


SURVEY OF PROPERTY
PROPERTY LOCATED AT HAMPTON PARK
LOT No. 6
MAP OF MAJORS PATH ACRES
FILED: MAY 21, 1975: FILE No. 6261
TOWN OF SOUTHAMPTON
SUFFOLK COUNTY, NEW YDRK
S.C.T.M. # 900-099-01-45.11
AREA = 40.145 SF. = 0.9216 ACRES
SCALE: 1"=40'

NOTE: THE EXISTENCE OF RIGHT OF WAYS,
WETLANDS AND/OR EASEMENTS OF RECORD
IF ANY, NOT SHOWN ARE NOT GUARANTEED.
PROPOSED DISTURBANCE: 31,250 SF.

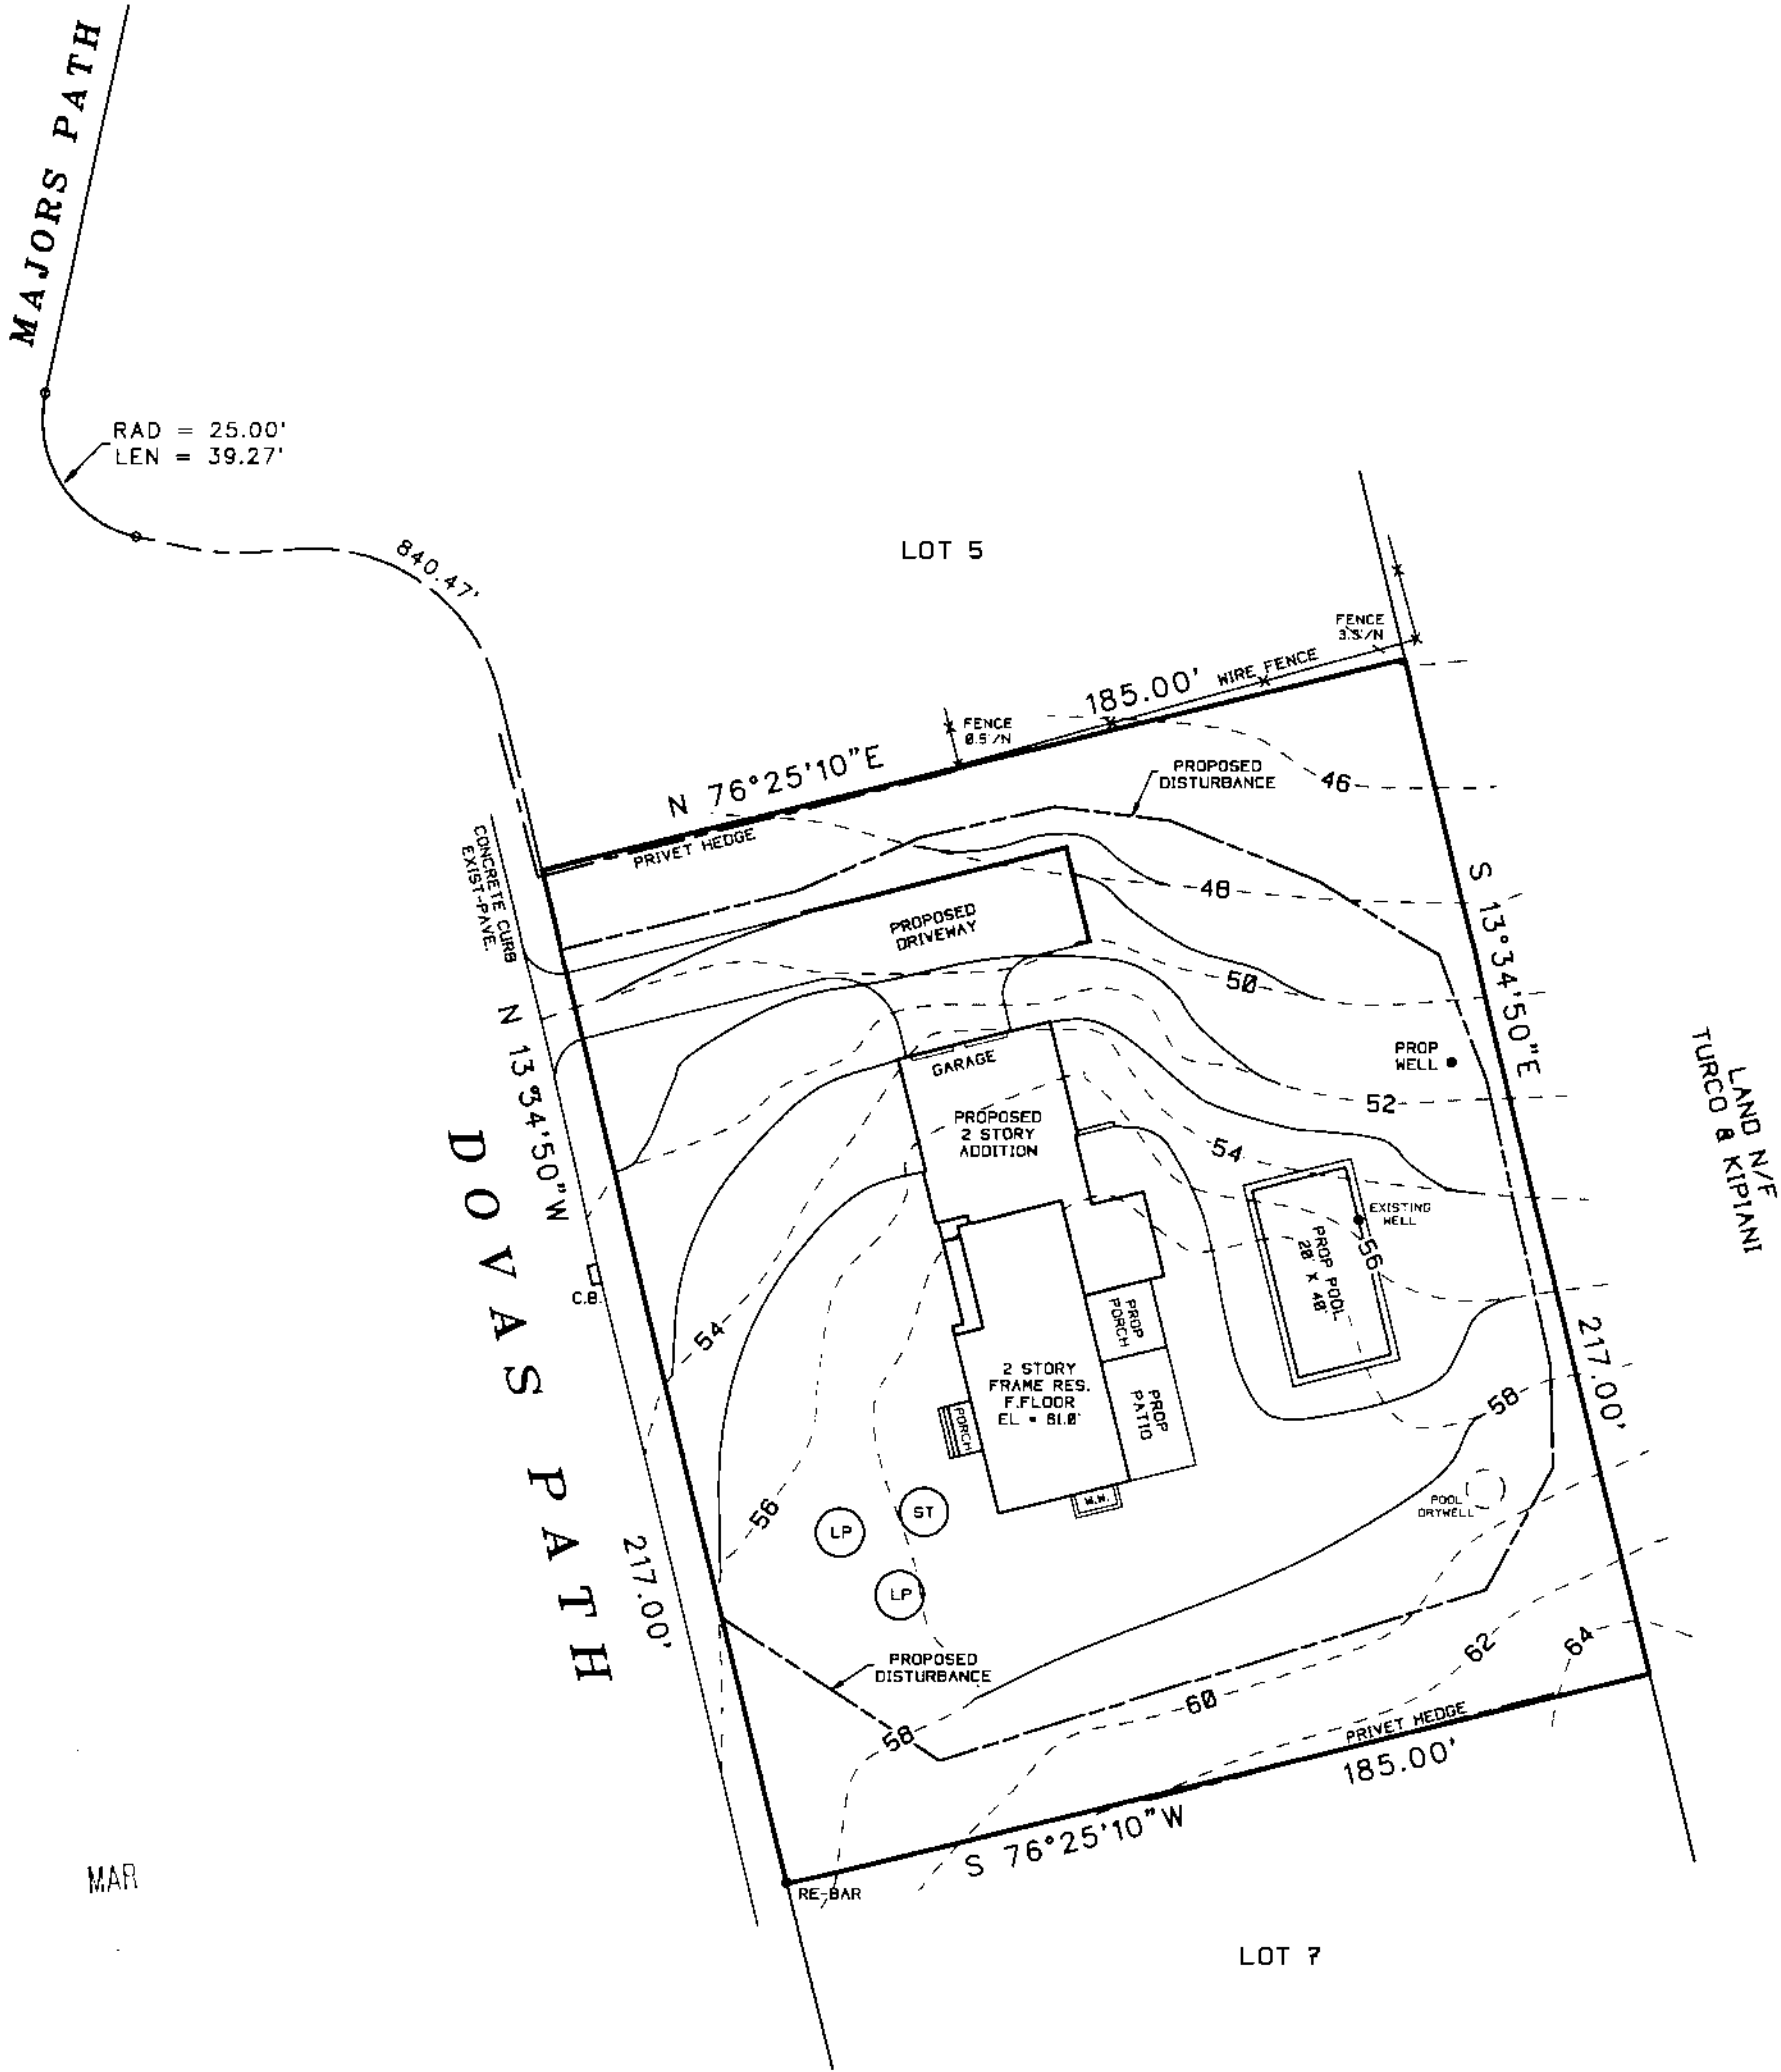

NOTE: TOPOGRAPHIC CONTOURS RESULT FROM
AN ACTUAL FIELD SURVEY AND REFER TO
N.A.V.D. 1988

---XX--- EXISTING CONTOUR
---XX--- PROPOSED CONTOUR

UNAUTHORIZED ALTERATION OR ADDITION TO THIS SURVEY IS A VIOLATION
OF SECTION 7209 OF THE NEW YORK STATE EDUCATION LAW.

COPIES OF THIS SURVEY MAP NOT BEARING THE LAND SURVEYORS INKED
OR EMBOSSED SEAL SHALL NOT BE CONSIDERED TO BE A VALID TRUE COPY.

GUARANTEES OR CERTIFICATIONS INDICATED HEREON SHALL RUN ONLY TO
THE PERSON FOR WHOM THE SURVEY IS PREPARED, AND ON HIS BEHALF TO
THE TITLE COMPANY, GOVERNMENTAL AGENCY AND LENDING INSTITUTION
LISTED HEREON, AND TO THE ASSIGNEES OF THE LENDING INSTITUTION.
GUARANTEES OR CERTIFICATIONS ARE NOT TRANSFERABLE TO ADDITIONAL
INSTITUTIONS OR SUBSEQUENT OWNERS.

3314-HWY



SURVEYED BY:
STEVEN BARYLSKI
N.Y.S. Lic. No. 050453
P.O. BOX 6005
SOUTHAMPTON, N.Y. 11969
OCTOBER 7, 2016

11-1-2016: ADD SITE PLAN
2-3-2017: REVISIONS
3-4-2017: ADD PROP DISTURBANCE
PHONE: 631-283-4525 FAX: 631-283-4784
STEVEN@SBLSPC.COM