


DISCLAIMER

THIS PLAN IS PROVIDED SUBJECT TO (i) ERRORS AND OMISSIONS IN THE INFORMATION AND (ii) MODIFICATION WITHOUT NOTICE. NO REPRESENTATION OF A GUARANTY, WARRANTY, OR CERTIFICATION IS INTENDED, EXPRESSLY OR IMPLIED, REGARD THE INFORMATION IN THIS PLAN.

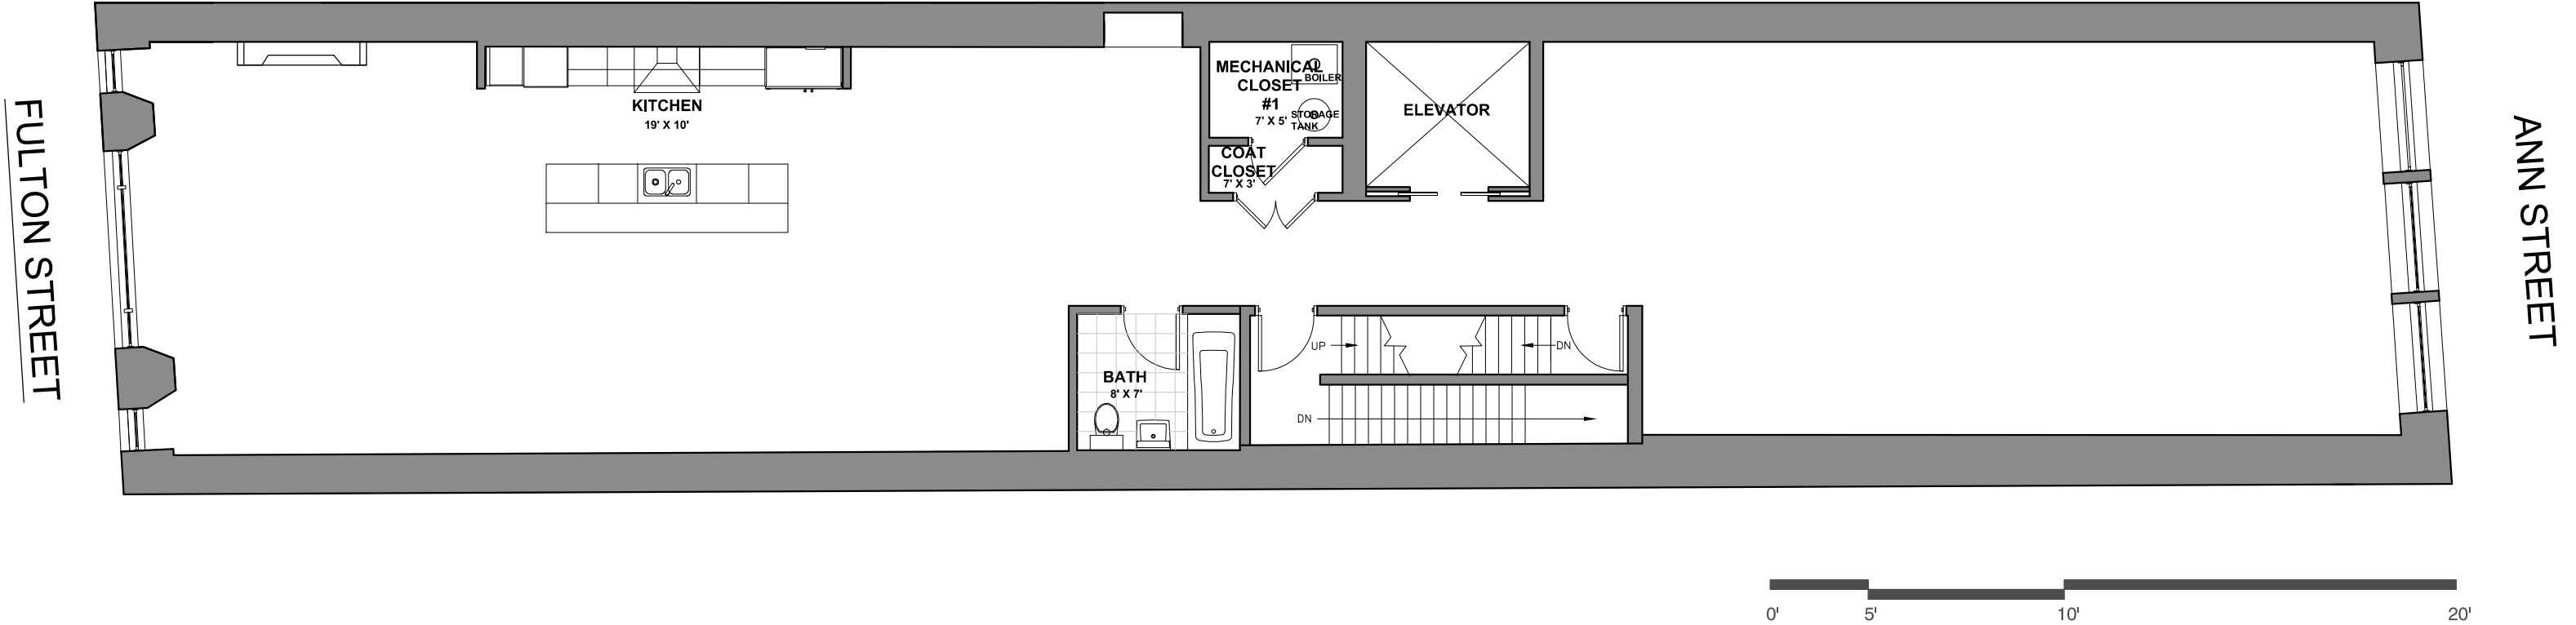

Third Floor Plan

Scale: 1/8" = 1'-0"