


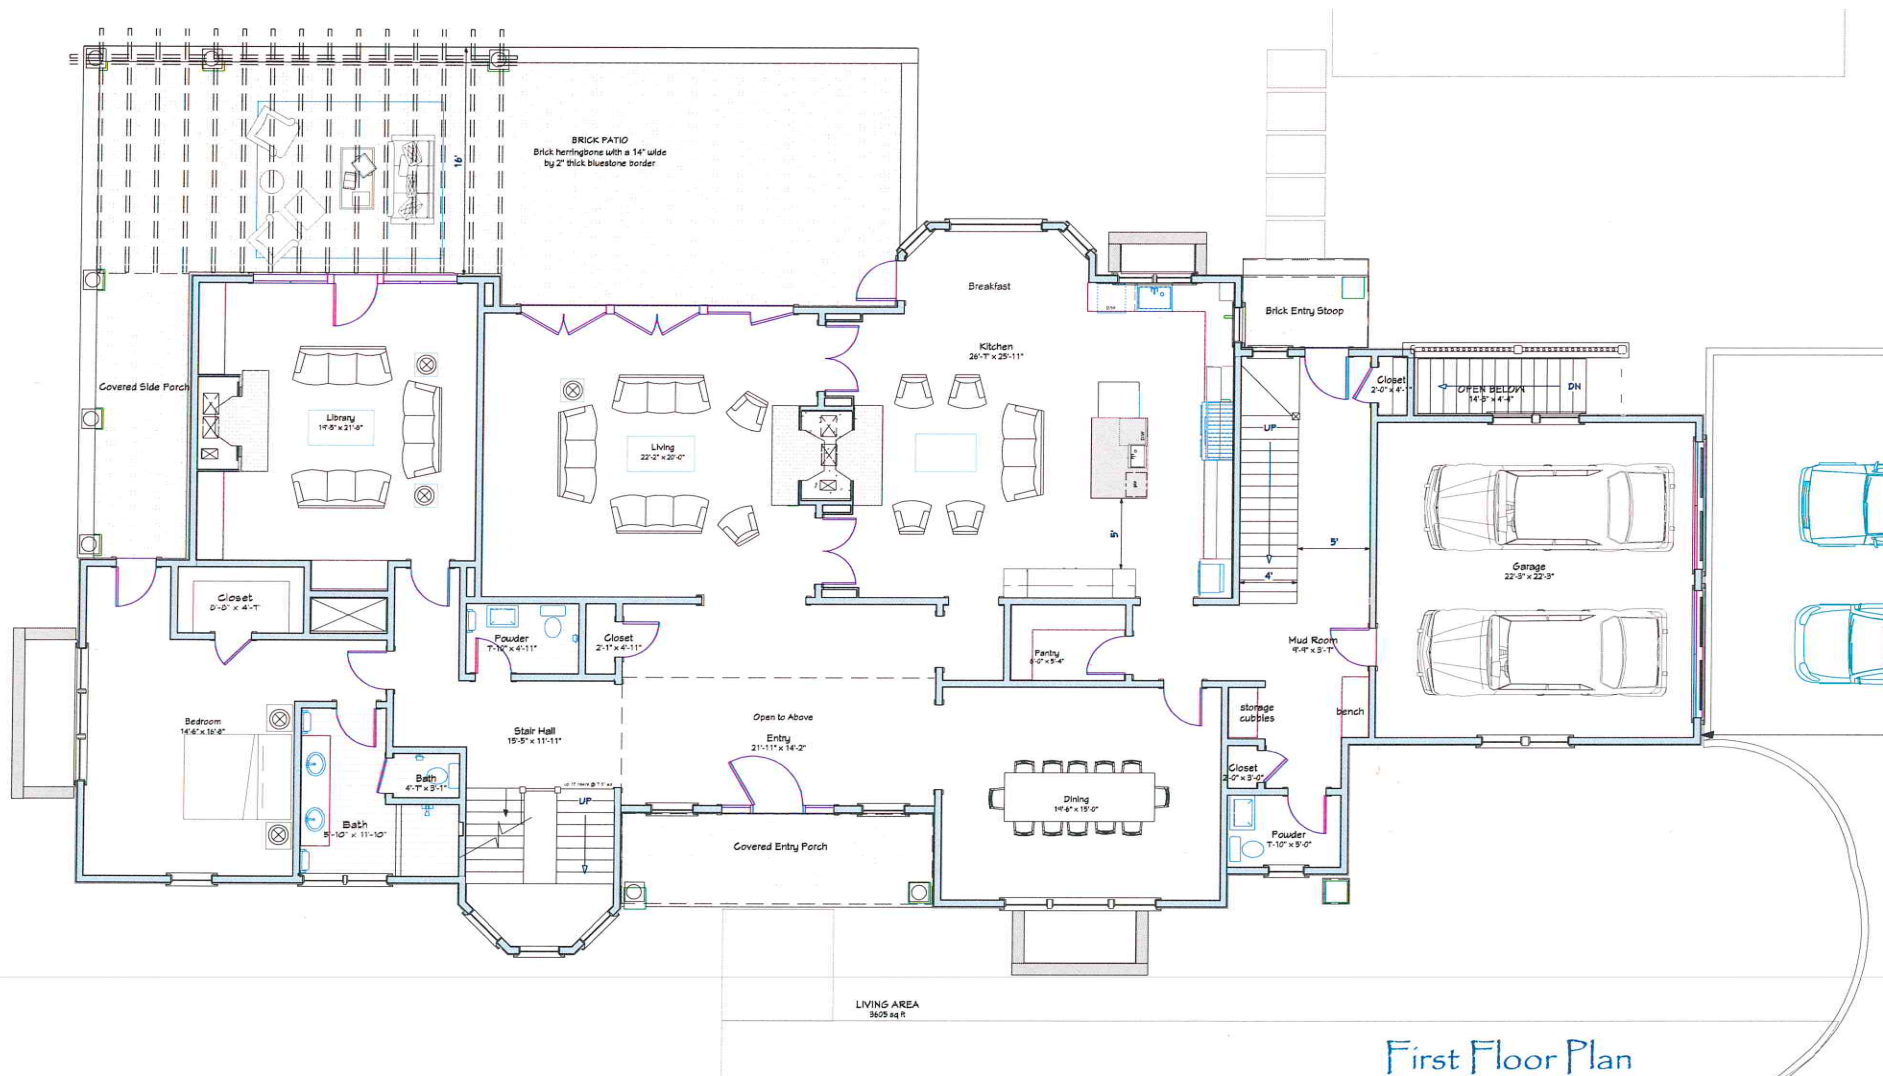

NO.	DESCRIPTION	BY	DATE

DRAWINGS PROVIDED BY:

Val Florio AIA Architect
 PO Box 2853
 Sag Harbor, New York 11963
 (631) 725-2541 office (631) 204-6655 fax
 vflarchitect@gmail.com

Proposed New Residence For:
11 Halsey Path
 11 Halsey Path
 Village of Southampton, New York 11968


SHEET TITLE

DATE:
11/6/2013

SCALE:

SHEET:

32

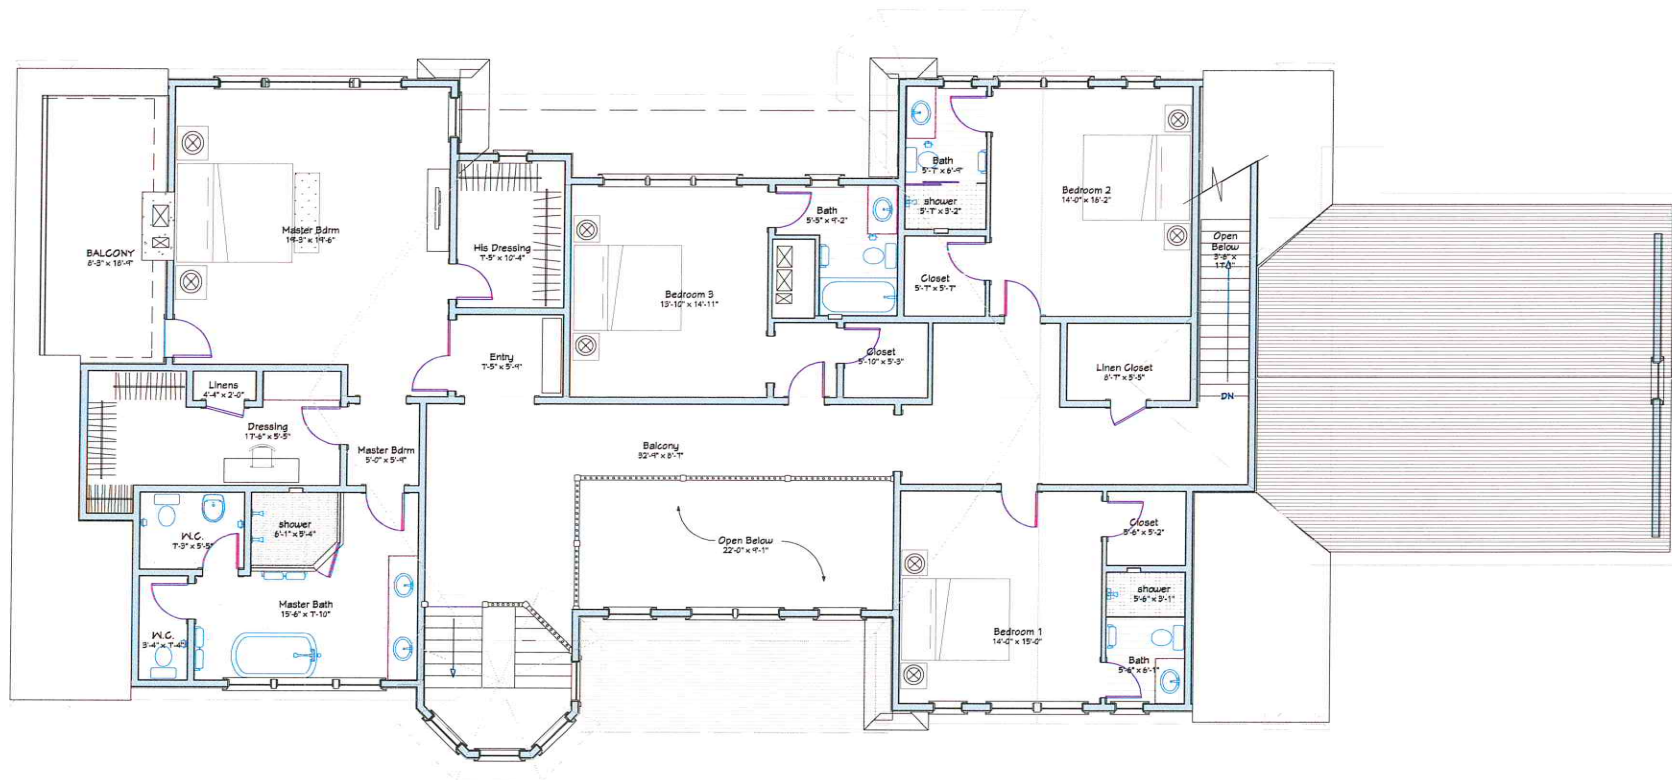

Second Floor Plan

NO.	DESCRIPTION	BY	DATE

DRAWINGS PROVIDED BY:
Val Florio AIA Architect
 PO Box 2853
 Sag Harbor, New York 11963
 (631) 725-2541 office (631) 204-6655 fax
 vfaarchitect@gmail.com

Proposed New Residence For.
11 Halsey Path
 11 Halsey Path
 Village of Southampton, New York 11968


SHEET TITLE:

DATE:
11/6/2013

SCALE:

SHEET:

33

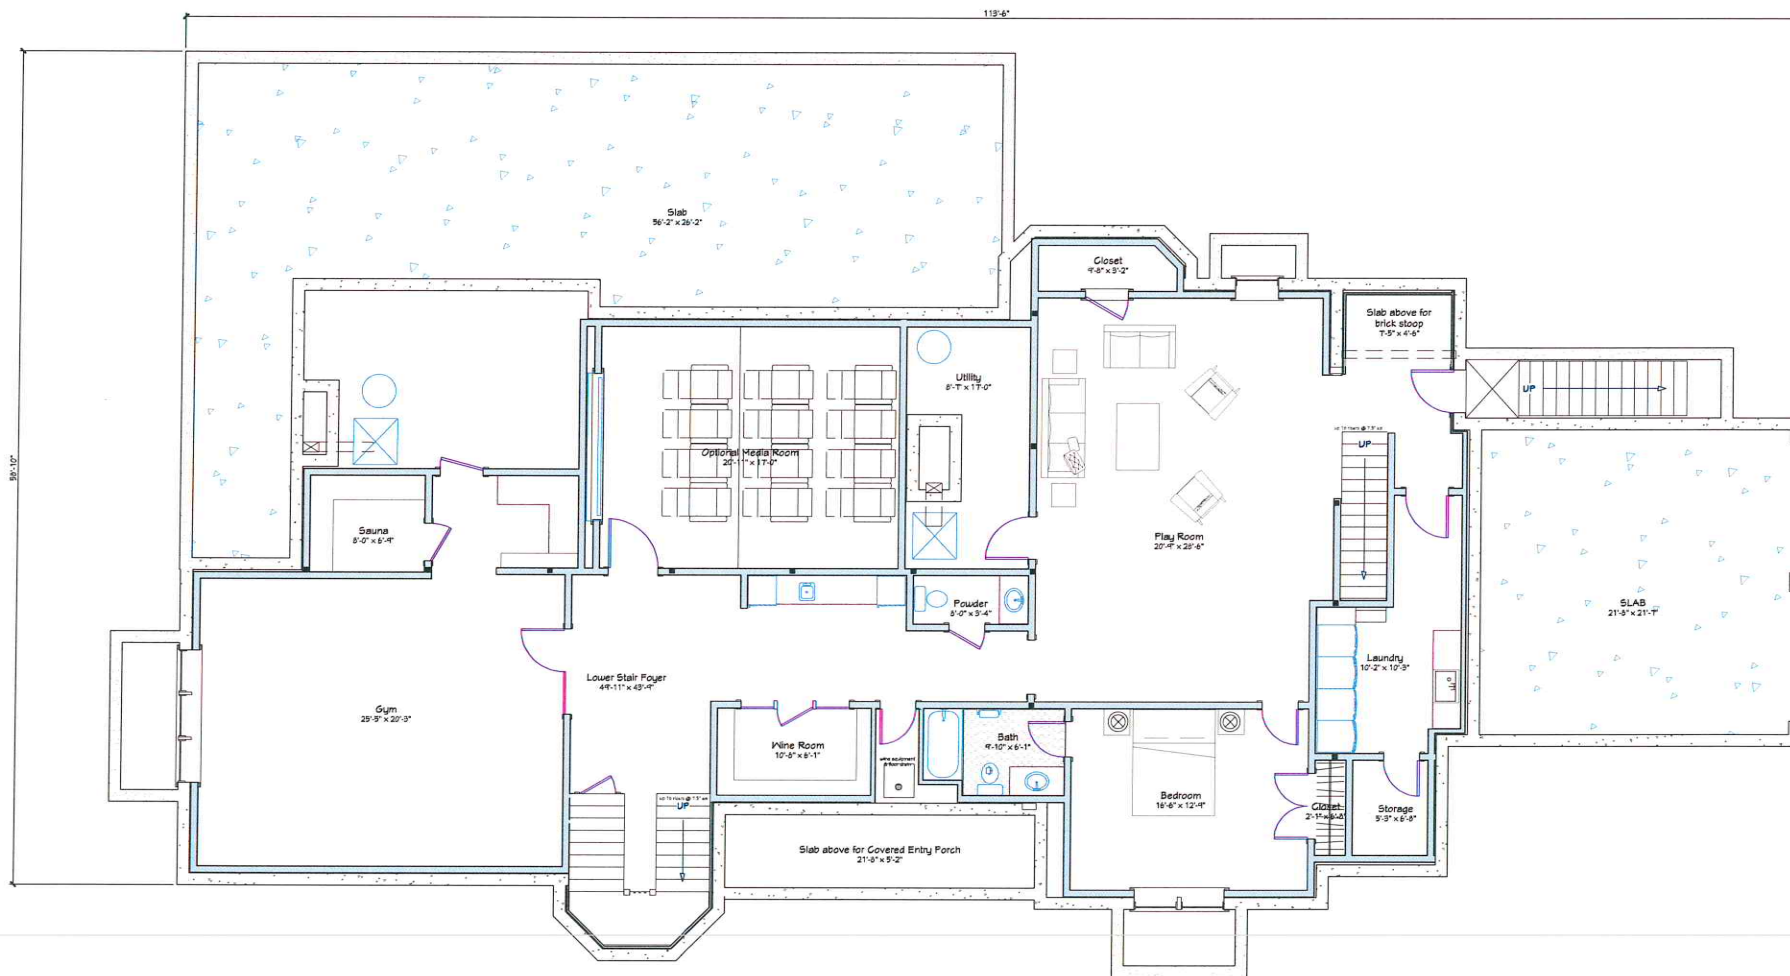

LIVING AREA
3994 sq. ft.

Lower Level Plan

NO.	DESCRIPTION	BY	DATE

DRAWINGS PROVIDED BY:

Val Florio AIA Architect
 PO Box 2853
 Sag Harbor, New York 11963
 (631) 725-2541 office (631) 204-6655 fax
 vflarchitect@gmail.com

Proposed New Residence For:
11 Halsey Path
 11 Halsey Path
 Village of Southampton, New York 11968

SHEET TITLE:

DATE:
11/6/2013

SCALE:

SHEET:

34