


FINISHED BASEMENT PLAN

SCALE: 1/4" = 1'-0"


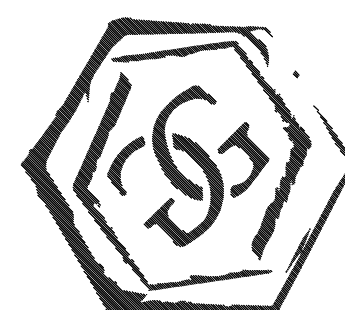


**BRIAN C. GLASSER
ARCHITECT P.C.**

801 MOTOR PARKWAY
HAUPPAUGE, NEW YORK 11788
BUSINESS - 631.239.2525


ISSUED:

9.3.2024	ZONING REVIEW	11.14.2024	DES PACKAGE
9.16.2024	CLIENT REVIEW	5.28.2025	CLIENT REVIEW
10.8.2024	CLIENT REVIEW		
10.21.2024	CLIENT REVIEW		
10.30.2024	CLIENT REVIEW		
11.12.2024	CLIENT REVIEW		

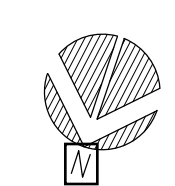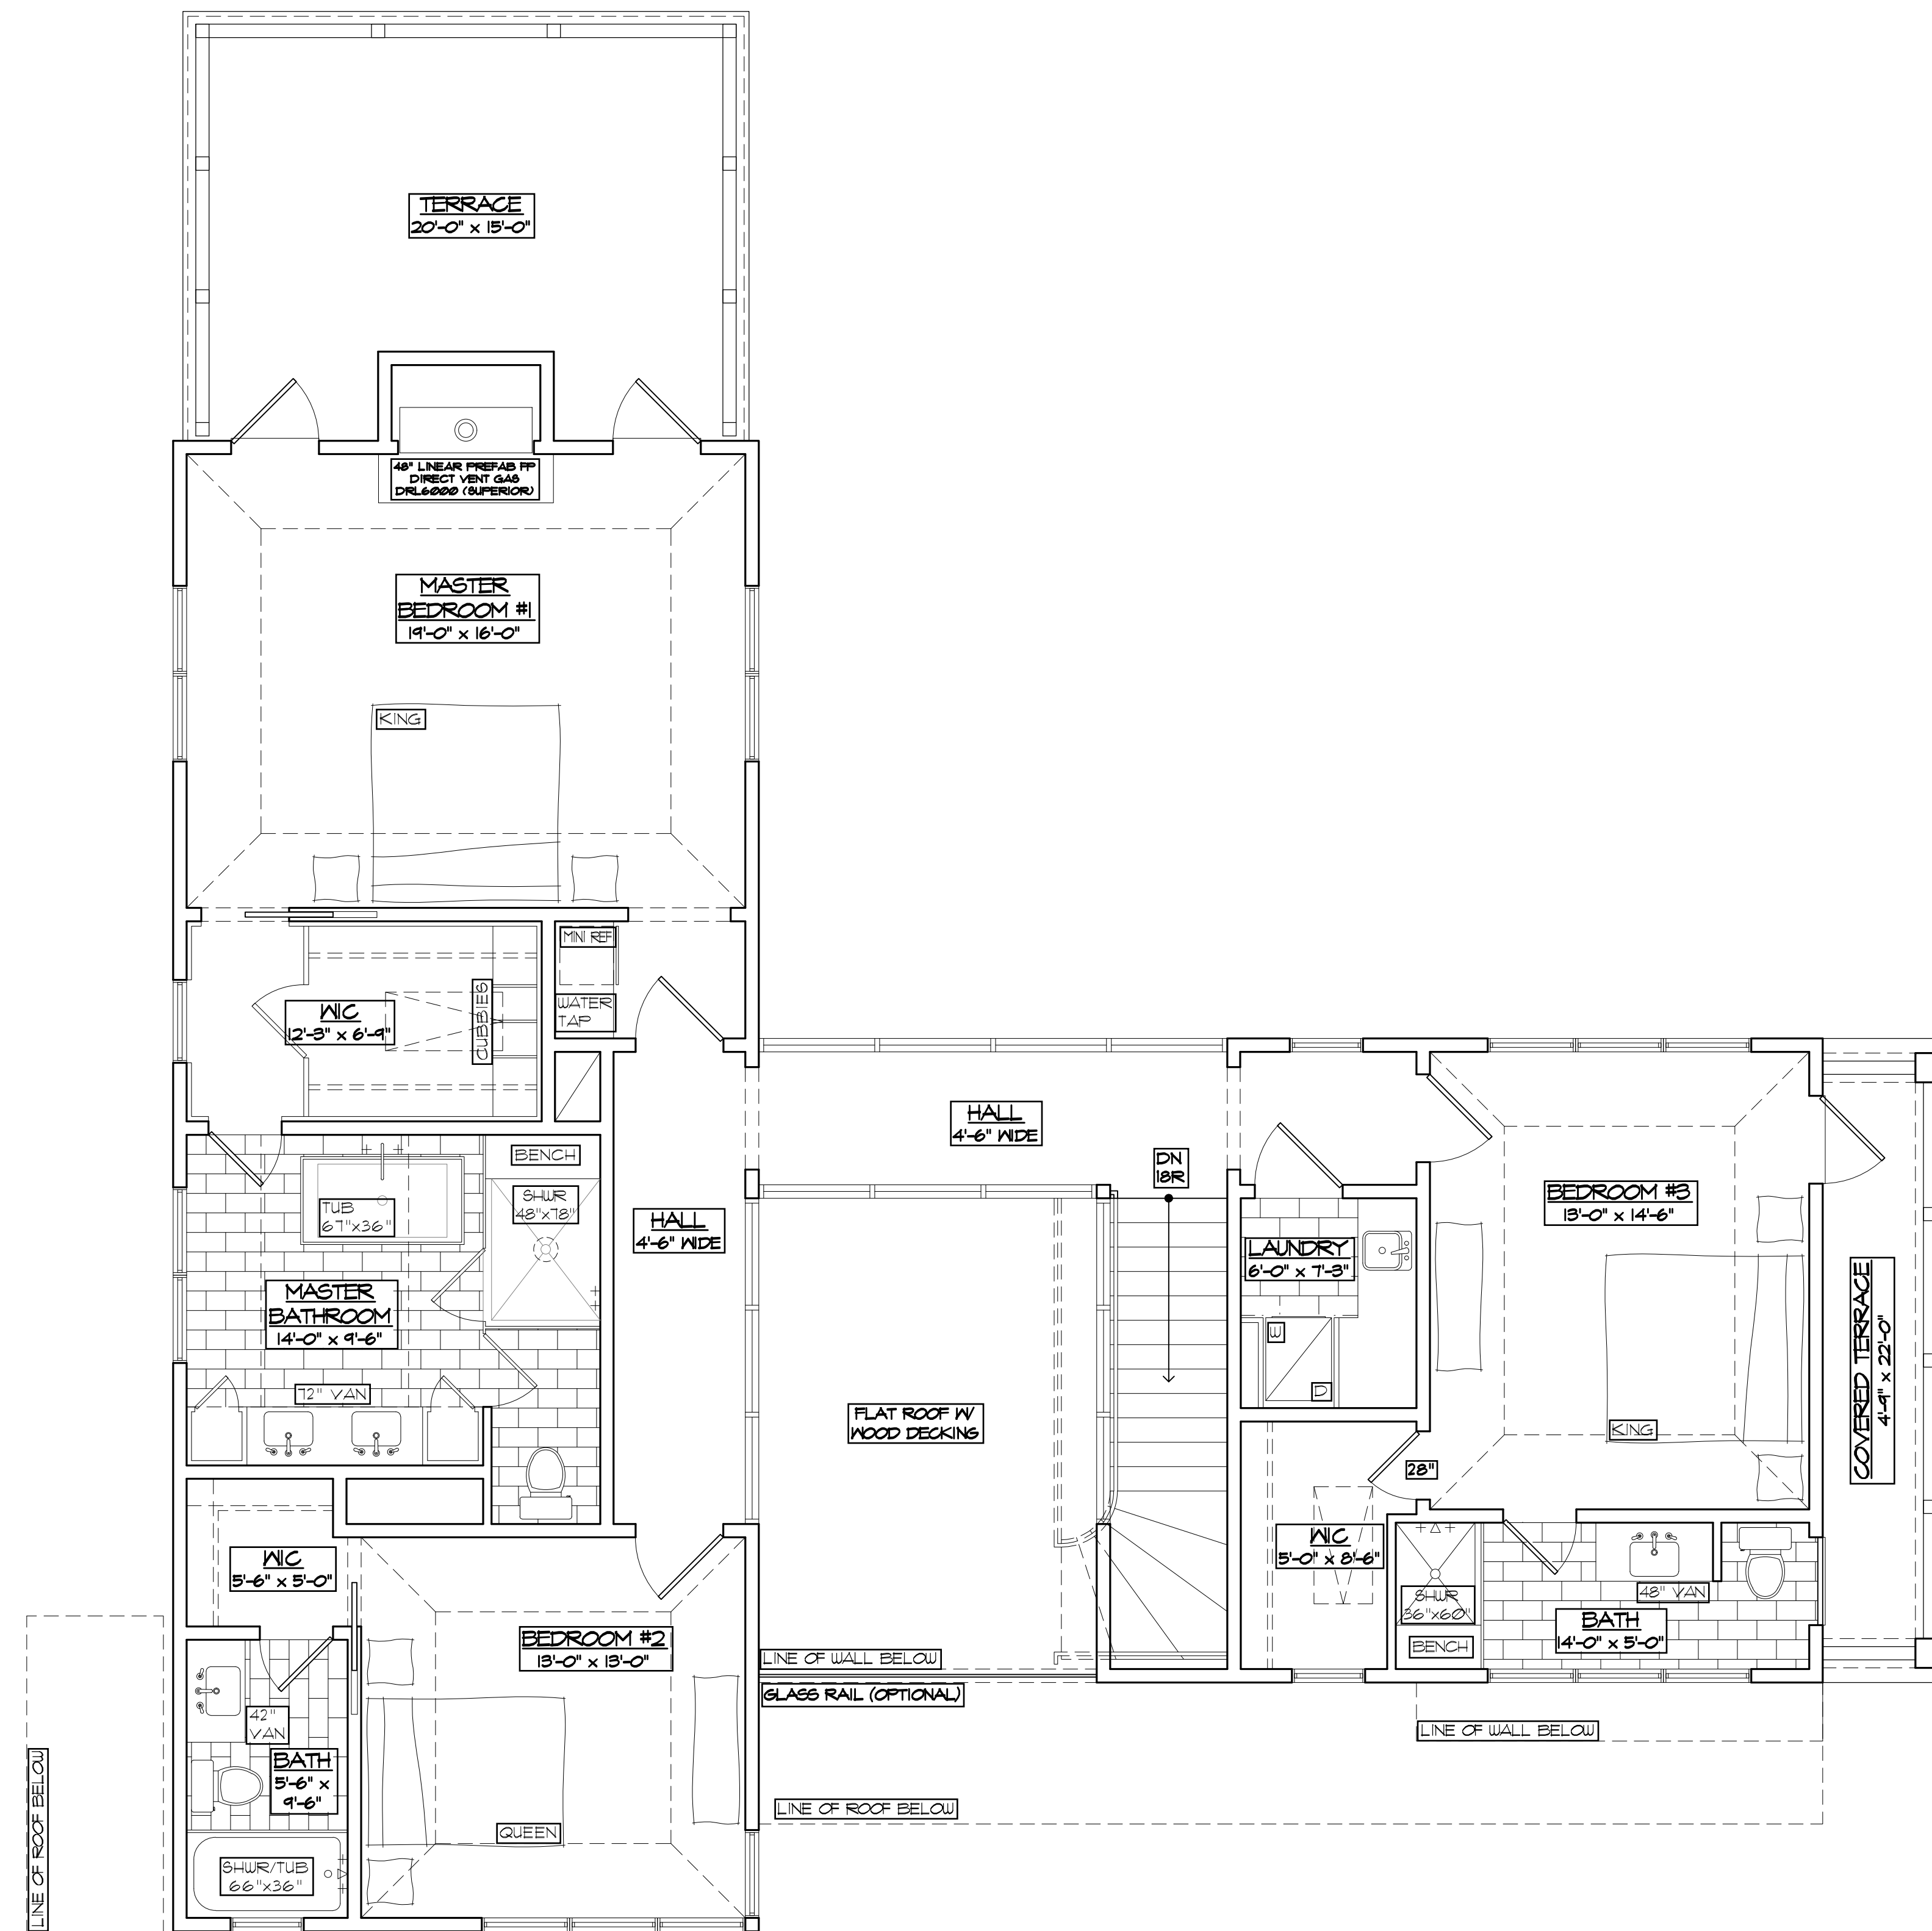

PROPOSED SECOND FLOOR PLAN

SCALE: 1/4" = 1'-0"

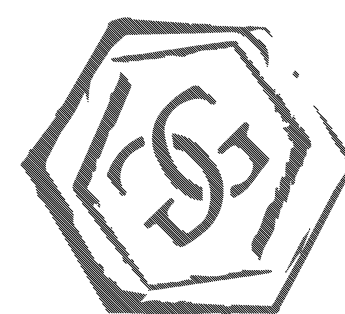

**BRIAN C. GLASSER
ARCHITECT P.C.**


801 MOTOR PARKWAY
HAUPPAUGE, NEW YORK 11788
BUSINESS - 631.239.2525

ISSUED:

9.3.2024	ZONING REVIEW	11.14.2024	DES PACKAGE
9.16.2024	CLIENT REVIEW	5.28.2025	CLIENT REVIEW
10.8.2024	CLIENT REVIEW		
10.21.2024	CLIENT REVIEW		
10.30.2024	CLIENT REVIEW		
11.12.2024	CLIENT REVIEW		

18 EGYPT LANE

EAST HAMPTON, NY 11937

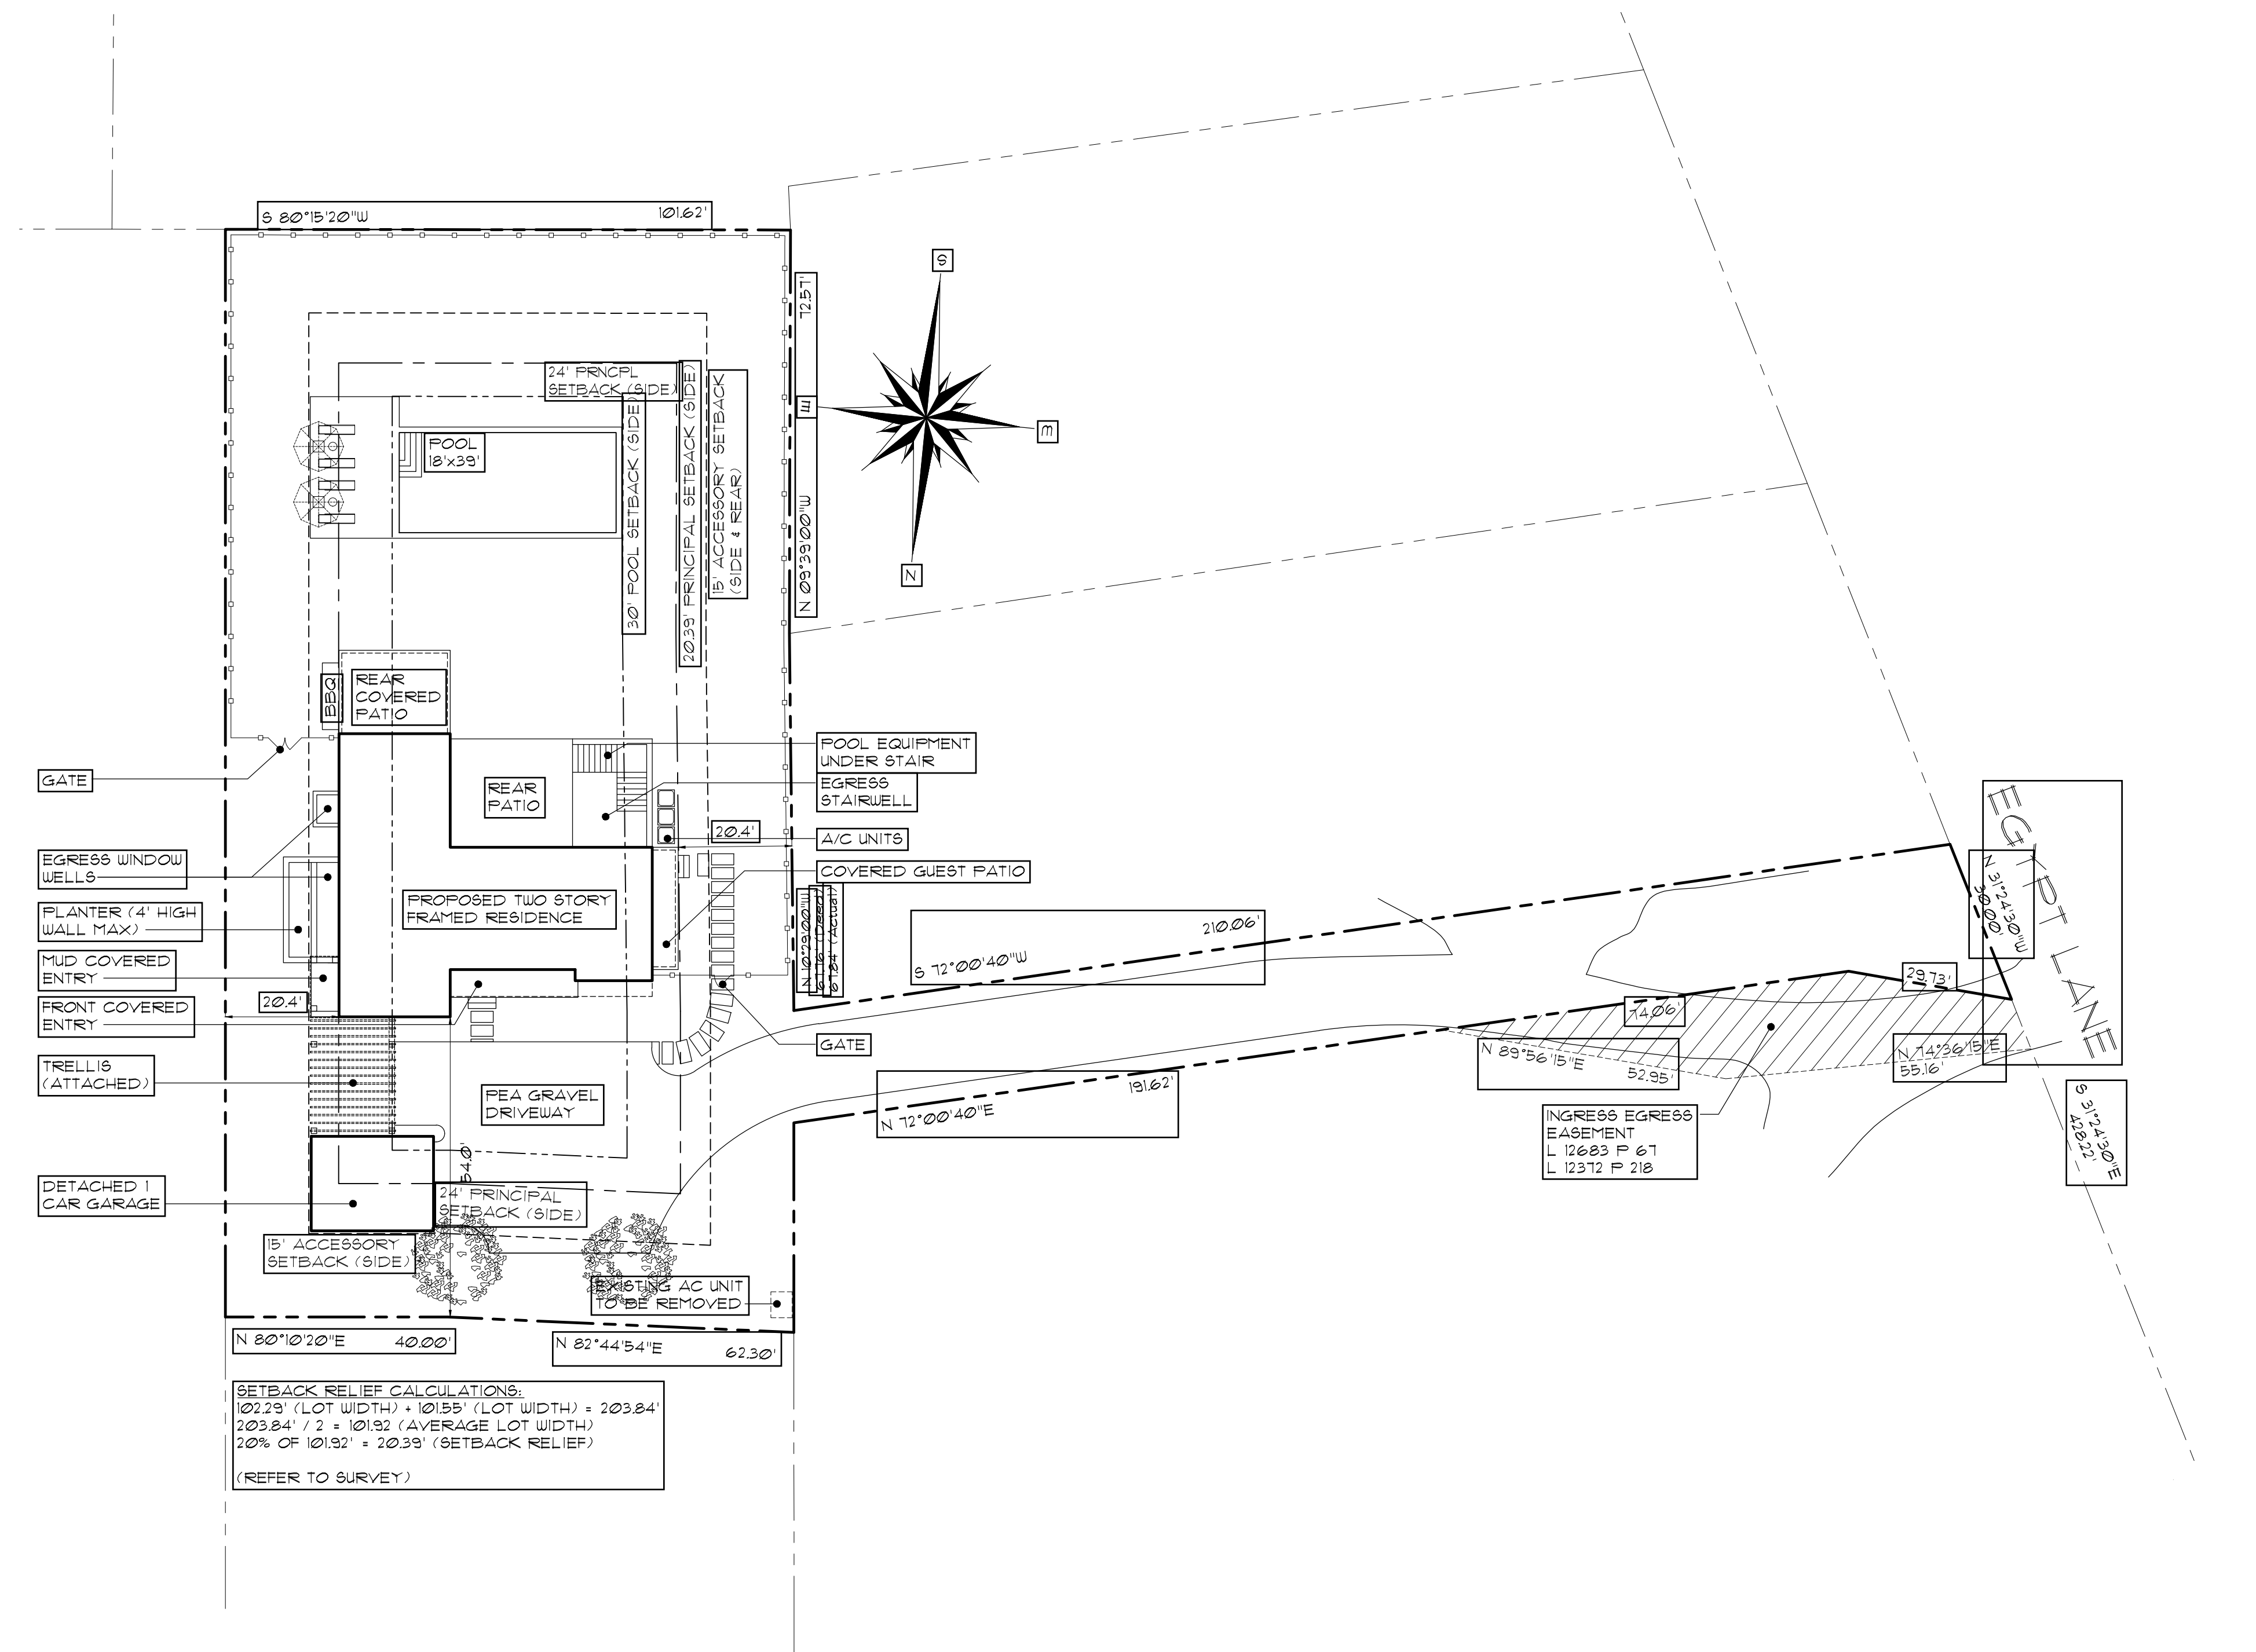

PROPOSED SITE PLAN

SCALE: 1" = 20'-0"