
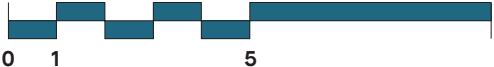
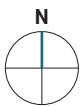
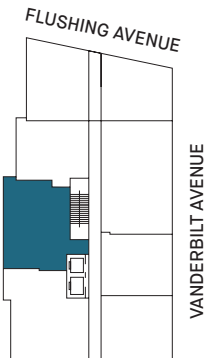


Residence K  
12<sup>th</sup> Floor

1 Bedroom  
1 Bathroom

Interior Area  
730 Ft<sup>2</sup>

Scale  
1/4" = 1'0"

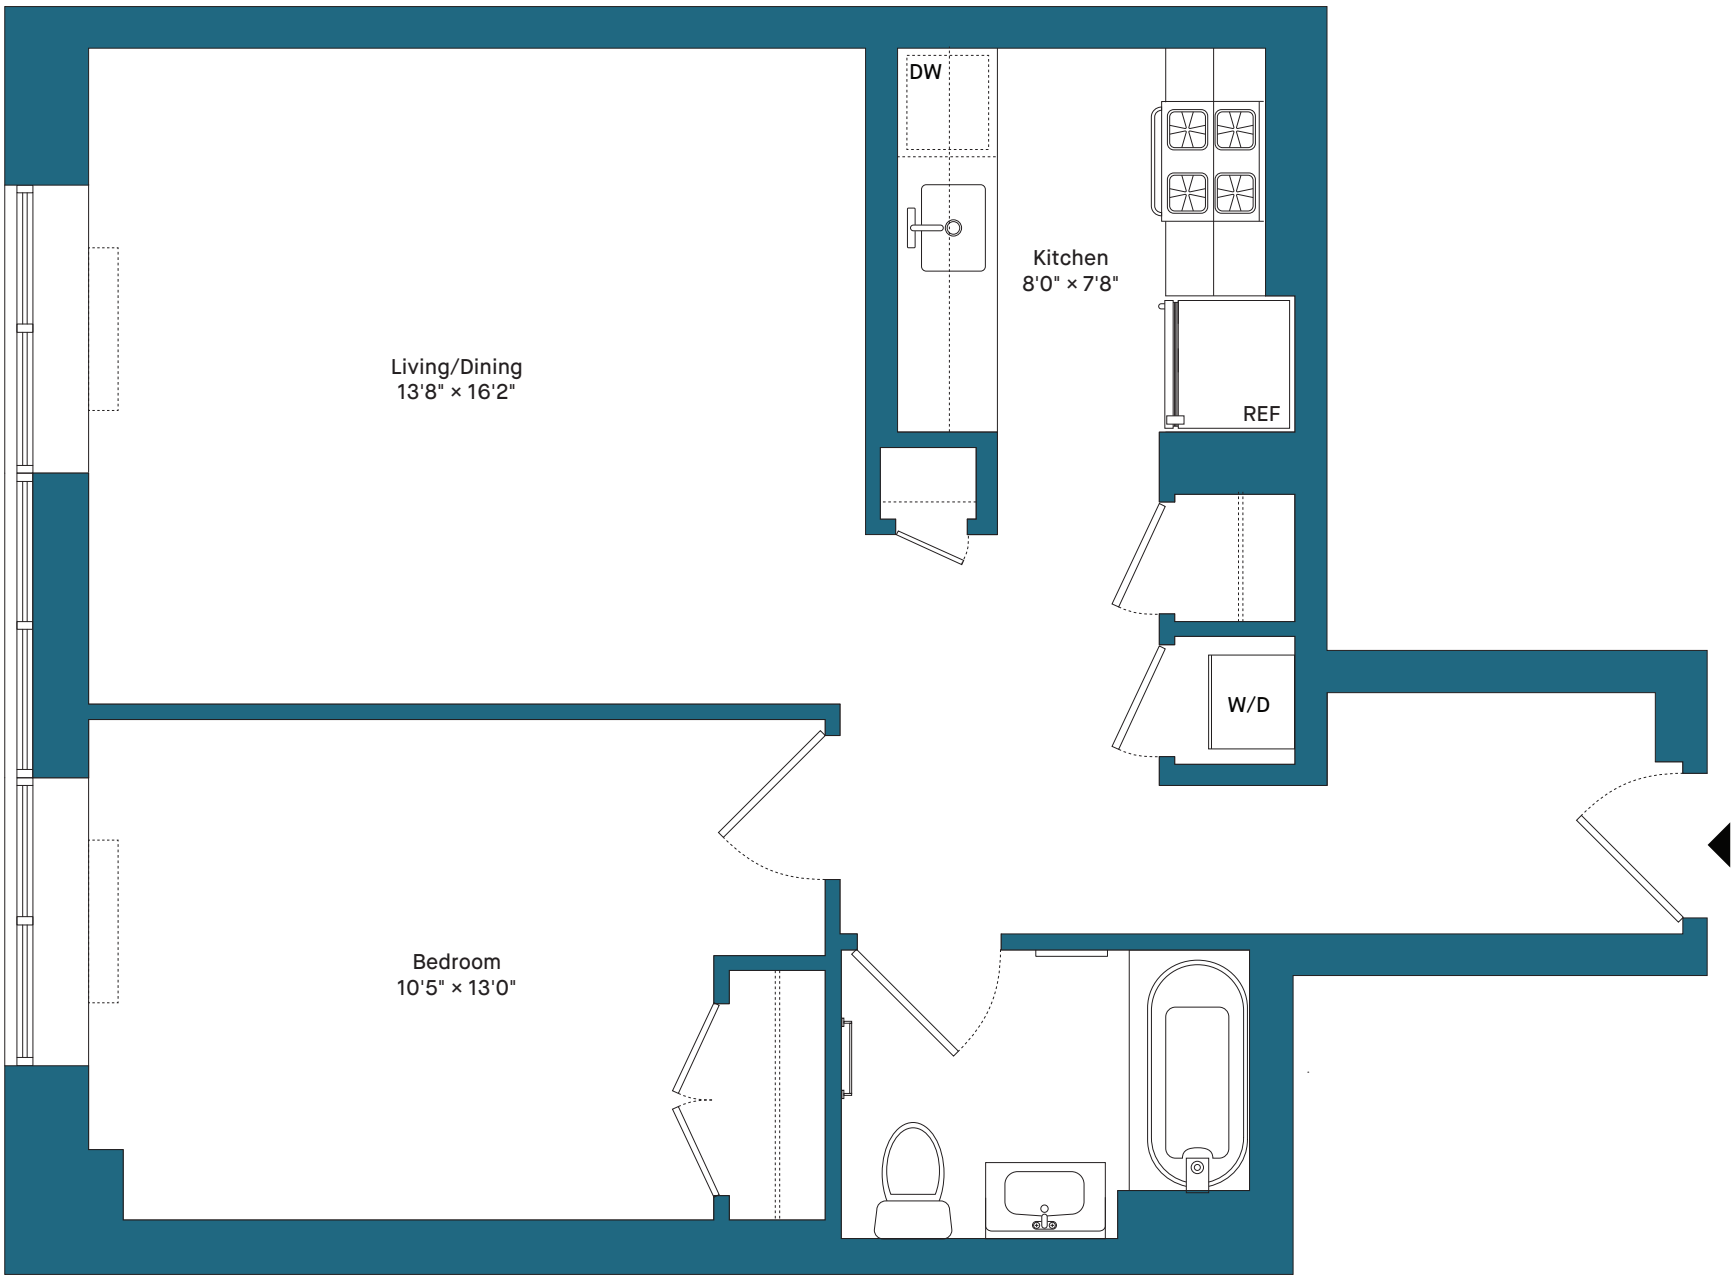

The unit layout, square footage, and dimensions are approximate and subject to normal construction variances and tolerances. Due to measuring conventions, reported square footages typically exceed the usable floor area. Non-substantive inconsistencies between this floor plan and the actual as-built Unit layout will not excuse a Purchaser from completing the purchase of a Unit under the terms and conditions of the then-existing Purchase Agreement. Sponsor reserves the right to make changes in accordance with the Offering Plan. This material does not constitute an offer. An offer to sell may be made by prospectus only. A prospectus has been filed with the NYS Dept. of Law under file number CD 15-0011. Purchasers are strongly advised to review the prospectus before entering into contract. Equal Housing Opportunity.

\_\_\_\_\_

\_\_\_\_\_

\_\_\_\_\_