

SURVEY OF PROPERTY
 PROPERTY LOCATED AT EAST HAMPTON
 TOWN OF EAST HAMPTON
 SUFFOLK COUNTY, NEW YORK
 S.C.T.M. # 300-141-01-44
 TOTAL AREA = 163.458 SF. = 3.7525 ACRES
 AREA W/O FLAG OR ACCESS EASEMENT =
 143.365 SF. = 3.2912 ACRES

NOTE: THE EXISTENCE OF RIGHT OF WAYS,
 WETLANDS AND/OR EASEMENTS OF RECORD
 IF ANY, NOT SHOWN ARE NOT GUARANTEED.


PROPERTY ZONED: A-RESIDENCE

COVERAGE CALCULATIONS:



LOT AREA W/O FLAG OR ACCESS EASEMENT
 143.365 SF. = 3.2912 ACRES
 MAXIMUM BUILDING COVERAGE = 16.487 SF. = 15.0%
 PROPOSED BUILDING COVERAGE = 3.752 SF. = 2.62%
 MAXIMUM LOT COVERAGE = 57.346 SF. = 40.0%
 PROPOSED LOT COVERAGE = 17.320 SF. = 12.08%

CLEARING CALCULATIONS:

LOT AREA W/O FLAG OR ACCESS EASEMENT
 143.365 SF. = 3.2912 ACRES
 MAXIMUM ALLOWABLE CLEARING =
 LOT AREA X 0.25 + 10,000 = 45,841 SF.
 PROPOSED CLEARING (AS SHOWN) 33,785 SF.

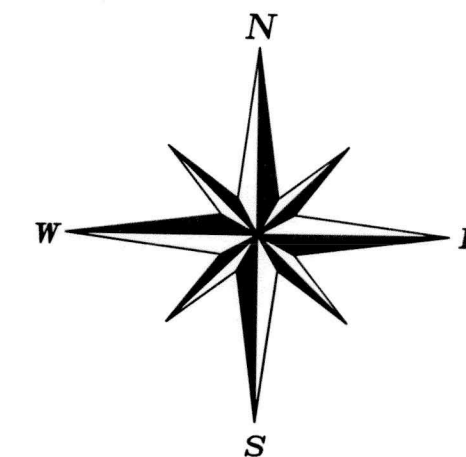

SCALE: 1"=40'

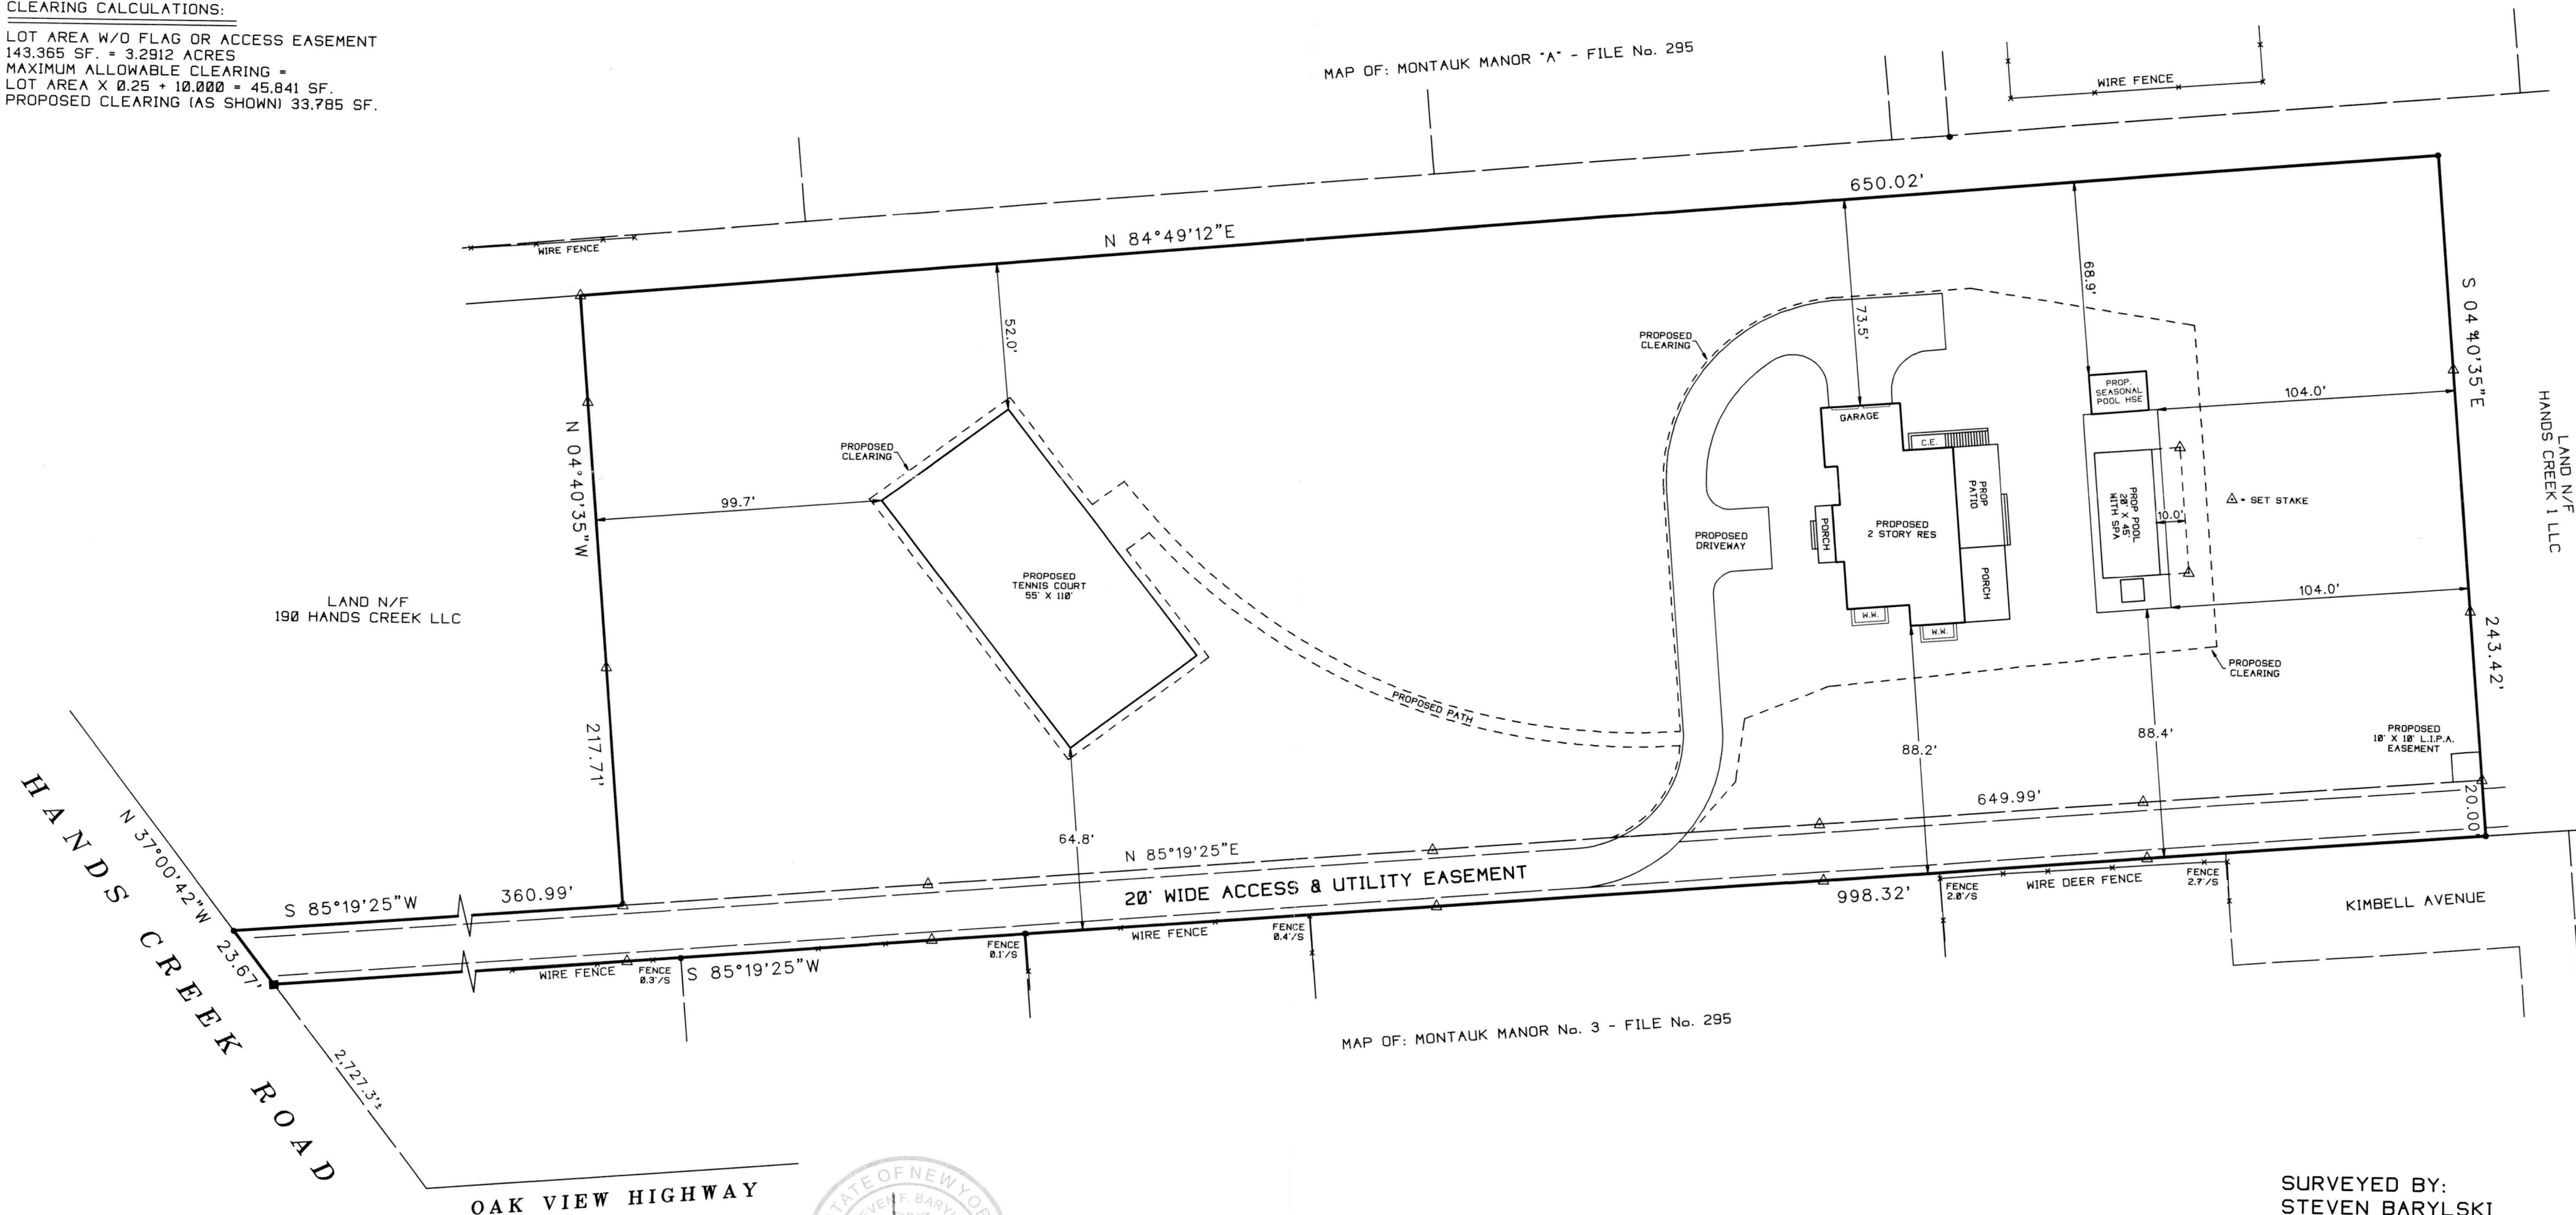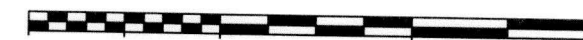

UNAUTHORIZED ALTERATION OR ADDITION TO THIS SURVEY IS A VIOLATION
 OF SECTION 7209 OF THE NEW YORK STATE EDUCATION LAW.

COPIES OF THIS SURVEY MAP NOT BEARING THE LAND SURVEYORS INKED
 OR EMBOSSED SEAL SHALL NOT BE CONSIDERED TO BE A VALID TRUE COPY.

GUARANTEES OR CERTIFICATIONS INDICATED HEREON SHALL RUN ONLY TO
 THE PERSON FOR WHOM THE SURVEY IS PREPARED, AND ON HIS BEHALF TO
 THE TITLE COMPANY, GOVERNMENTAL AGENCY AND LENDING INSTITUTION
 LISTED HEREON, AND TO THE ASSIGNEES OF THE LENDING INSTITUTION.
 GUARANTEES OR CERTIFICATIONS ARE NOT TRANSFERABLE TO ADDITIONAL
 INSTITUTIONS OR SUBSEQUENT OWNERS.



SURVEYED BY:
 STEVEN BARYLSKI
 N.Y.S. Lic. No. 050453
 P.O. BOX 6005
 SOUTHAMPTON, N.Y. 11969
 FEBRUARY 6, 2016

2-24-2016: ADD SITE PLAN
 3-25-2016: REVISED SITE PLAN
 3-29-2016: STAKE POOL FOR PERMIT

PHONE: 631-283-4525 FAX: 631-283-4784
 STEVEN@SBLSPC.COM