


2ND FLOOR PLAN
2047 SQ. FT.

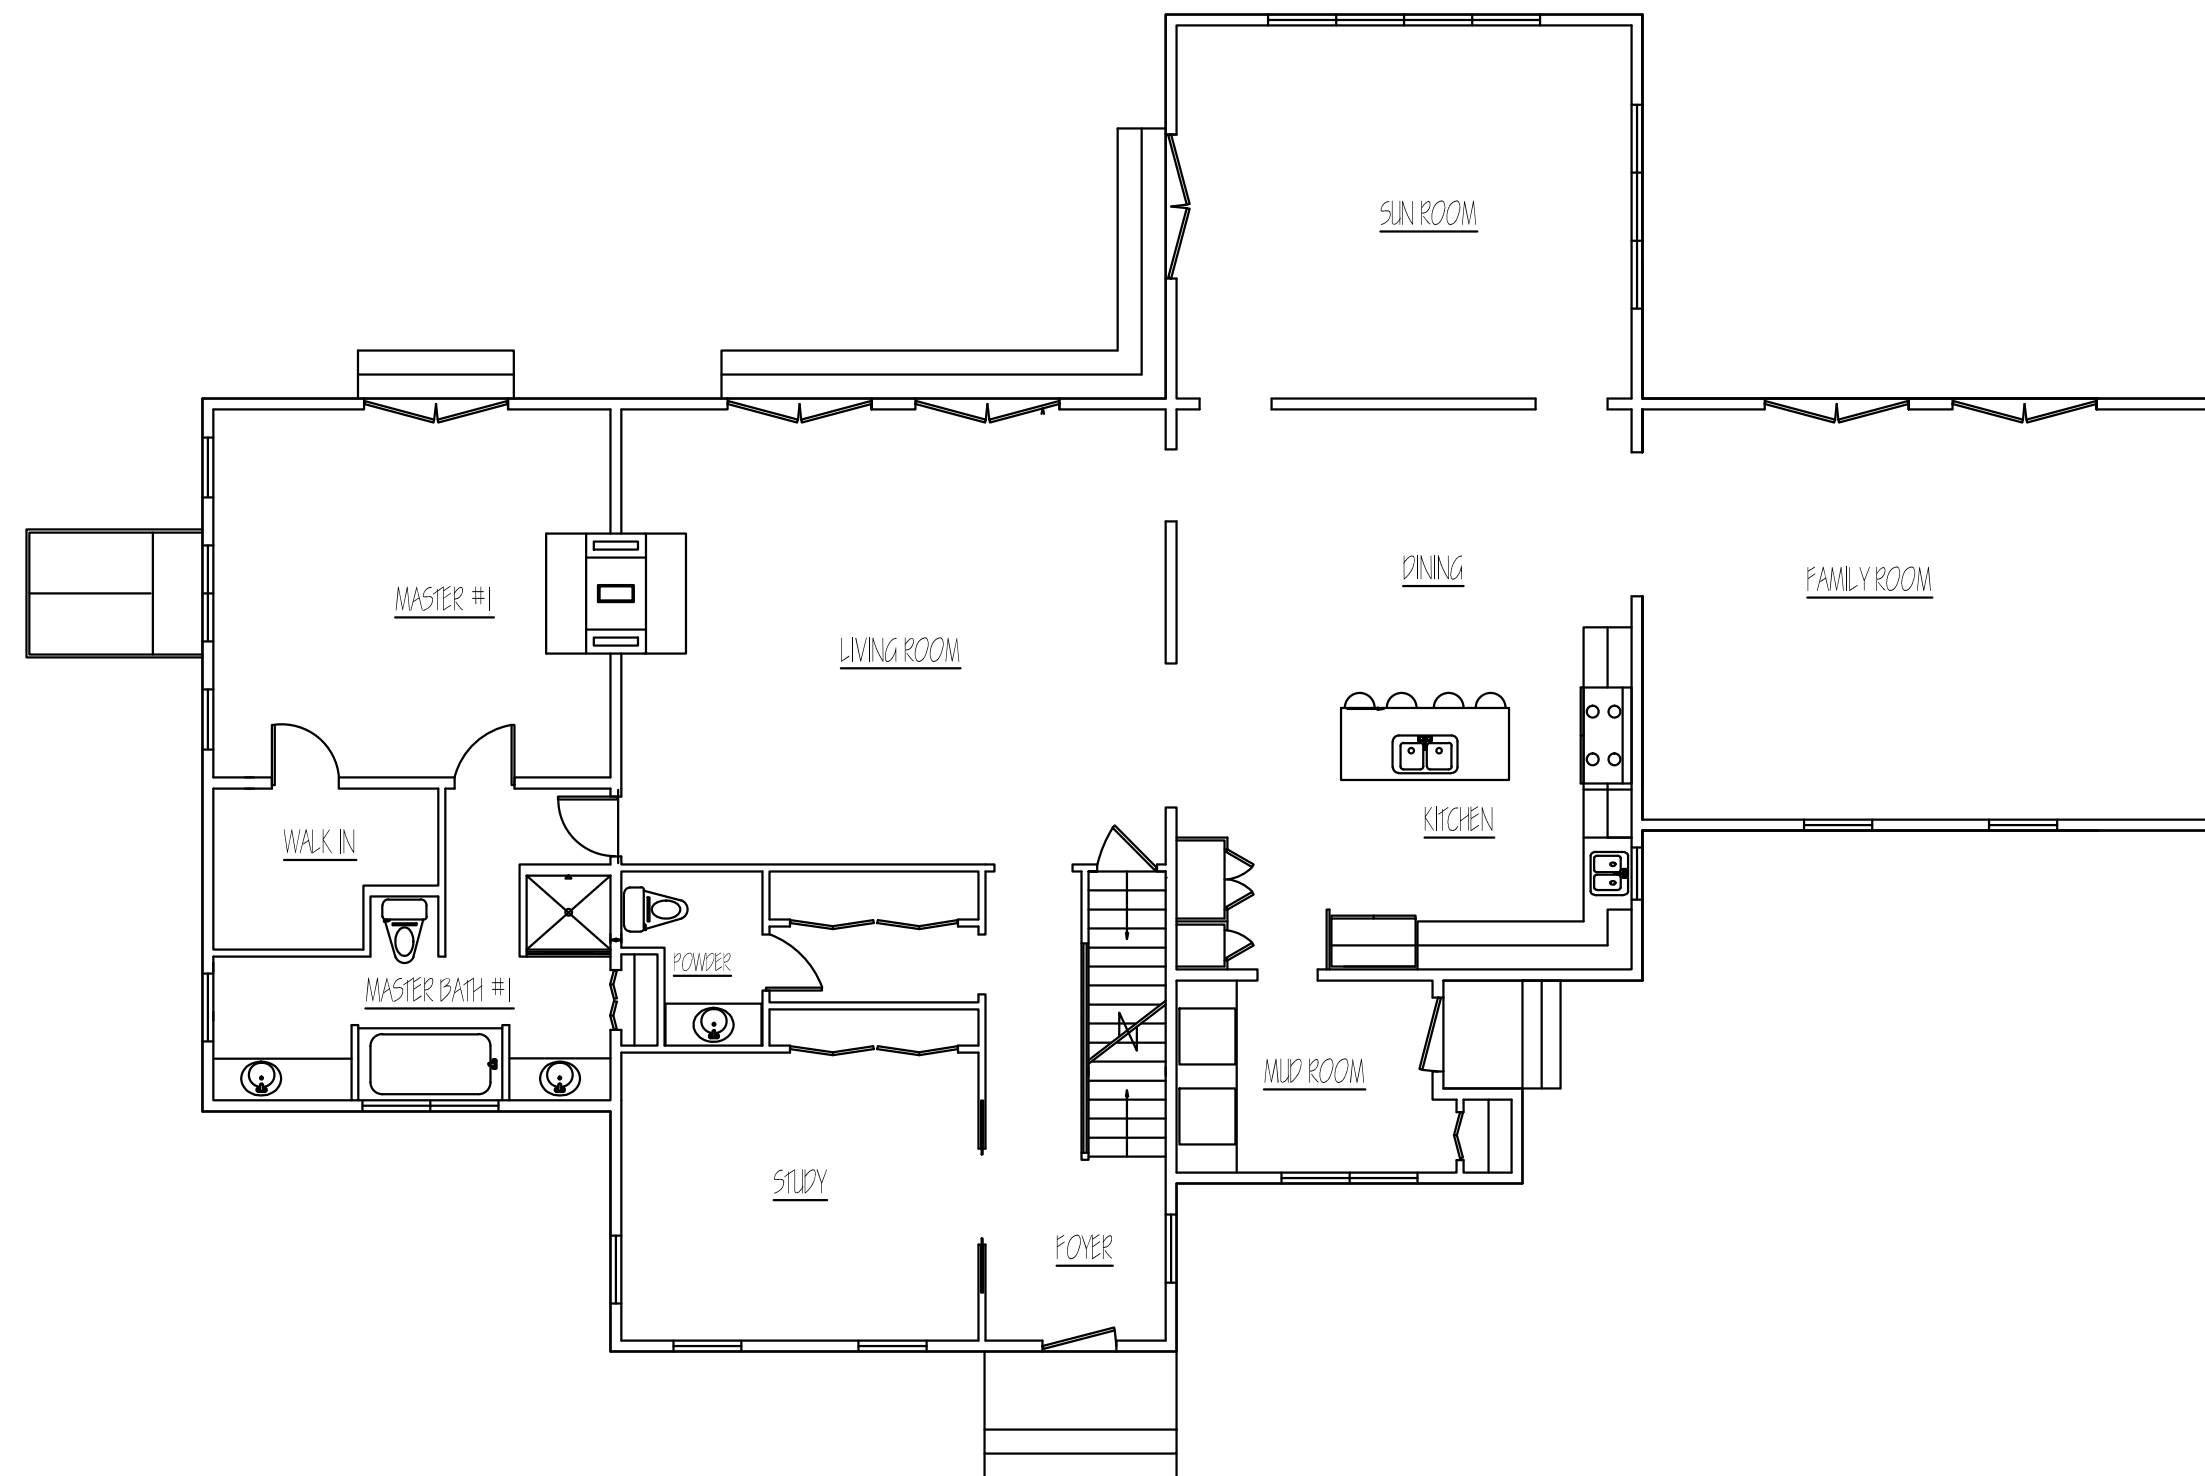


FIRST FLOOR PLAN
2770 SQ. FT.

EXISTING HOUSE 1182 SQ FT- 1ST & 2ND FLOORS
(1182 X 4 = 4728 ALLOWABLE PRINCIPLE STRUCTURE)
PROPOSED HOUSE 4817 SQ FT- 1ST & 2ND FLOORS


CLIENT: CORNETTA/BJORNEN	
SHEET TITLE: PROPOSED PRINCIPLE STRUCTURE	
PROJECT: 375 BRICK KILN ROAD, BRIDGEHAMPTON	
DATE: 9/14/2012 REVISED:	
SCALE: 1/8" = 1'-0"	SHEET NO X of ?

Anne Sherry
ARCHITECT




516.840.5964
annesherryarchitect@gmail.com

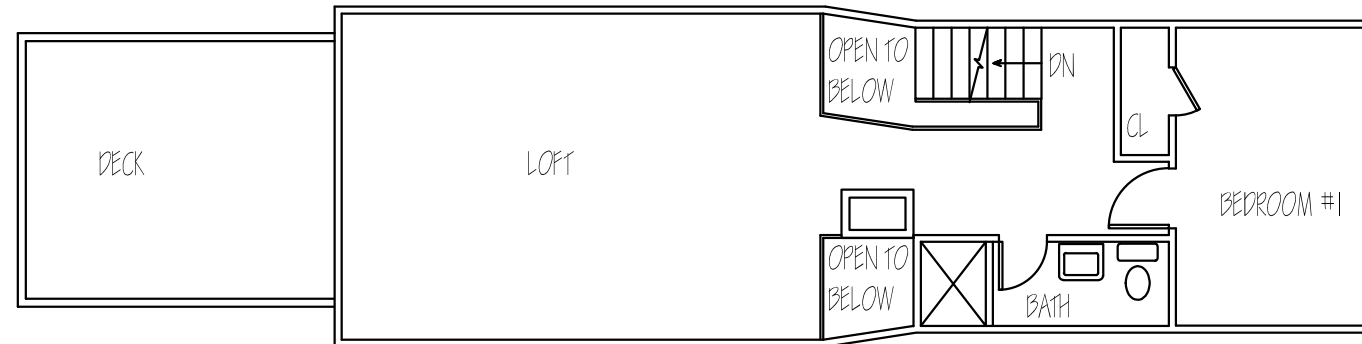

SECOND FLOOR PLAN

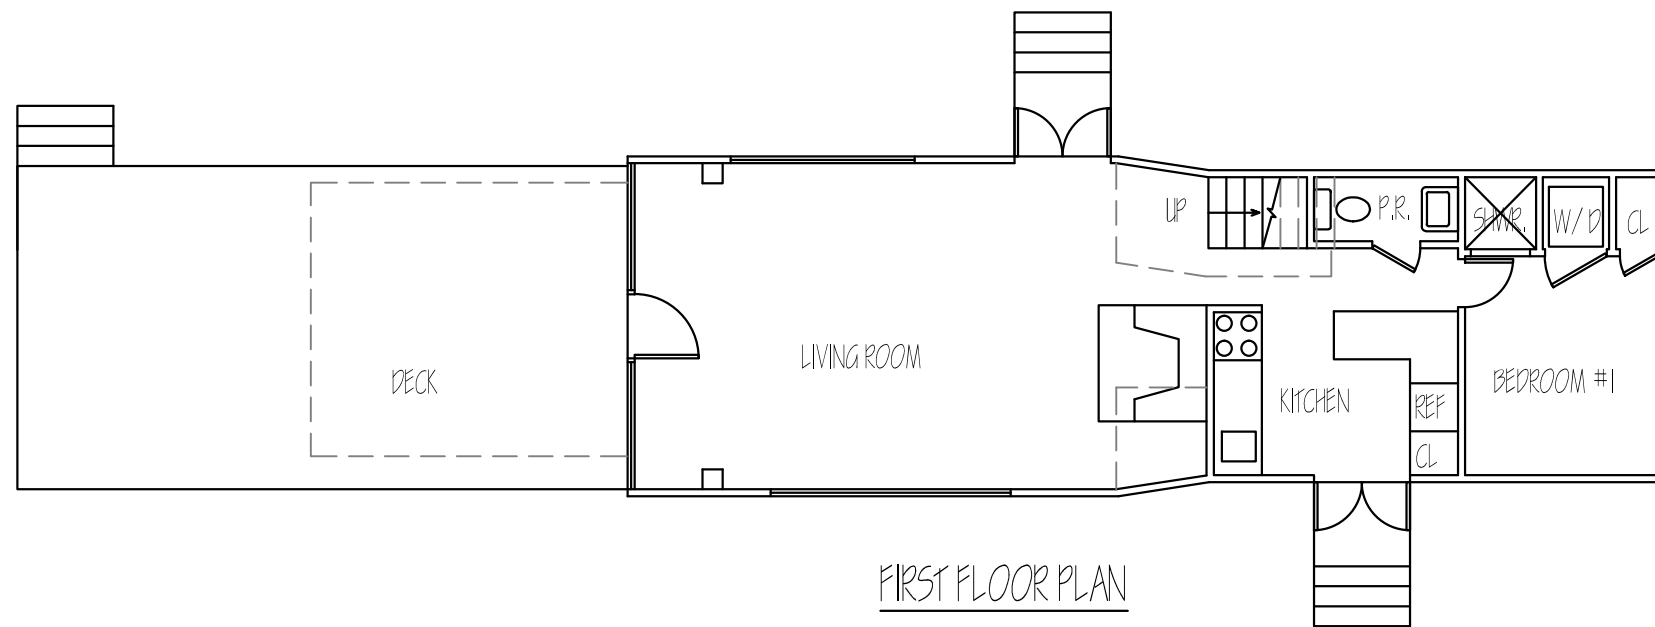

FIRST FLOOR PLAN

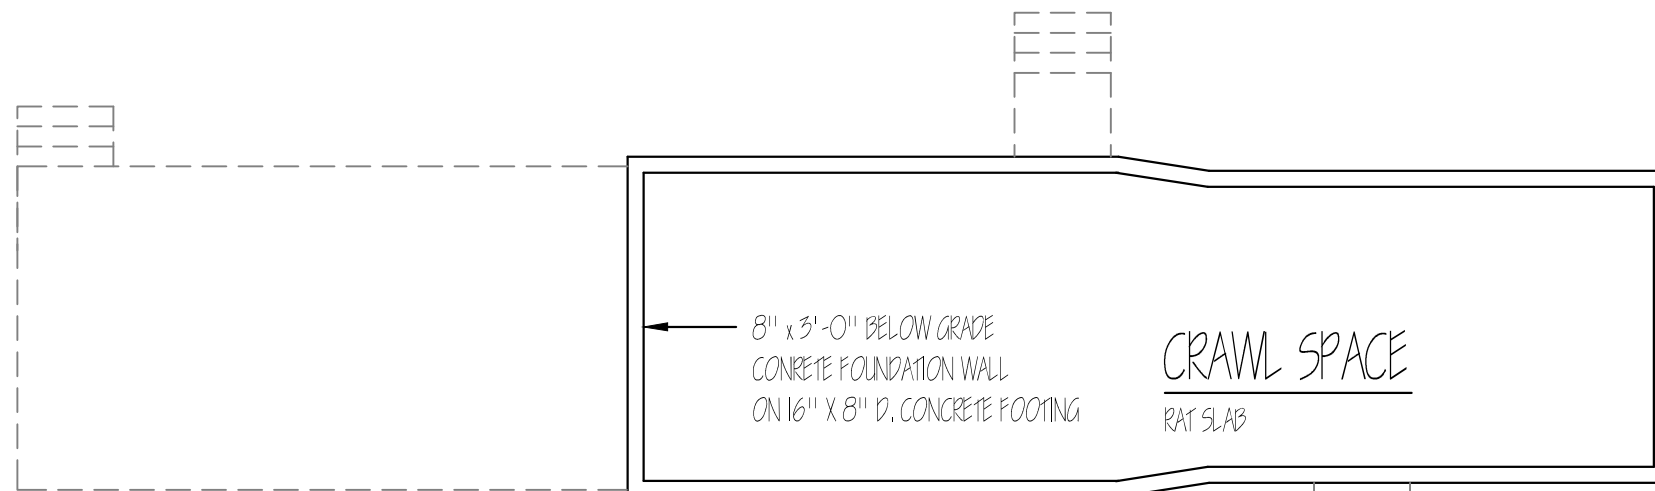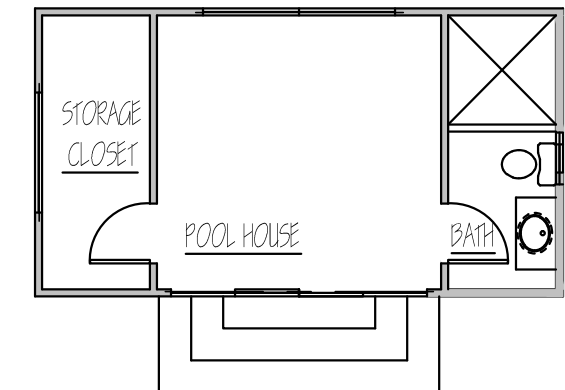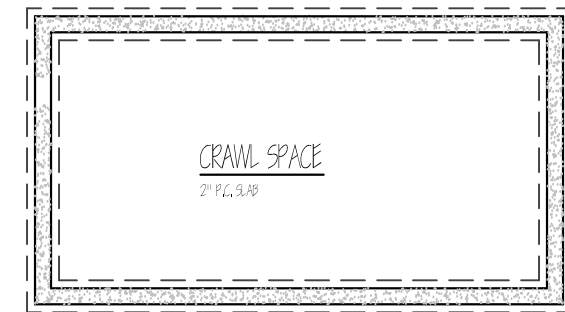

FOUNDATION PLAN

<p>CLIENT: JOSEPH CORNETTA/ JOHN BUORNEN</p>	
<p>SHEET TITLE: EXISTING CONDITIONS- MAIN HOUSE & PROPOSED POOL HOUSE</p>	
<p>PROJECT: 375 BRICK KILN ROAD BRIDGEHAMPTON, NY, 11932</p>	
<p>DATE: 3/13/2012 REVISED: 4/2 /2012</p>	
<p>SCALE: 1/8" = 1'-0"</p>	<p>SHEET NO</p>