

1 PROPOSED FIRST FLOOR PLAN
SCALE: 1/4" = 1'-0"

No:
1
2
3
4
5

PROJECT

80 S. Essex

GENERAL NOTE
ALL WALLS THAT ARE SHADED REFLECT NEW OR MODIFIED CONSTRUCTION.
THE ONLY EXTERIOR WALLS THAT ARE BEING BUILT NEW ARE FOR THE RE-CONSTRUCTION OF THE EXISTING SUNROOM.

- LEGEND**
- EXISTING WALLS TO BE DEMOLISHED
 - EXISTING DOORS TO BE DEMOLISHED
 - EXISTING WALLS TO REMAIN
 - EXISTING DOORS TO REMAIN
 - PROPOSED WALL CONSTRUCTION
 - NEW DOORS

This book and the plan and design hereof are the property of John Cunniff, A

It is a violation to duplicate, copy, or otherwise use any part of this plan without the written consent of the architect.

All dimensions verified by:

JOHN C

John Cunniff
11 Spring St.
Smyth Bldg.
T 831 7511
F 831 7511

PROJECT NUMBER


101 - AS1

DATE

PROPOS

DRAWING NUMBER

PROJECT NAME

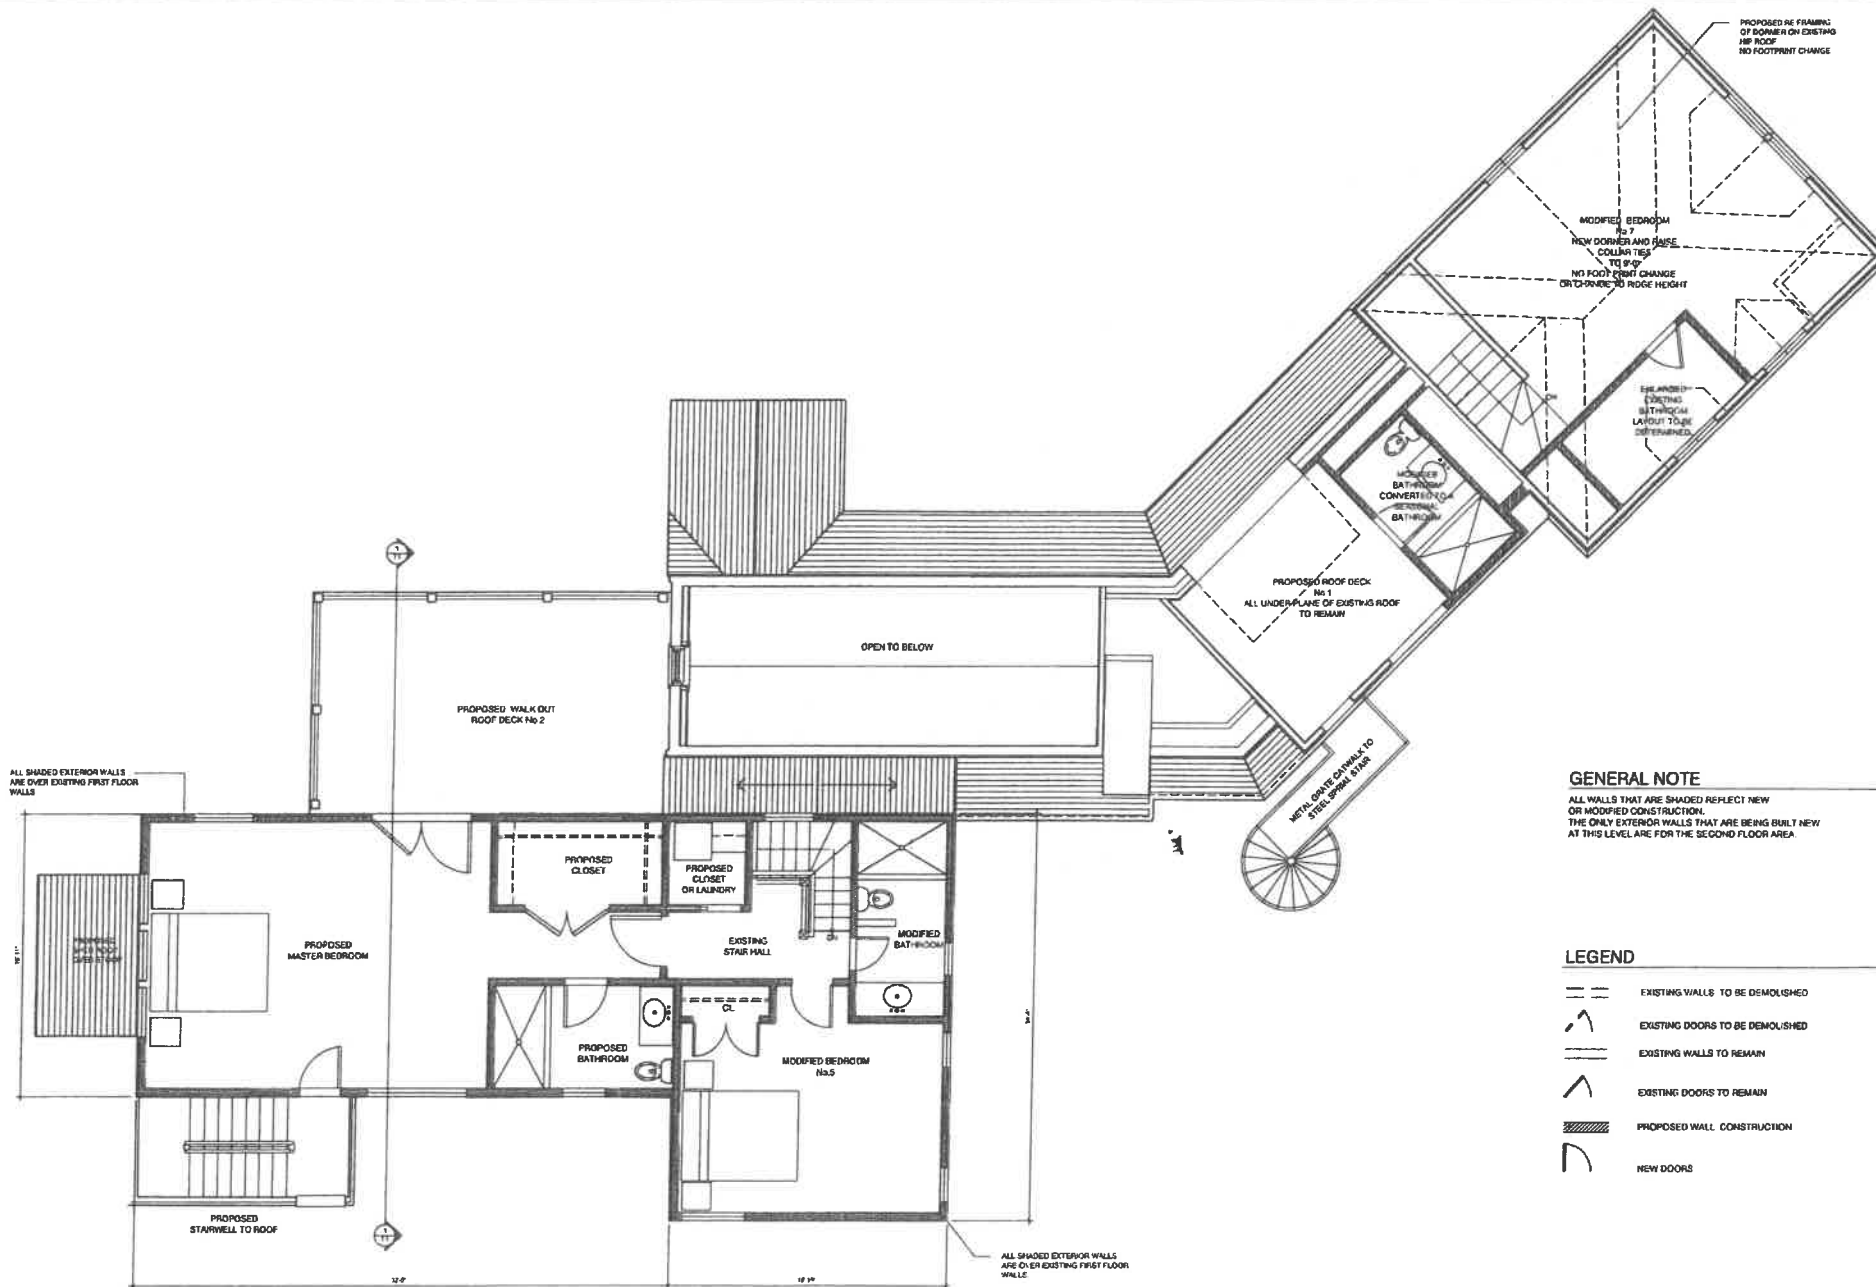

No:
1
2
3
4
5

PROJECT

80 S. Essex

GENERAL NOTE
ALL WALLS THAT ARE SHADED REFLECT NEW OR MODIFIED CONSTRUCTION. THE ONLY EXTERIOR WALLS THAT ARE BEING BUILT NEW AT THIS LEVEL ARE FOR THE SECOND FLOOR AREA.

- LEGEND**
- EXISTING WALLS TO BE DEMOLISHED
 - EXISTING DOORS TO BE DEMOLISHED
 - EXISTING WALLS TO REMAIN
 - EXISTING DOORS TO REMAIN
 - PROPOSED WALL CONSTRUCTION
 - NEW DOORS

This drawing and the pro and design thereof used Curville, A/C

It is a violation of the statute if any architect, engineer, or contractor date or alter

All dimensions verified by C

JOHN C

John Curville
11 Stony Brook
Stony Brook
T 801 751 0
F 601 751 0

PROJECT NAME

SHEET AS R

DRAWING PROPOS

DRAWING NUMBER

PROJECT NORTH

1 PROPOSED SECOND FLOOR PLAN
SCALE: 1/4" = 1'-0"