


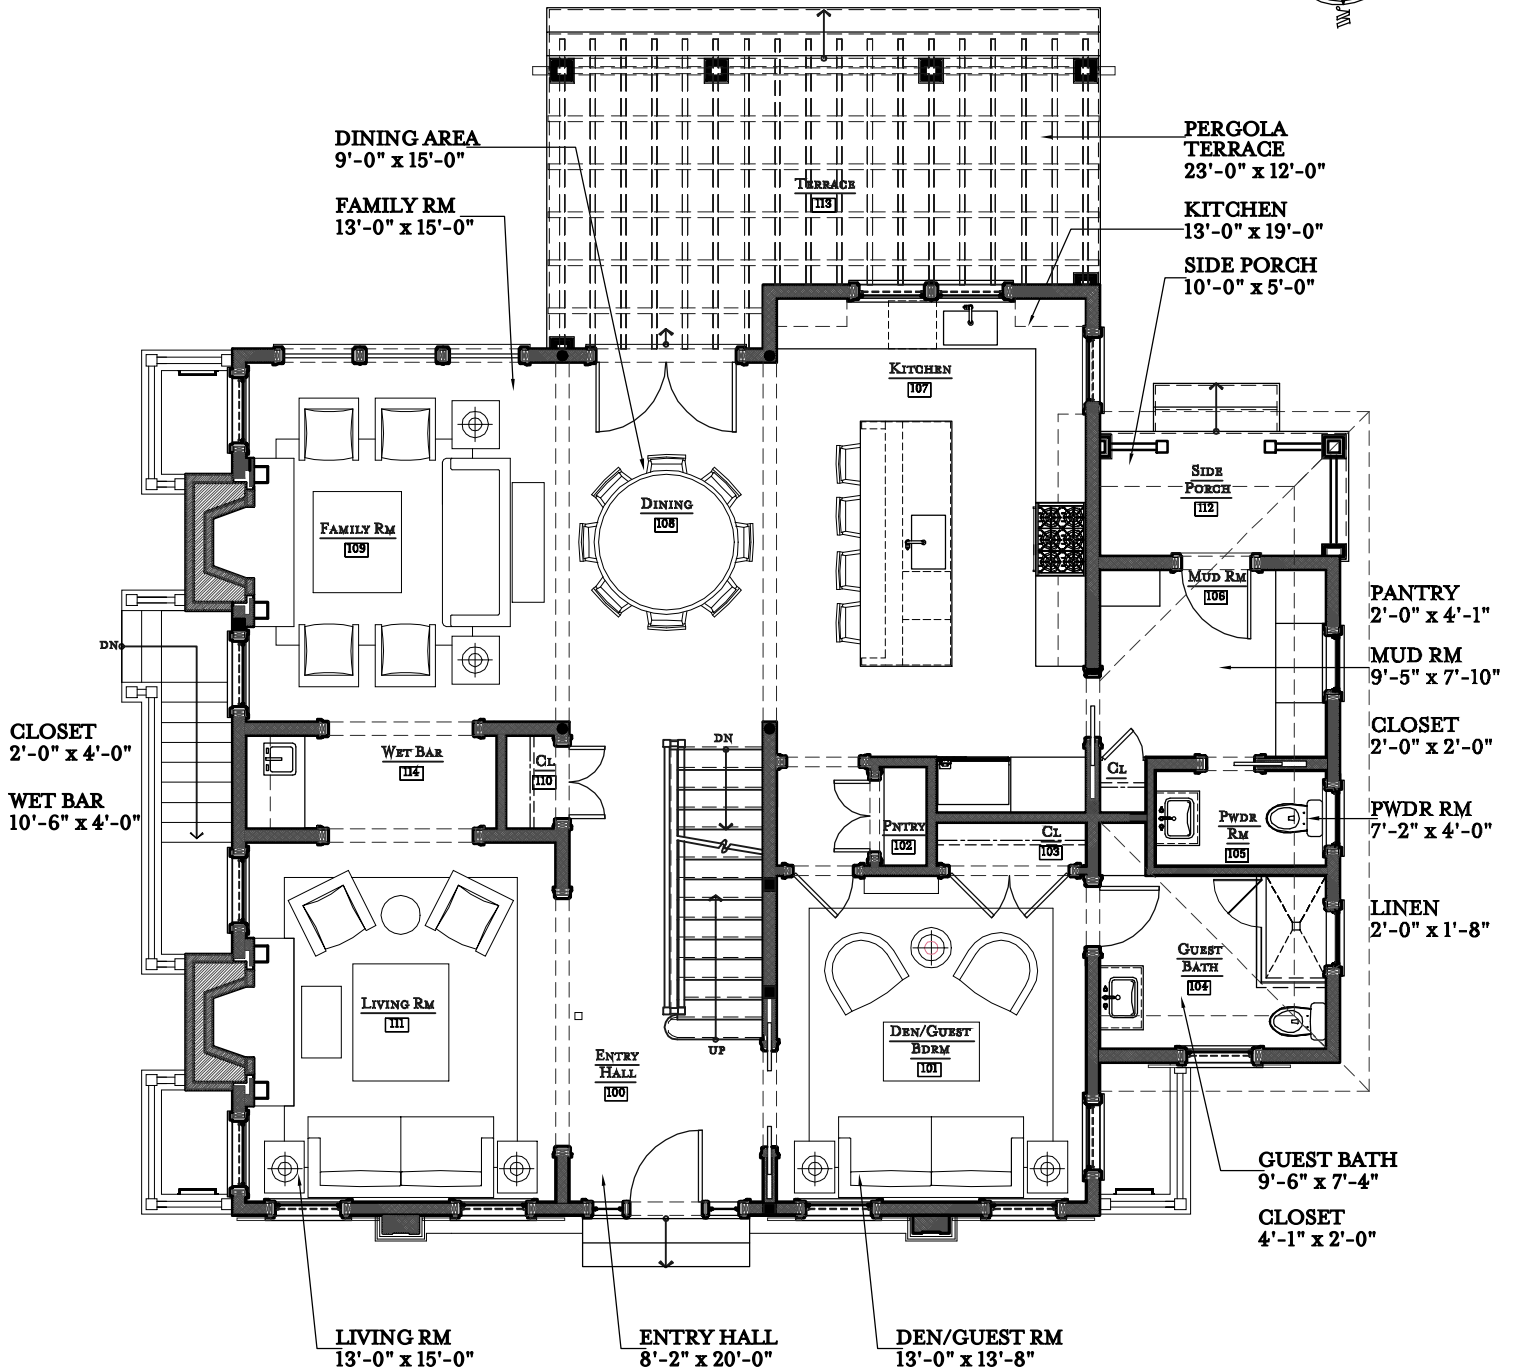
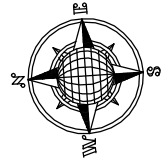


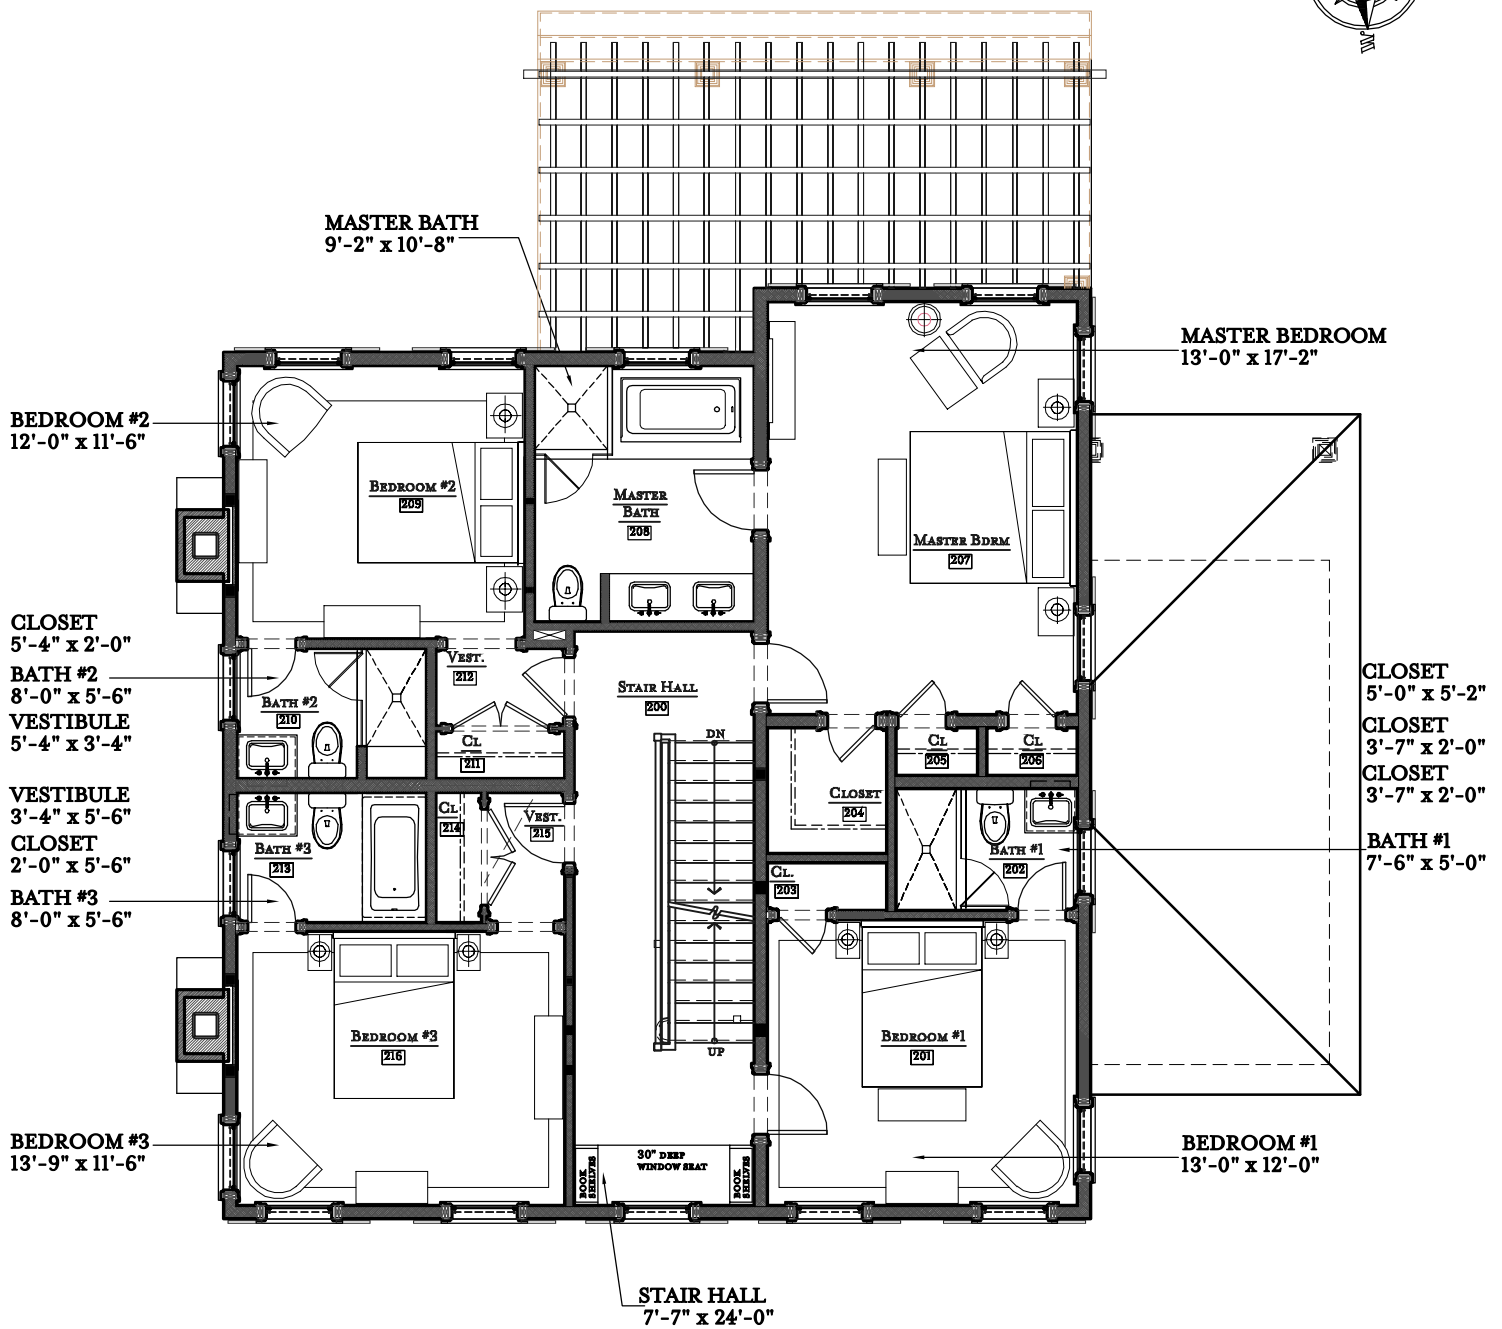

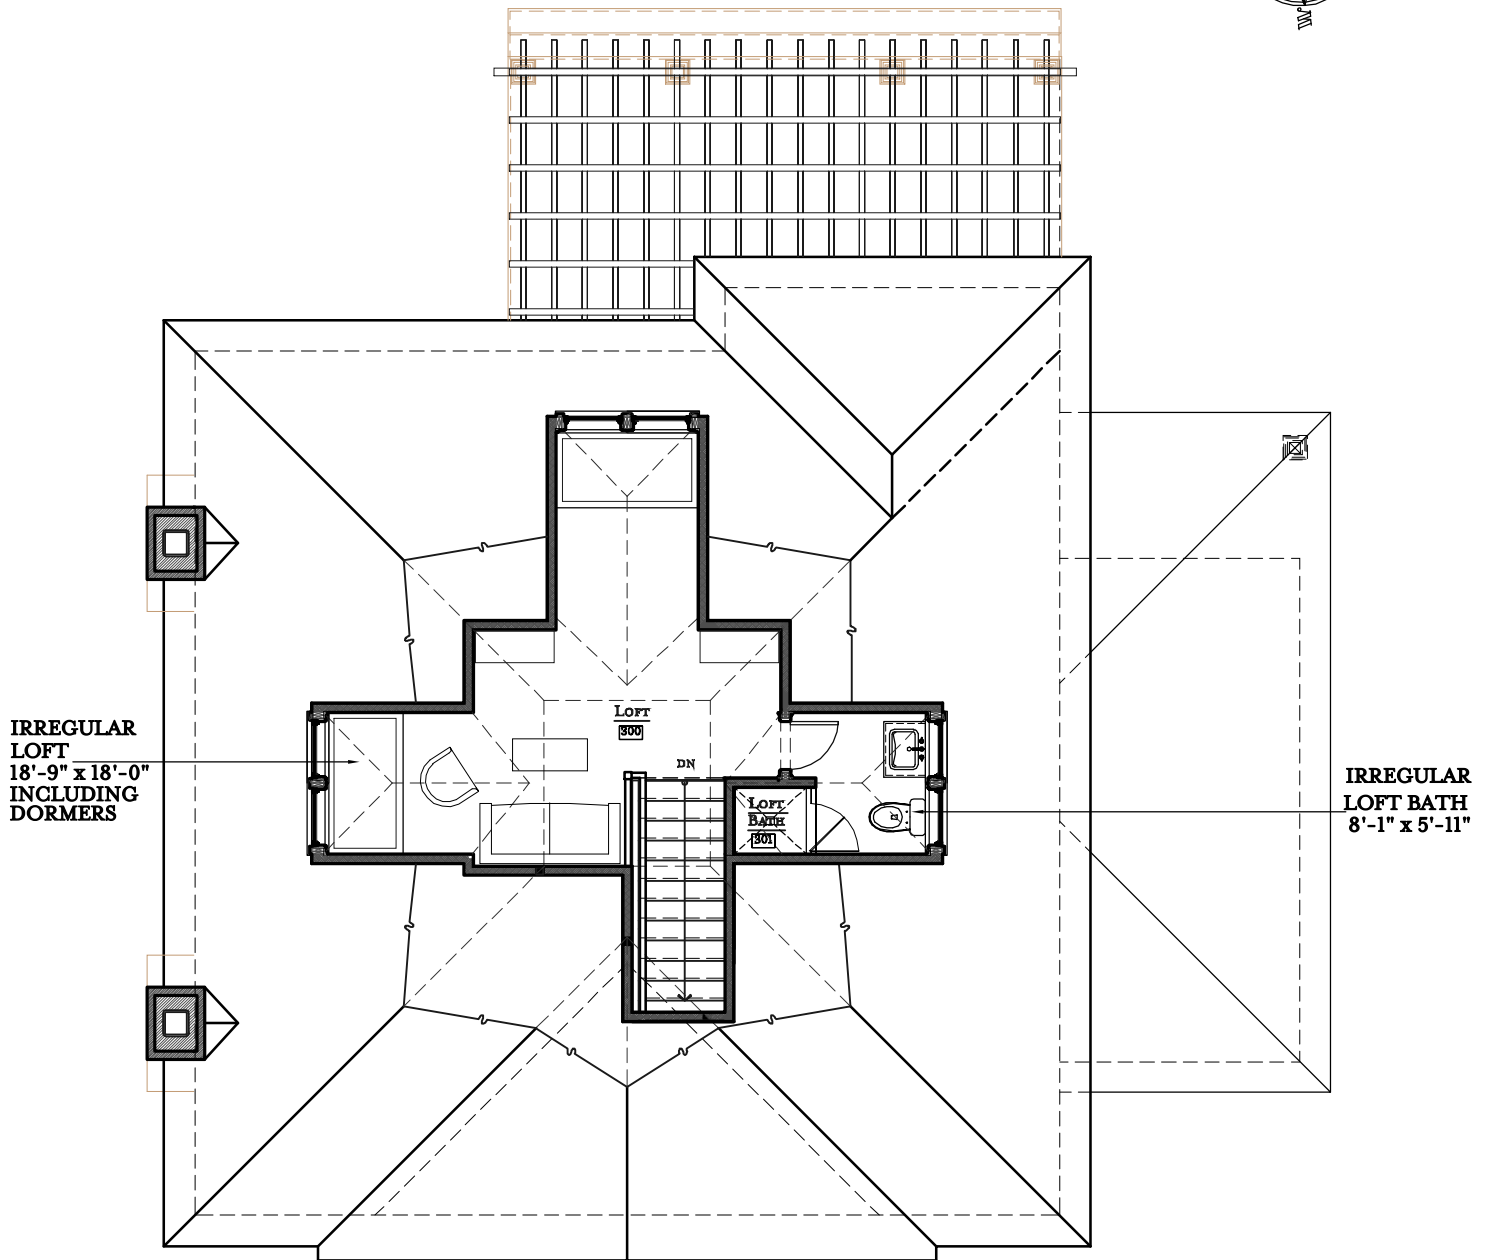

SECOND FLOOR FURNITURE PLAN

SHEET TITLE: NEW RESIDENCE 240 LITTLE PLAINS ROAD SOUTHAMPTON, NY 11968	DATE :	09-05-2013	BRADY DESIGN ARCHITECTURE INTERIORS 129 MAIN STREET SOUTHAMPTON	DRWG #:
	SCALE:	1/8" = 1'-0"		SCND
	REV.			

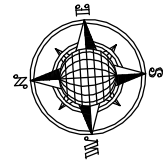


THIRD FLOOR FURNITURE PLAN

SHEET TITLE: NEW RESIDENCE
240 LITTLE PLAINS ROAD
SOUTHAMPTON, NY 11968

DATE : 09-05-2013
SCALE: 1/8" = 1'-0"
REV.

**BRADY
DESIGN**
ARCHITECTURE
INTERIORS
129 MAIN STREET
SOUTHAMPTON

DRWG #:
THRD

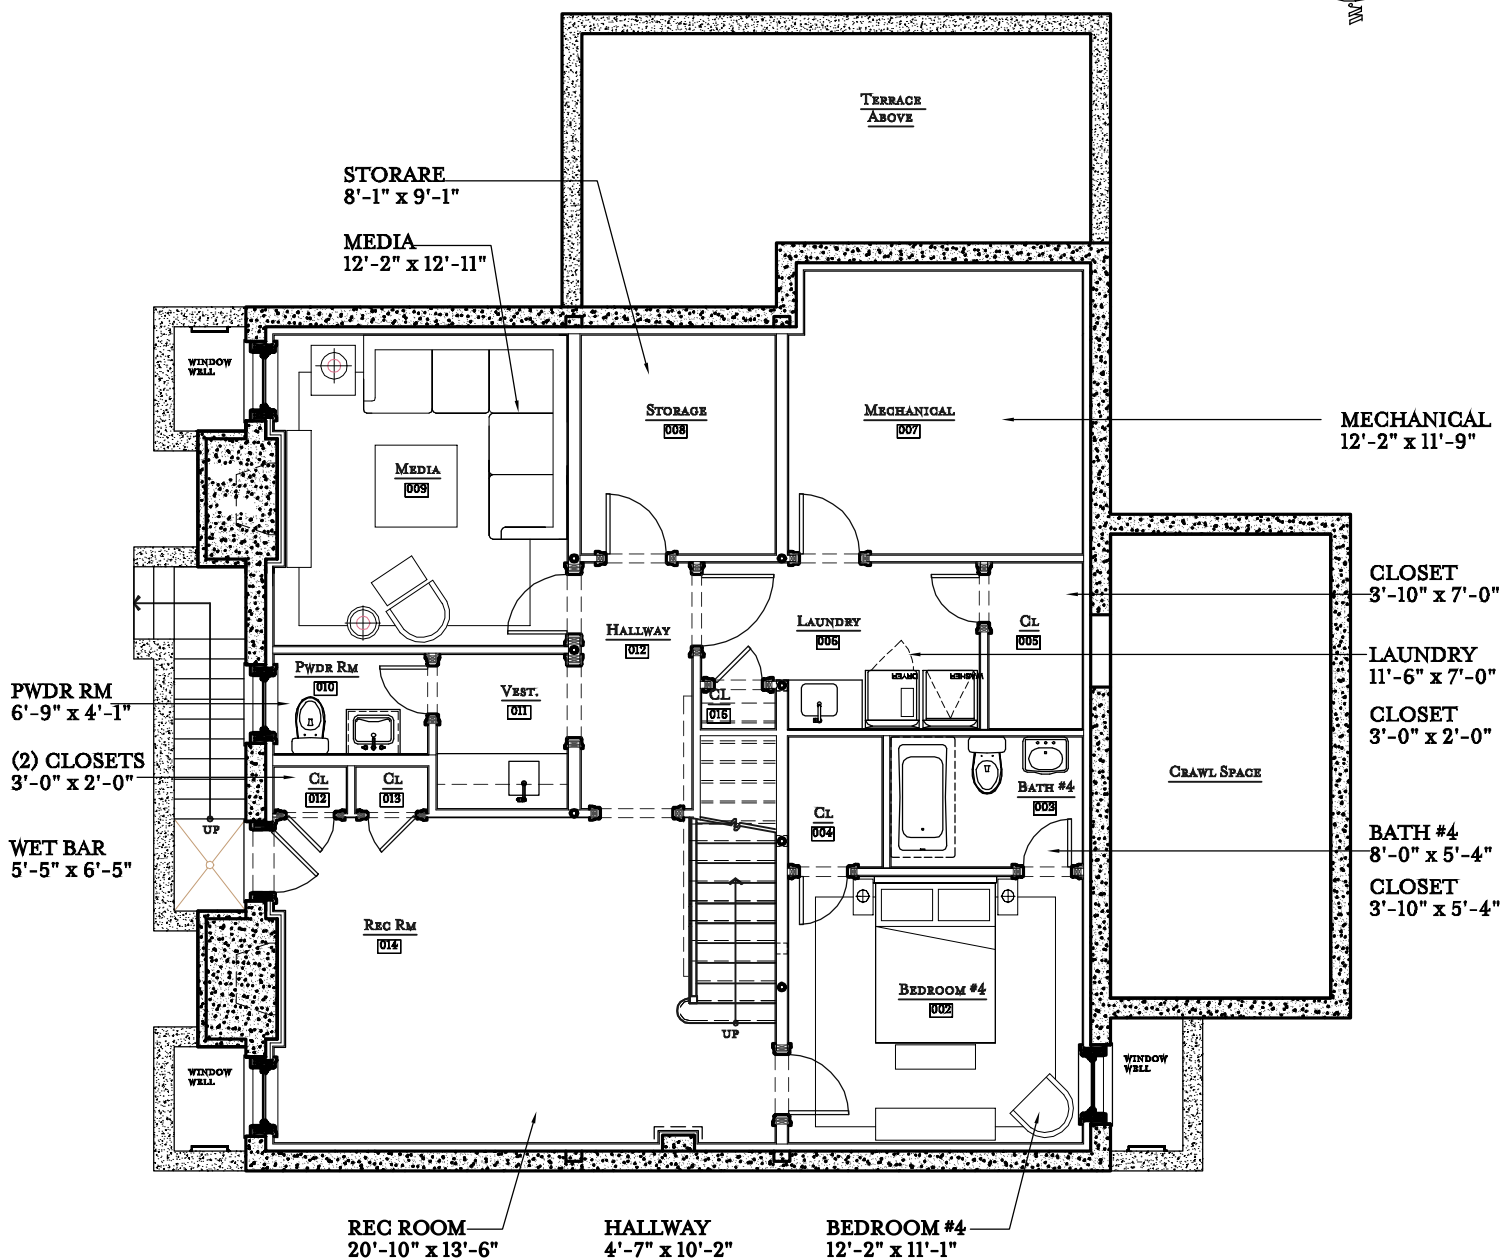

LOWER LEVEL FURNITURE PLAN

SHEET TITLE: NEW RESIDENCE 240 LITTLE PLAINS ROAD SOUTHAMPTON, NY 11968	DATE :	09-05-2013	BRADY DESIGN ARCHITECTURE INTERIORS 129 MAIN STREET SOUTHAMPTON	DRWG #:
	SCALE:	1/8" = 1'-0"		LL
	REV.			