


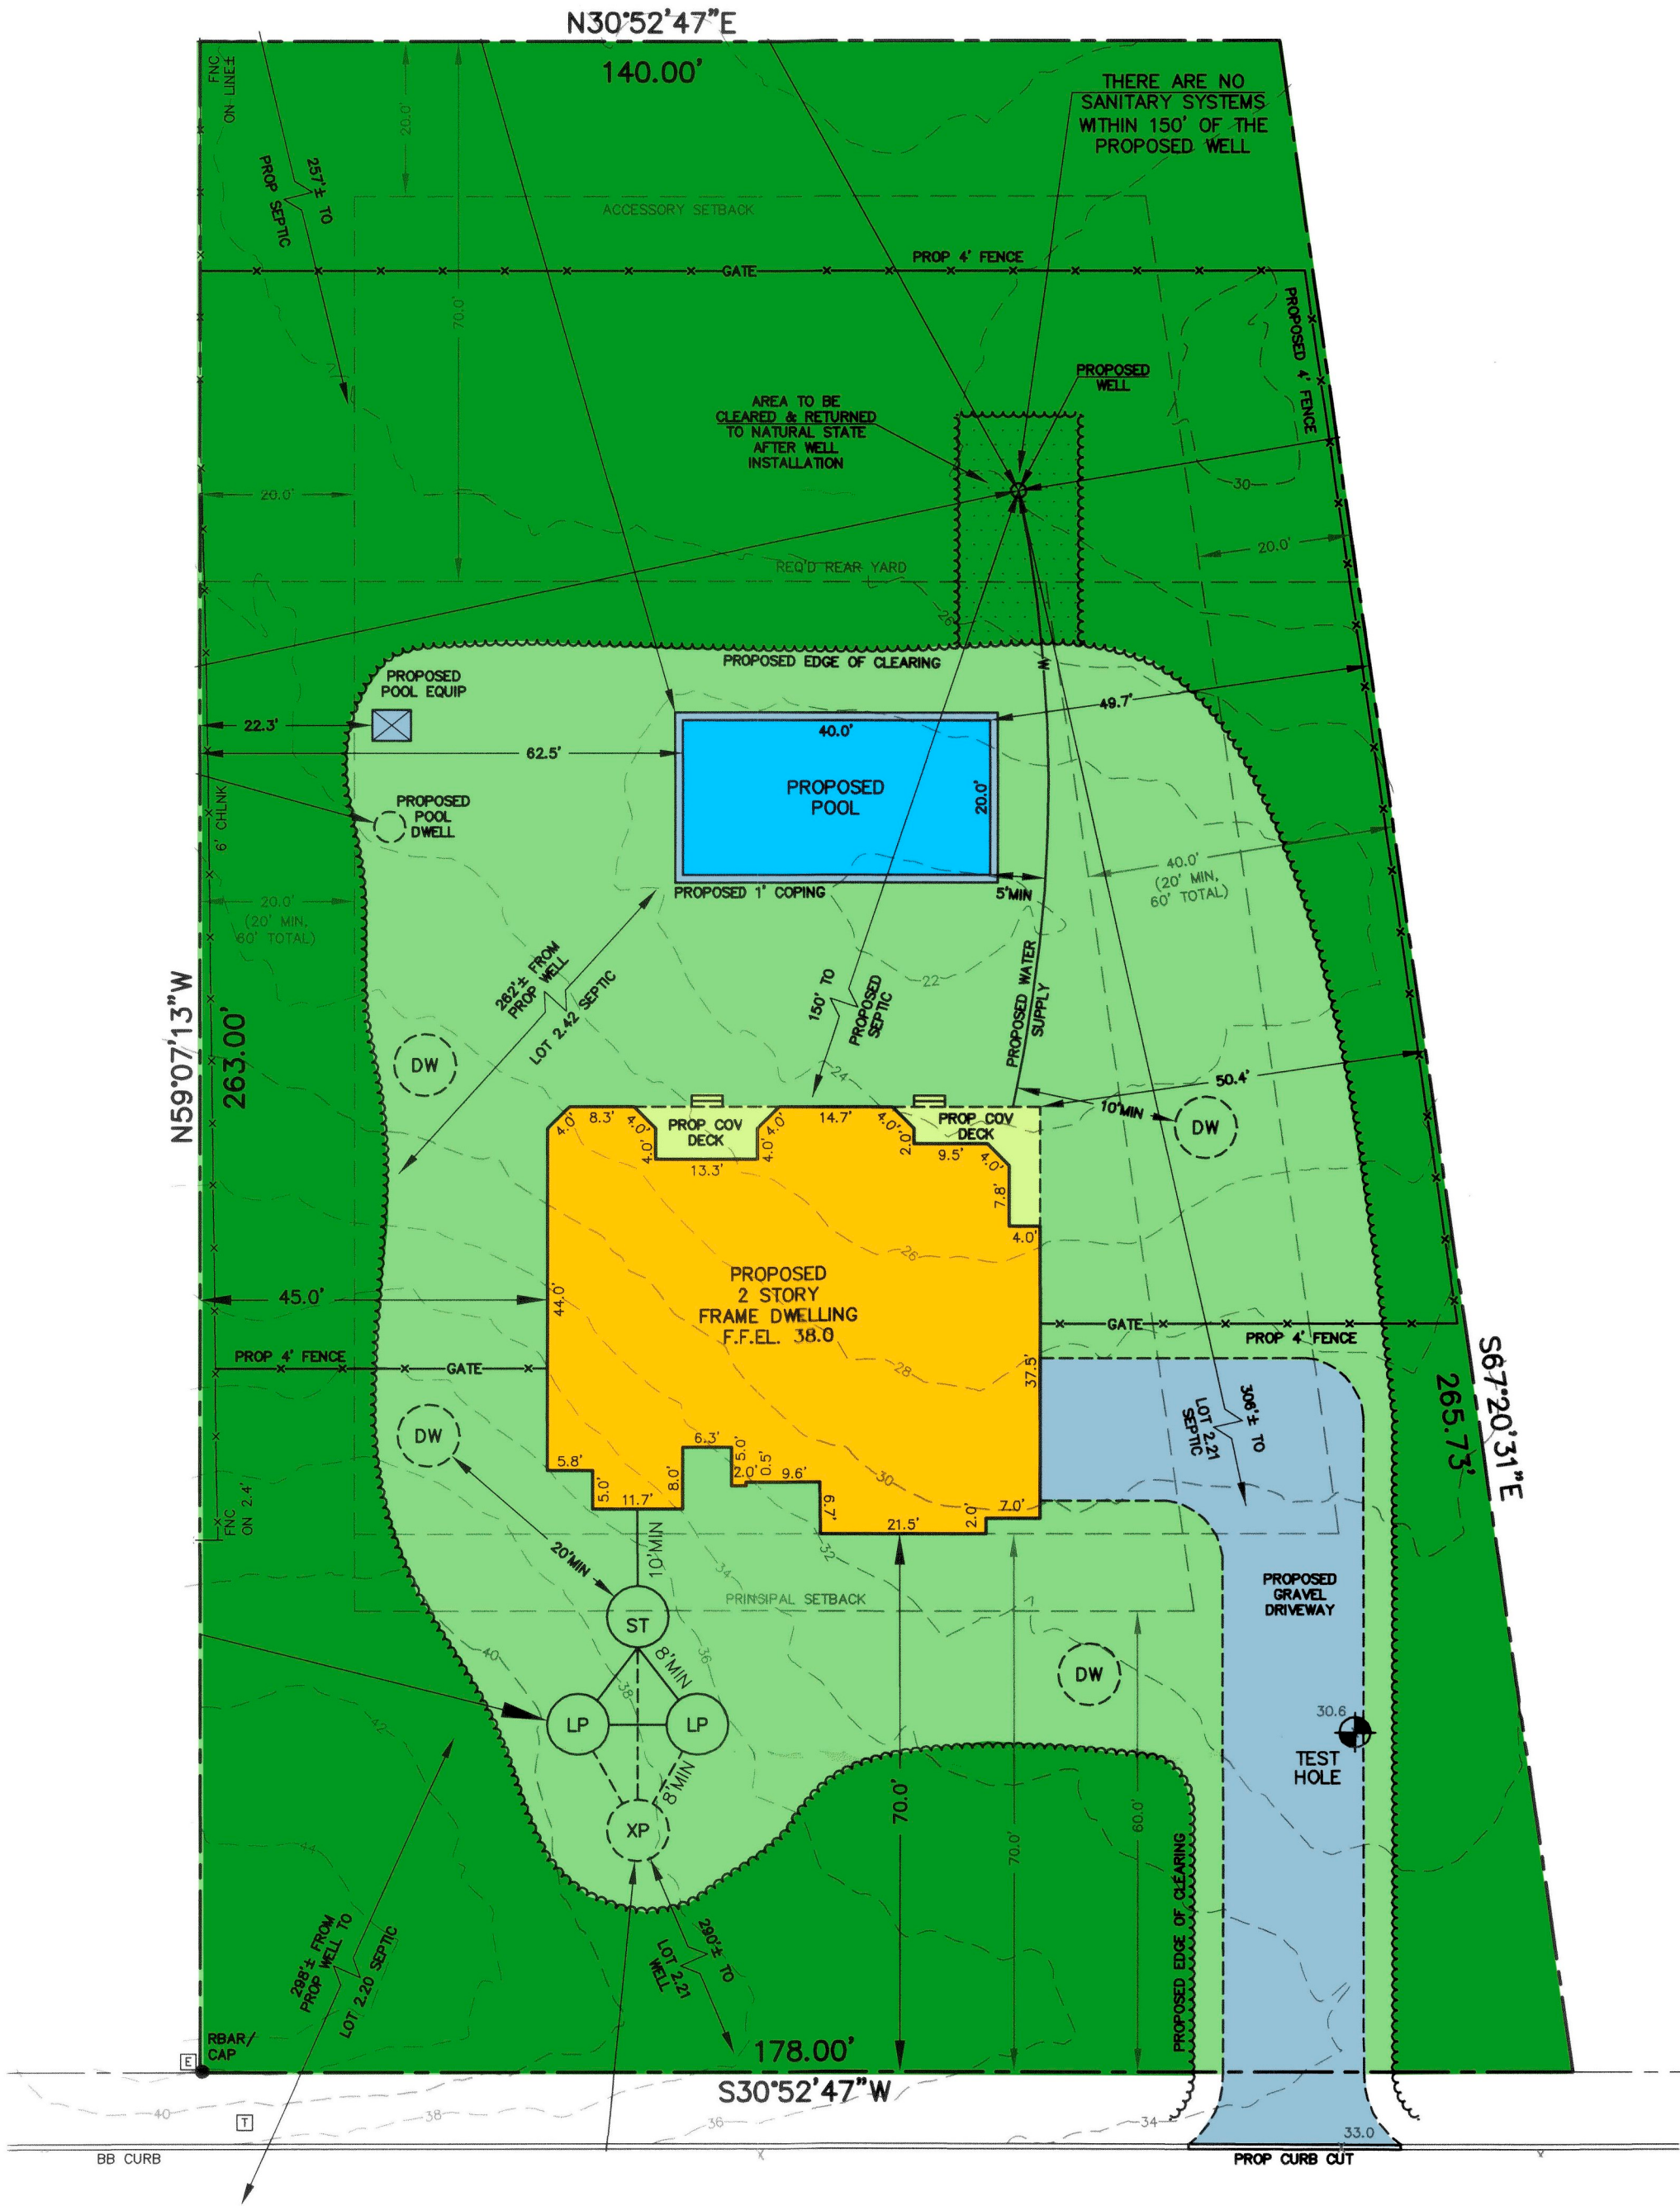

WHITE x OAK LANE  
ASPHALT