




SECOND FLOOR PLAN
MONTROSE LANE

2882 SQ.FT.

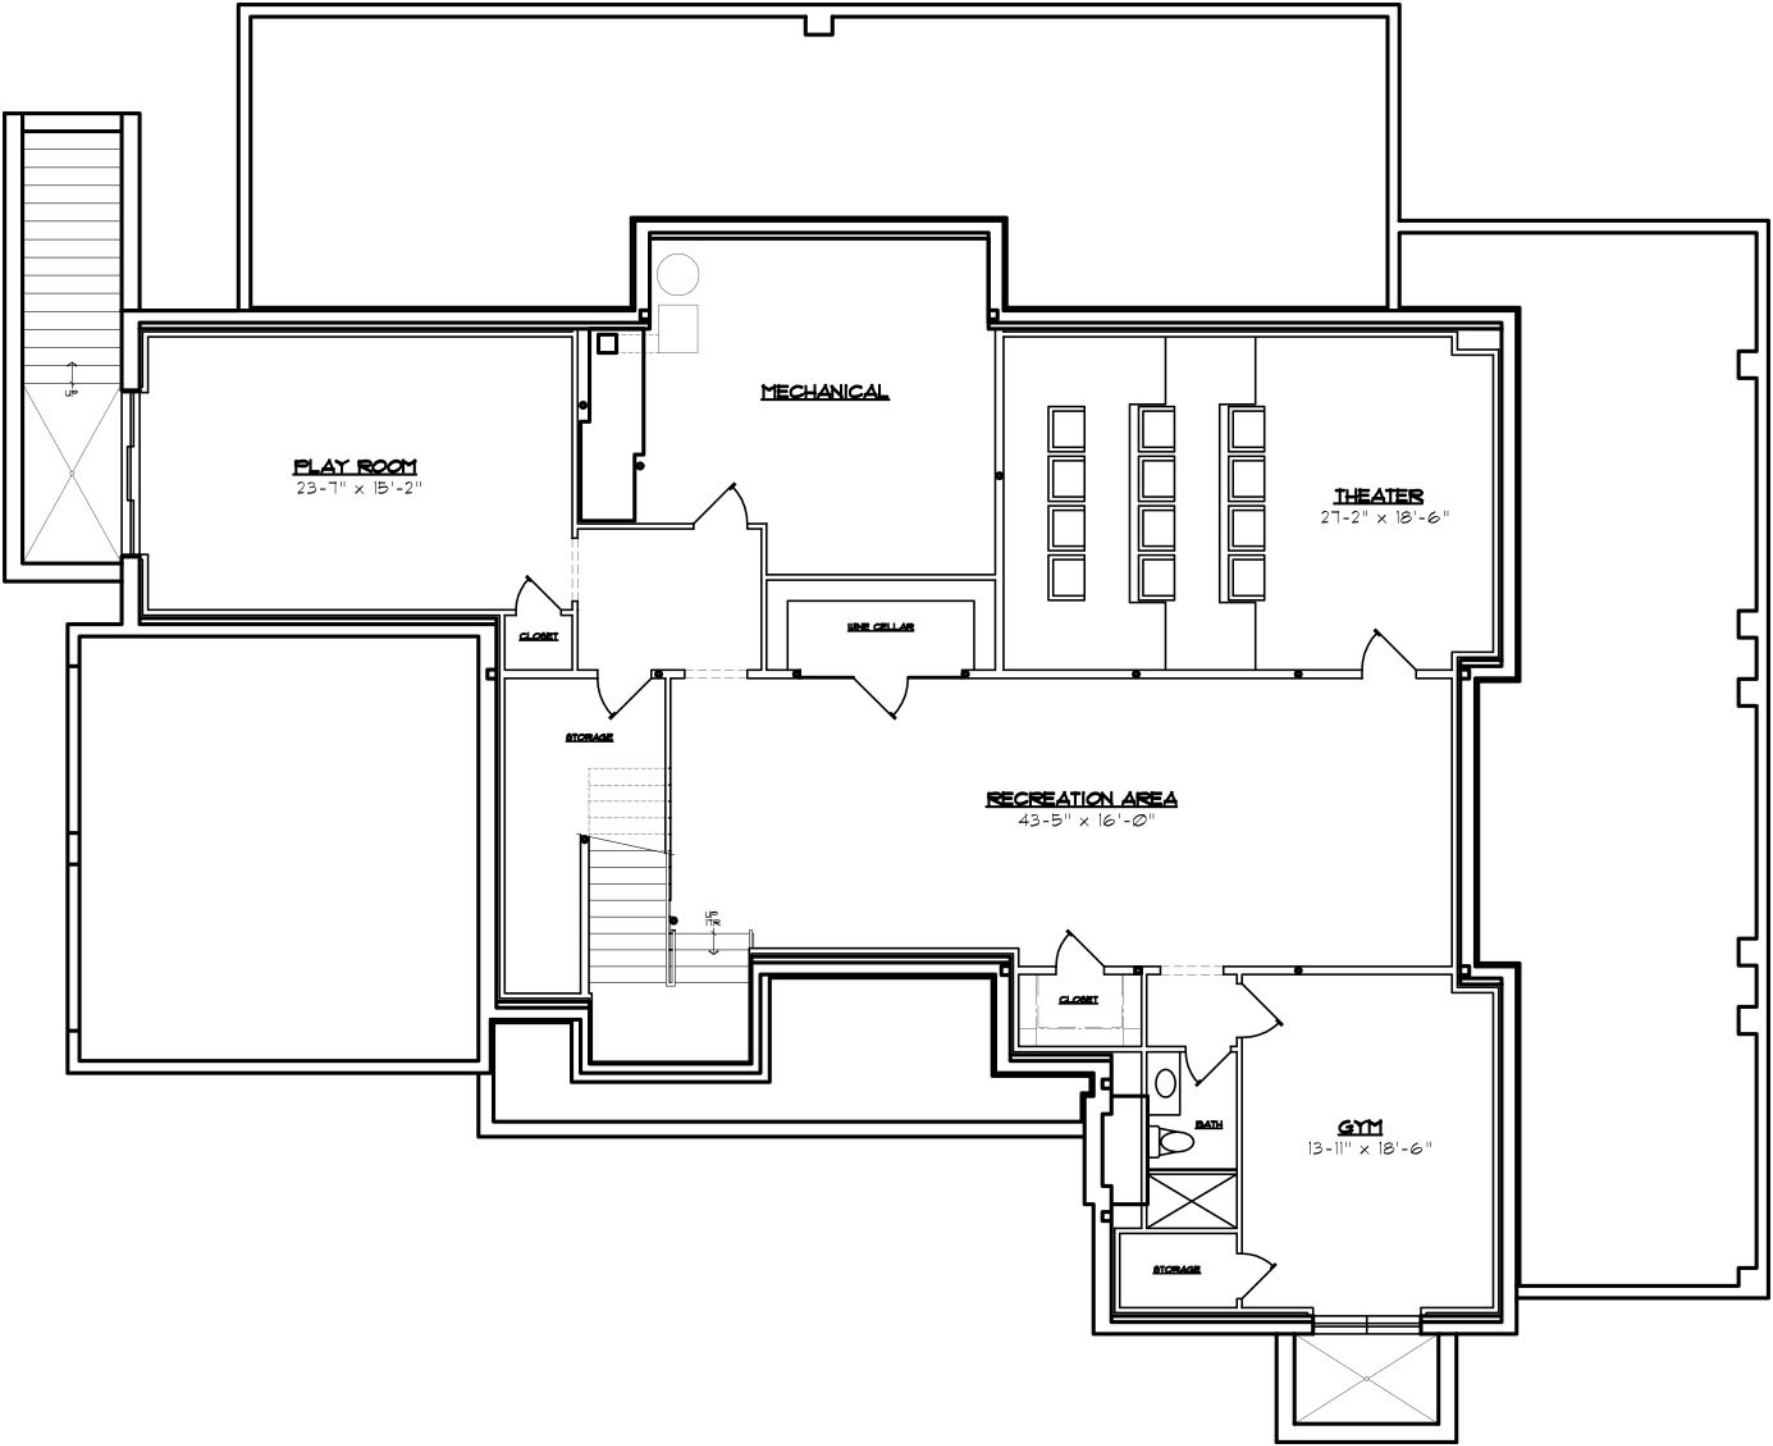

FINISHED BASEMENT PLAN
MONTROSE LANE

SCALE: 1/4" = 1'-0"