


FOUNDATION PLAN

	<p>PAPER RESIDENCE 1000 10th Ave MATINEE, NEW YORK 11502</p>	<p>DATE: 9/17/08 SCALE: 1/8"=1'-0" REVISIONS:</p>	<p>2</p>
--	---	---	----------

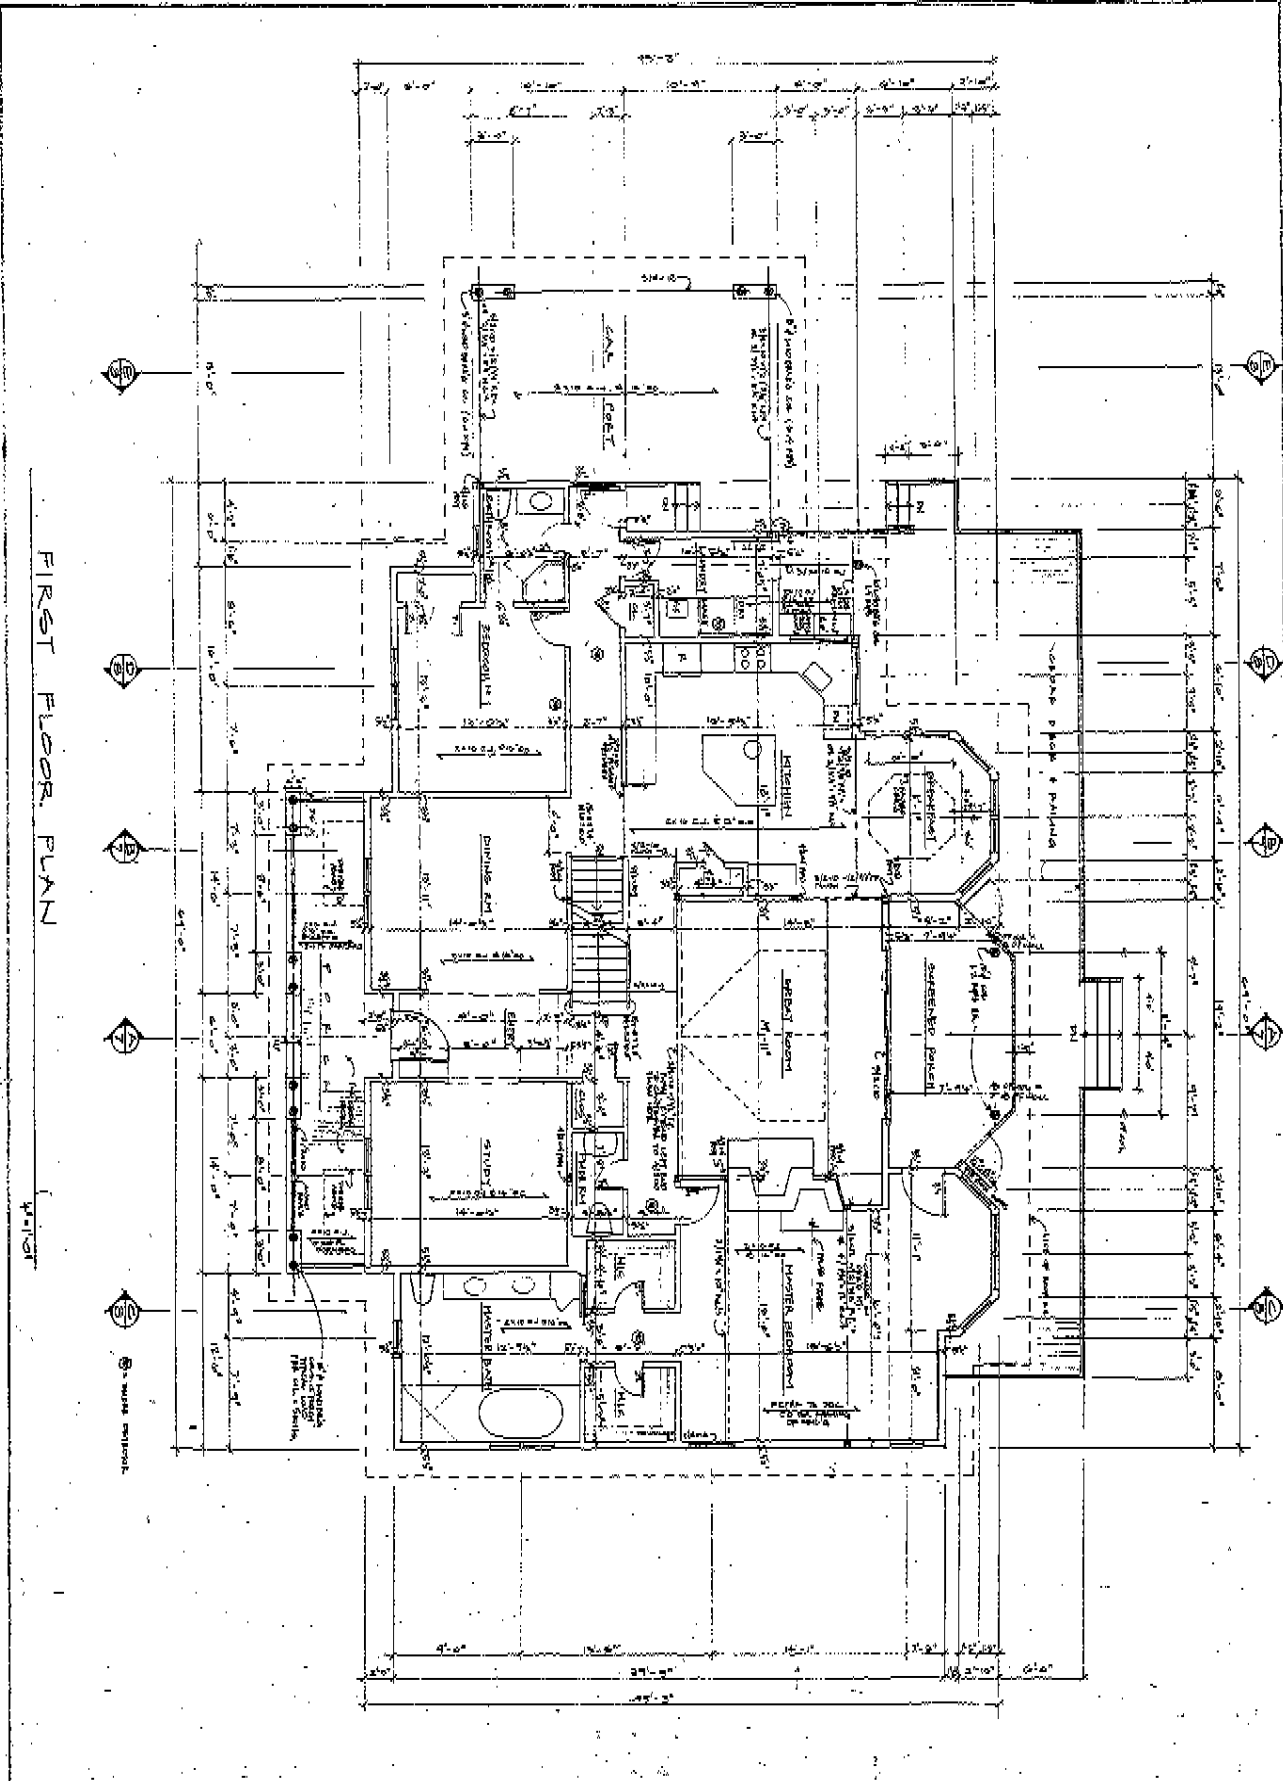


FIRST FLOOR PLAN


3
 DATE: 9/16
 SHEET: 1/1

REVISIONS:
 DATE: 9/16
 SHEET: 1/1

PAPE RESIDENCE
 1886 HOME FINE
 MATTHEW, NEW YORK, 1002

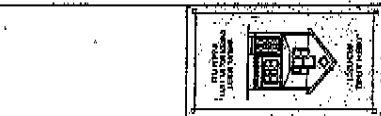

SECOND FLOOR PLAN

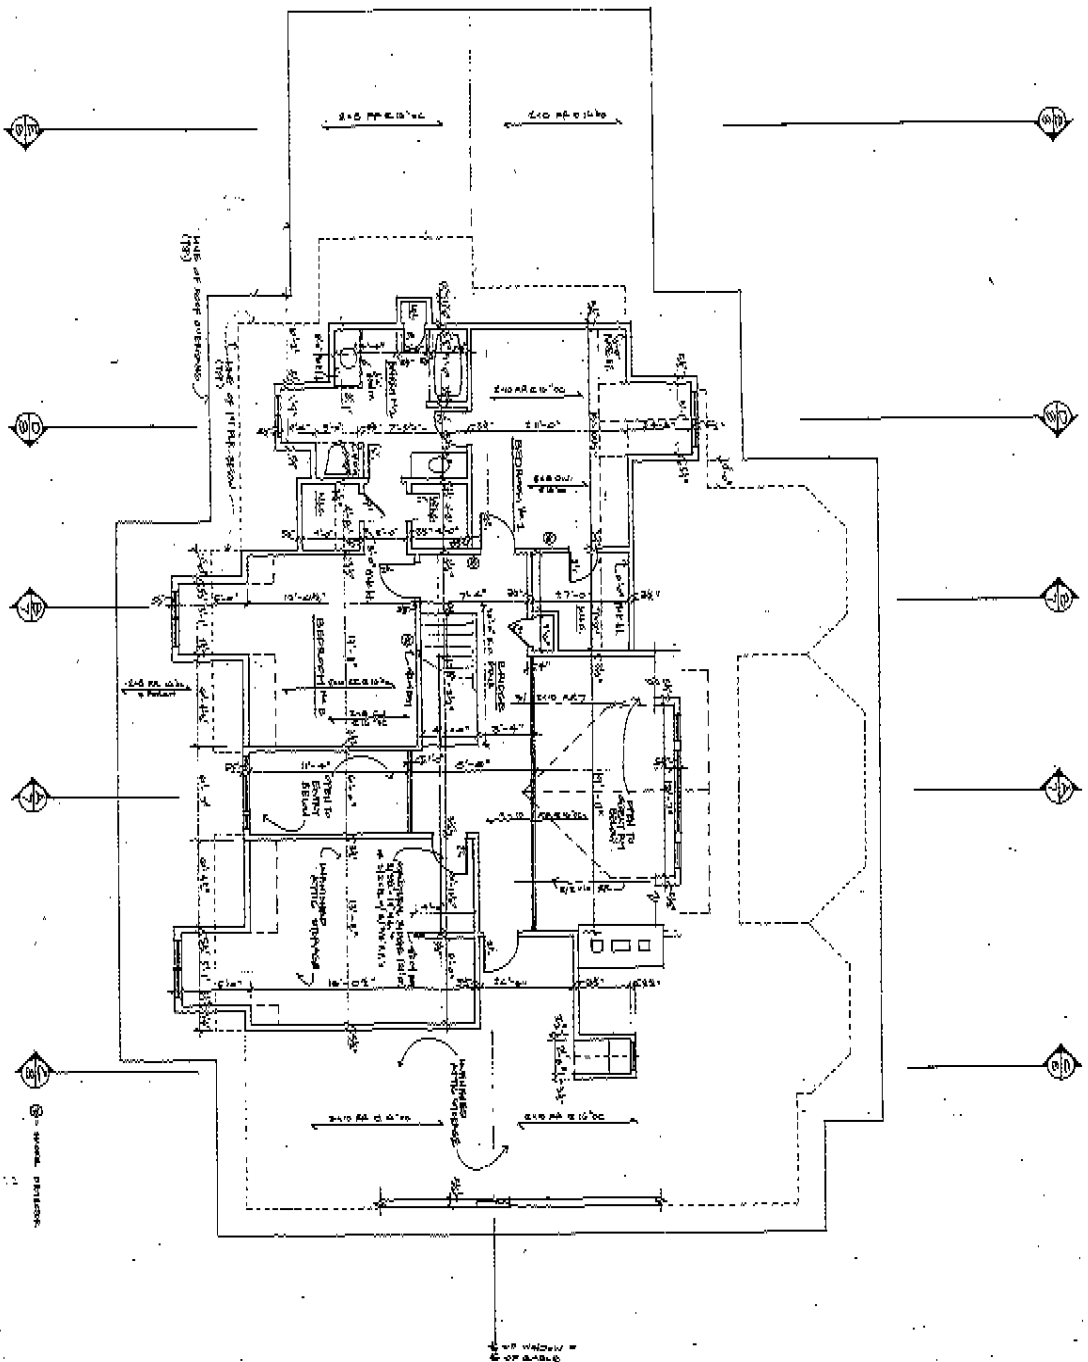

<p>DATE: 9/1/84</p> <p>SCALE: 1/8" = 1'-0"</p> <p>REVISIONS:</p>	<p>PAPE RESIDENCE</p> <p>1885 HOME FIRE</p> <p>NATHTUCK, NEW YORK 11752</p>		
--	---	--	--