
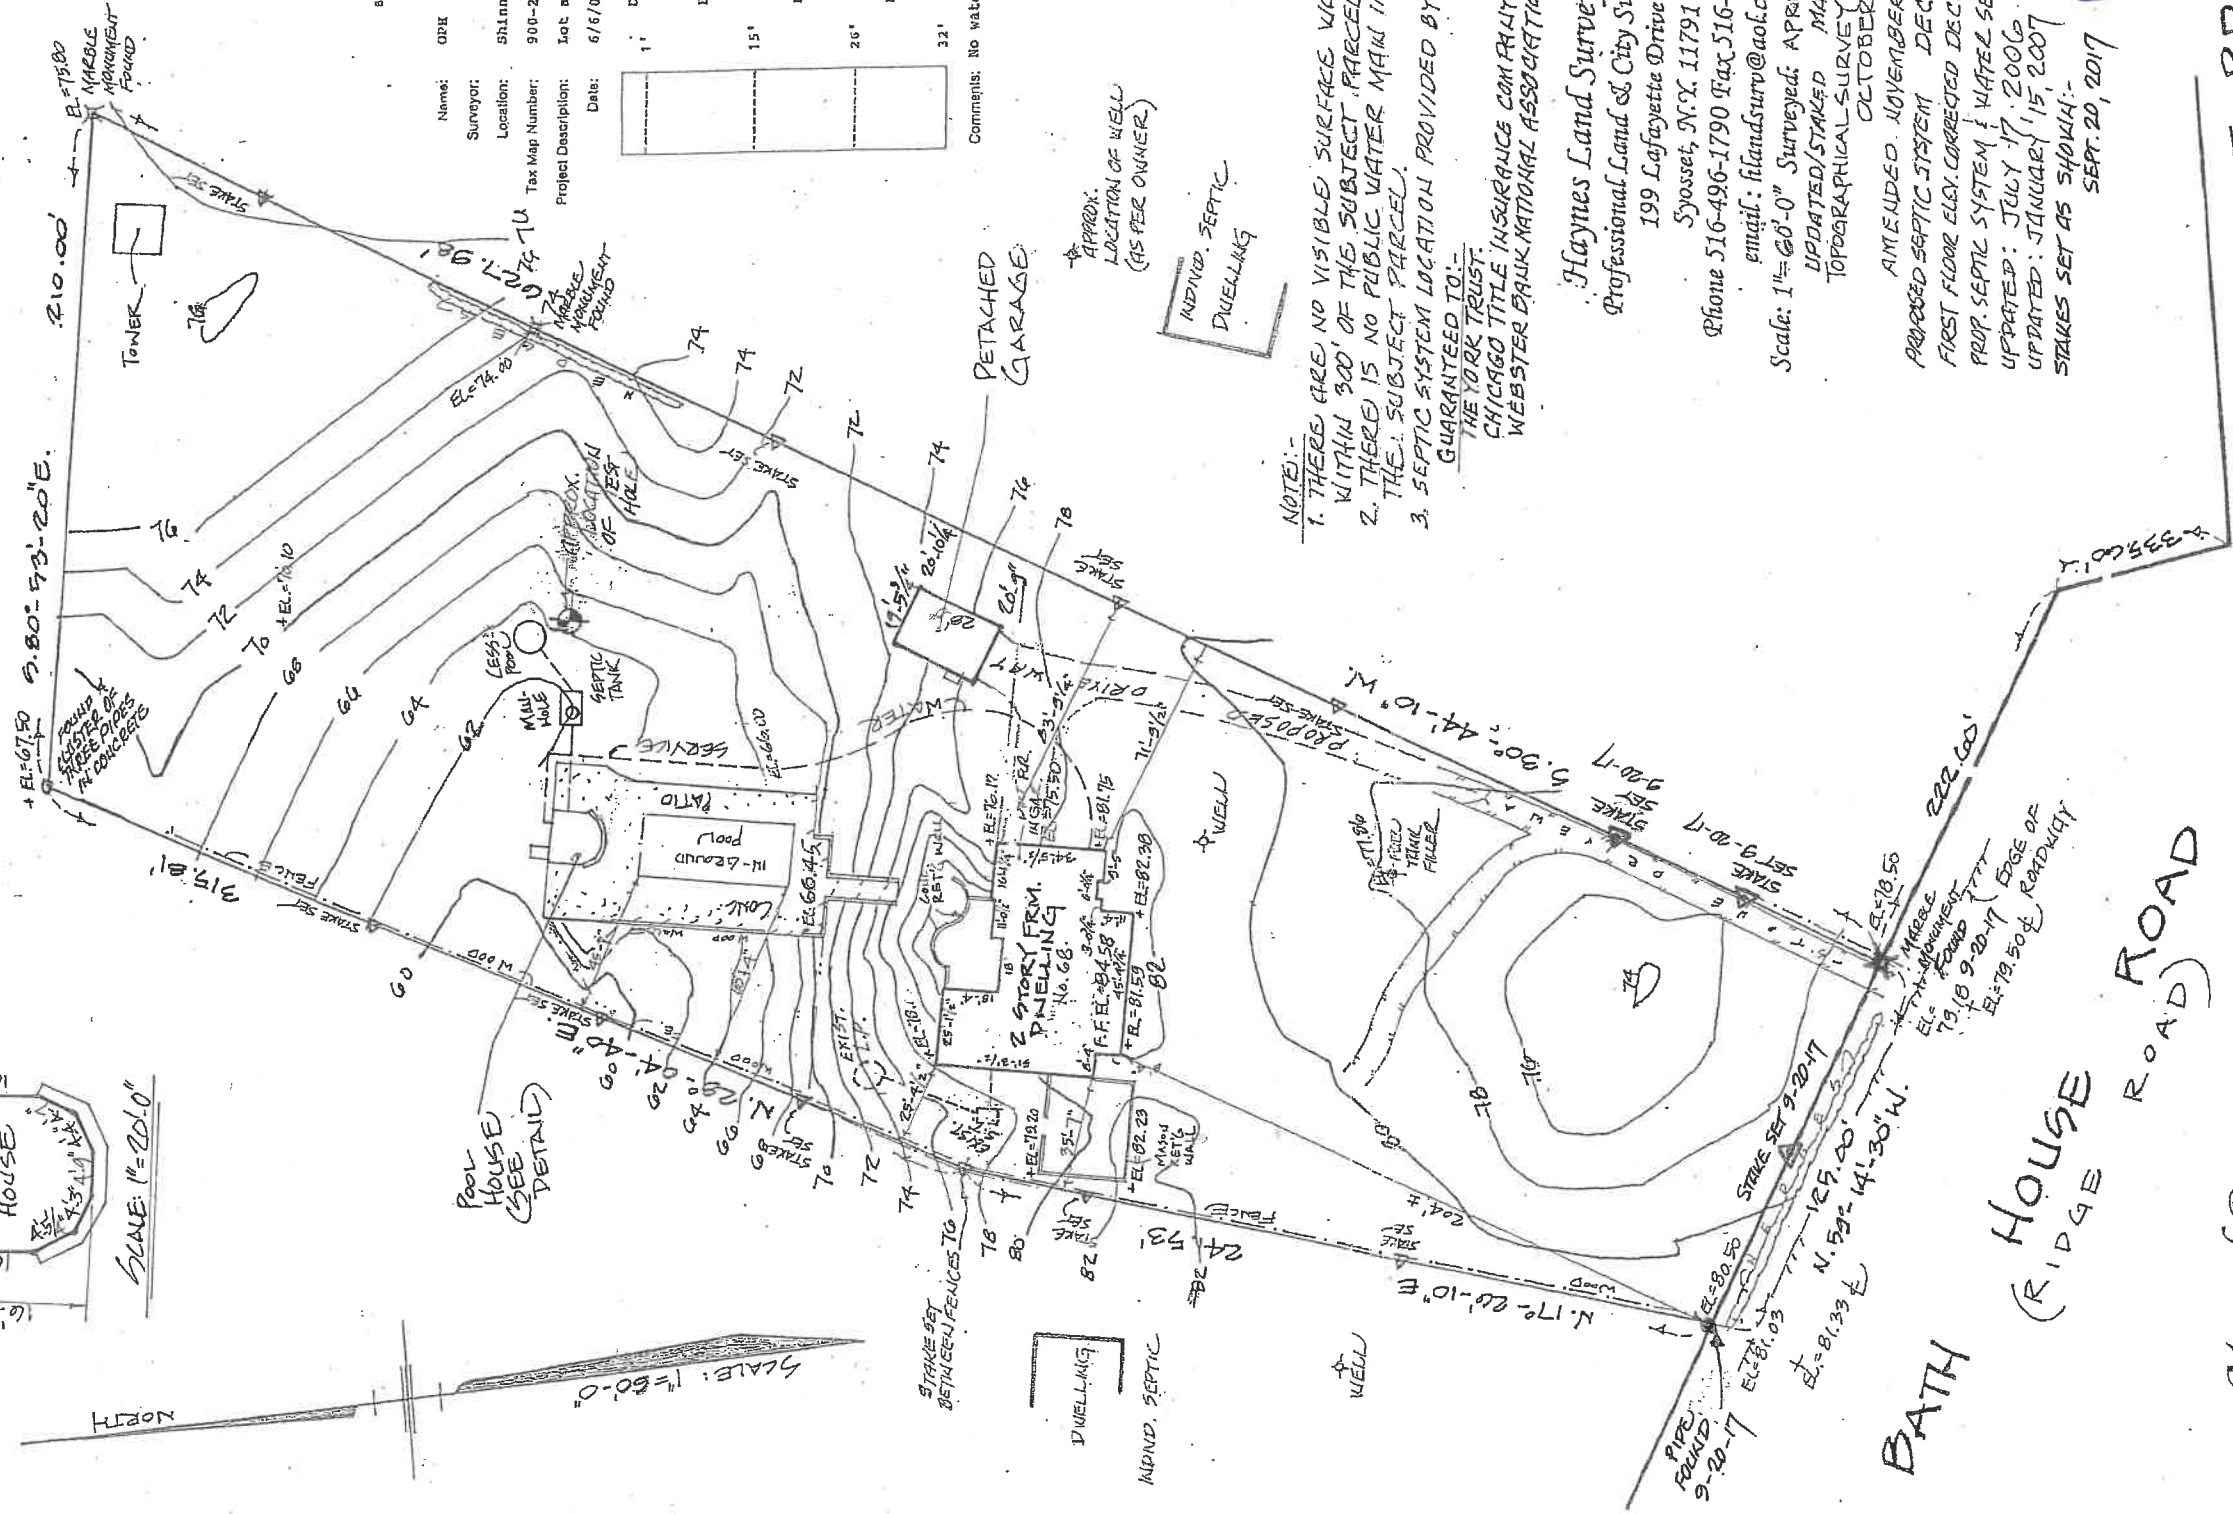


LONG ISLAND RAILROAD -

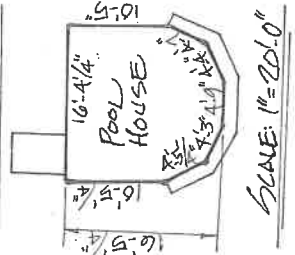

**MCDONALD
GEOSCIENCE**
Box 1000 • Southold, New York 11971 • (609) 745-3577

TEST HOLE DATA SHEET

Name: OPH
Surveyor: Shinnecock Hills
Location: 900-209-3-10
Tax Map Number: Lot and building
Project Description: 6/6/06
Date:

1'	Dark brown sandy loam	OL
15'	Brown clayey sand	SC
26'	Pale brown silty sand	SH
32'	Pale brown fine sand	SP

Comments: No water encountered

APPROX.
LOCATION OF WELL
(AS PER OWNER)

INDND. SEPTIC
DWELLING

NOTE:-

1. THERE ARE NO VISIBLE SURFACE WATERS OR WETLANDS WITHIN 300' OF THE SUBJECT PARCEL.
2. THERE IS NO PUBLIC WATER MAIN IN THE VICINITY OF THE SUBJECT PARCEL.
3. SEPTIC SYSTEM LOCATION PROVIDED BY OTHERS.

GUARANTEED TO:-

THE YORK TRUST:
CHICAGO TITLE INSURANCE COMPANY
WEBSTER BANK NATIONAL ASSOCIATION.

Haynes Land Surveyors
Professional Land & City Surveyors
199 Lafayette Drive
Syosset, N.Y. 11791

Phone 516-496-1790 Fax 516-496-1792

email: hlandsurvey@aol.com

Scale: 1"=20'-0" Surveyed: APRIL 1, 2005
UPDATED/STAKED MAY 4, 2005
TOPOGRAHICAL SURVEY ADDED
OCTOBER 5, 2005

AMENDED NOVEMBER 17, 2005

PROPOSED SEPTIC SYSTEM DEC. 12, 2005

FIRST FLOOR ELEV. CORRECTED DEC. 16, 2005

PROP. SEPTIC SYSTEM & WATER SERVICE

UPDATED: JULY 17, 2006

UPDATED: JANUARY 15, 2007

STAKES SET AS SHOWN:-

SEPT. 20, 2017



SUGAR LOAF RD.

BATH
HOUSE
(RIDGE ROAD)

Map of Property


situate at

Shinnecock Hills

Town of Southampton

Suffolk County, N.Y.

UNAUTHORIZED ALTERATION OR ADDITION TO THIS SURVEY IS A VIOLATION OF SECTION 7200 OF THE NEW YORK STATE EDUCATION LAW.
COPIES OF THIS SURVEY MAY NOT BEARING THE LAND SURVEYOR'S GREENEMED INKED OR EMBOSSED SEAL SHALL NOT BE CONSIDERED TO BE A VALID TRUE COPY.
GUARANTEES OR CERTIFICATIONS INDICATED HEREON SHALL RUN ONLY TO THE PERSON AND/OR PERSONS FOR WHOM THE SURVEY IS PREPARED, AND ONLY ON BEHALF OF THE TITLE COMPANY, GOVERNMENTAL AGENCY AND LENDING INSTITUTION LISTED HEREON, AND TO THE ASSIGNEES OF THE LENDING INSTITUTION. GUARANTEES OR CERTIFICATIONS ARE NOT TRANSFERABLE TO ADDITIONAL INSTITUTIONS OR SUBSEQUENT OWNERS.

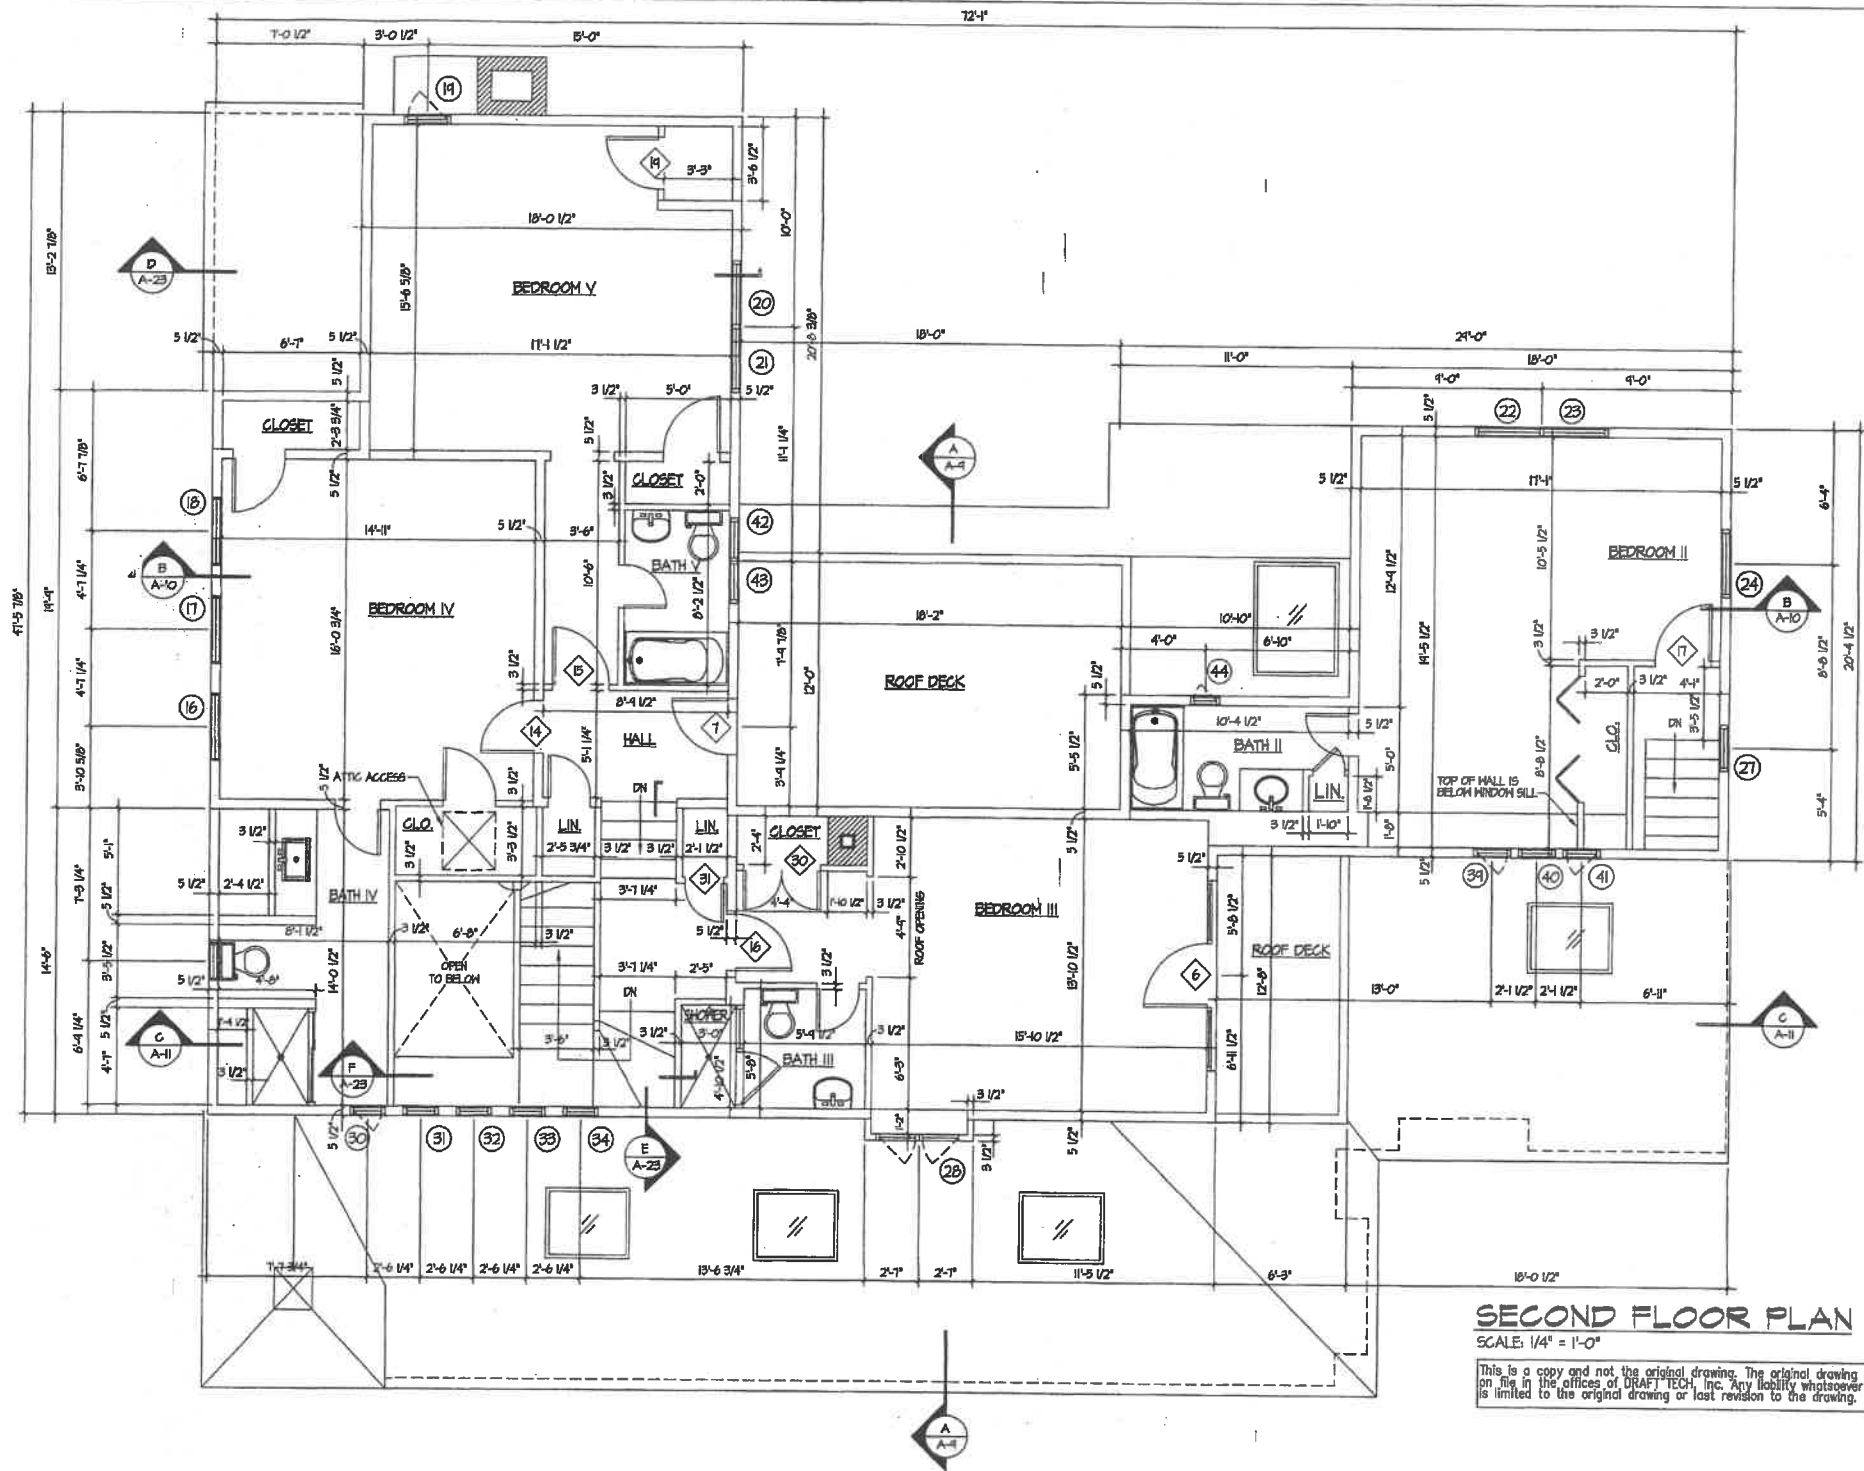

ALTERATIONS & ADDITIONS

Draft Tech, Inc.

687 READING AVENUE WEST READING, PA 19611

E-MAIL: dtg@drafttech.com

TEL: (610) 929-1654

FAX: (610) 354-0193

LANDESMAN
 68 RIDGE, SOUTHAMPTON, NY

DATE 11/21/02
 PLOT DATE 02/15/05
 DRAWN CLD
 PROJ. NO. 02-129

SHEET
 A-4
 SECOND FLOOR
 PLAN