

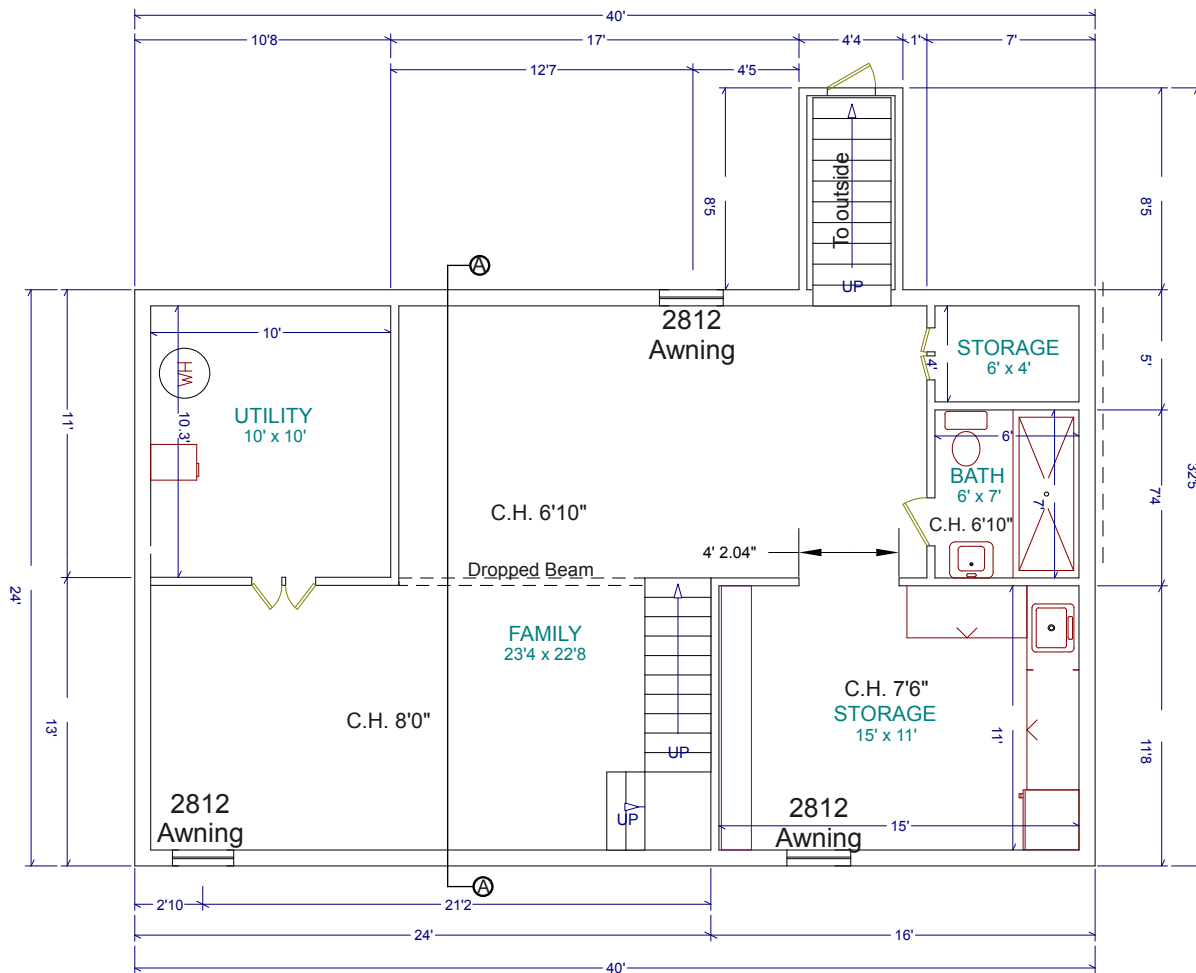


Section A-A'

Pre-existing Basement Plan

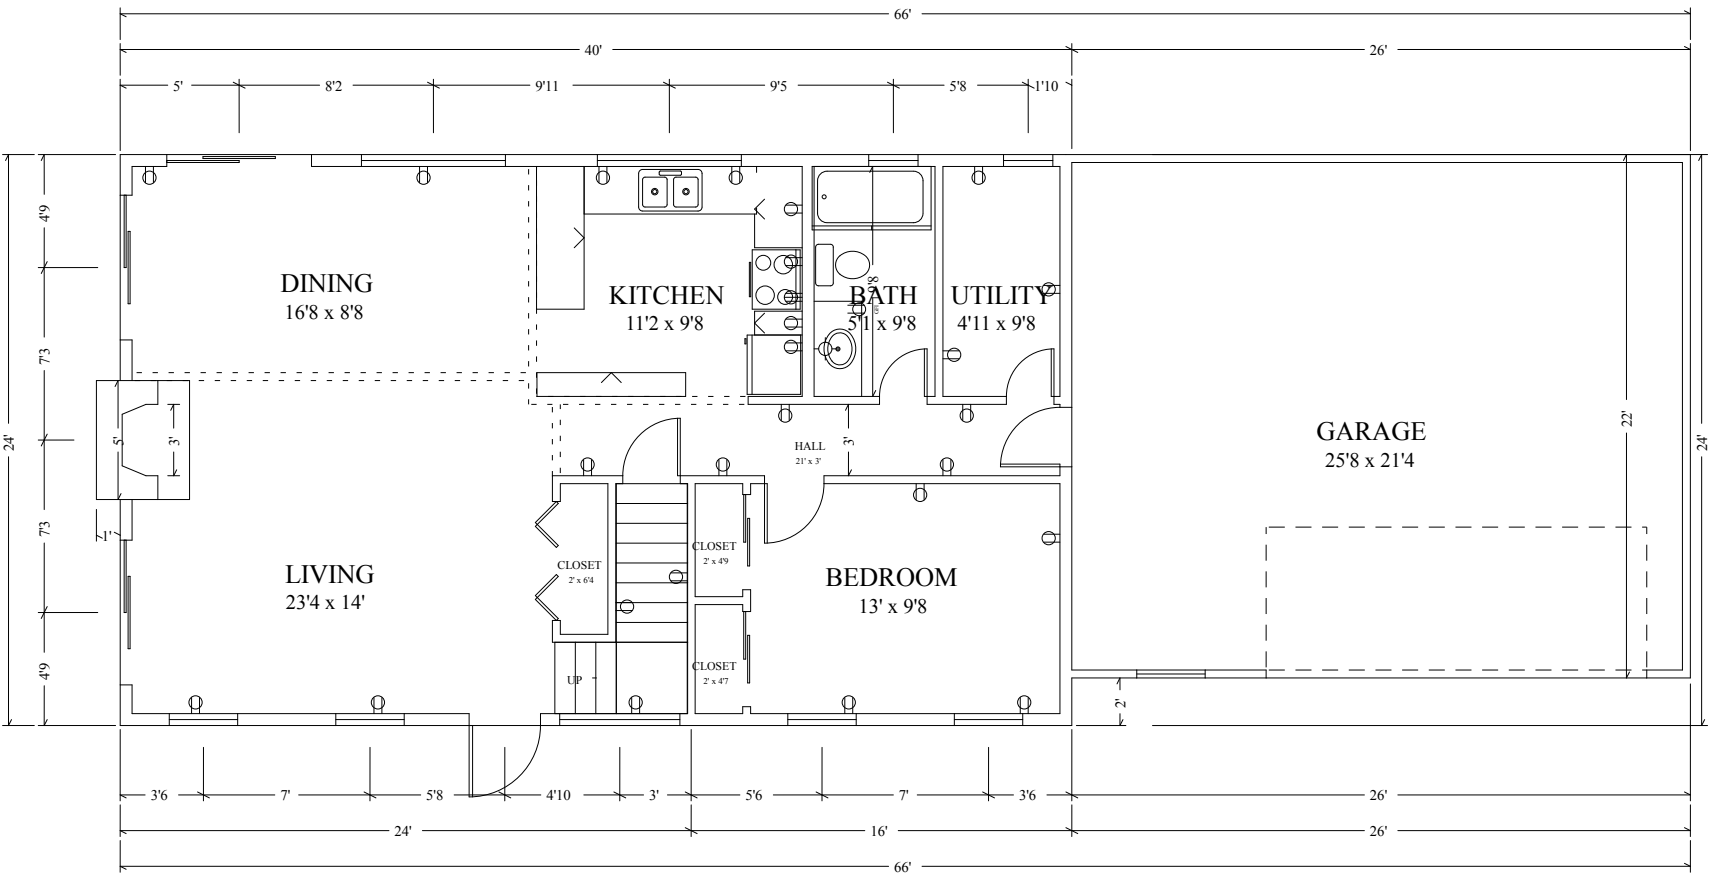

EXISTING FIRST FLOOR

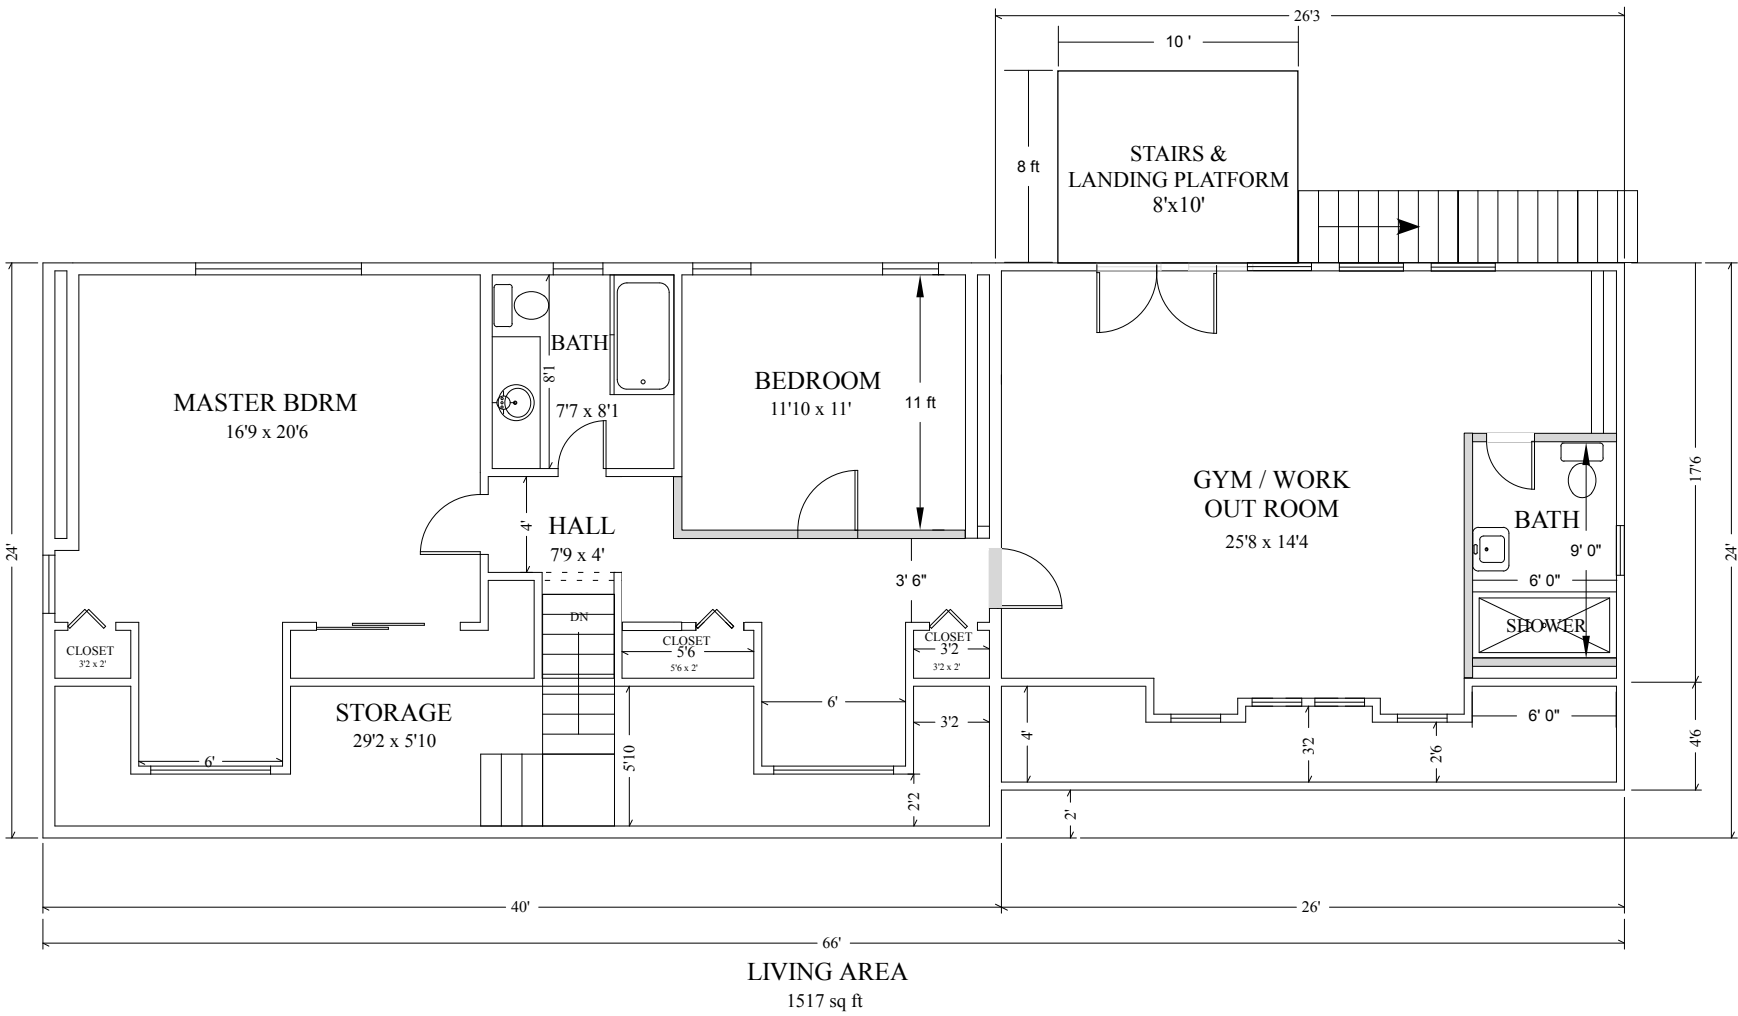

EXISTING SECOND FLOOR

EXISTING FIRST FLOOR
and SECOND FLOOR

CRAIG COHEN
6 DEERLAND DRIVE
EAST QUOGUE, NY

Date:
5/16/19

Drawing No.:
B-EXFL1

Scale: 1/8" = 1'

