



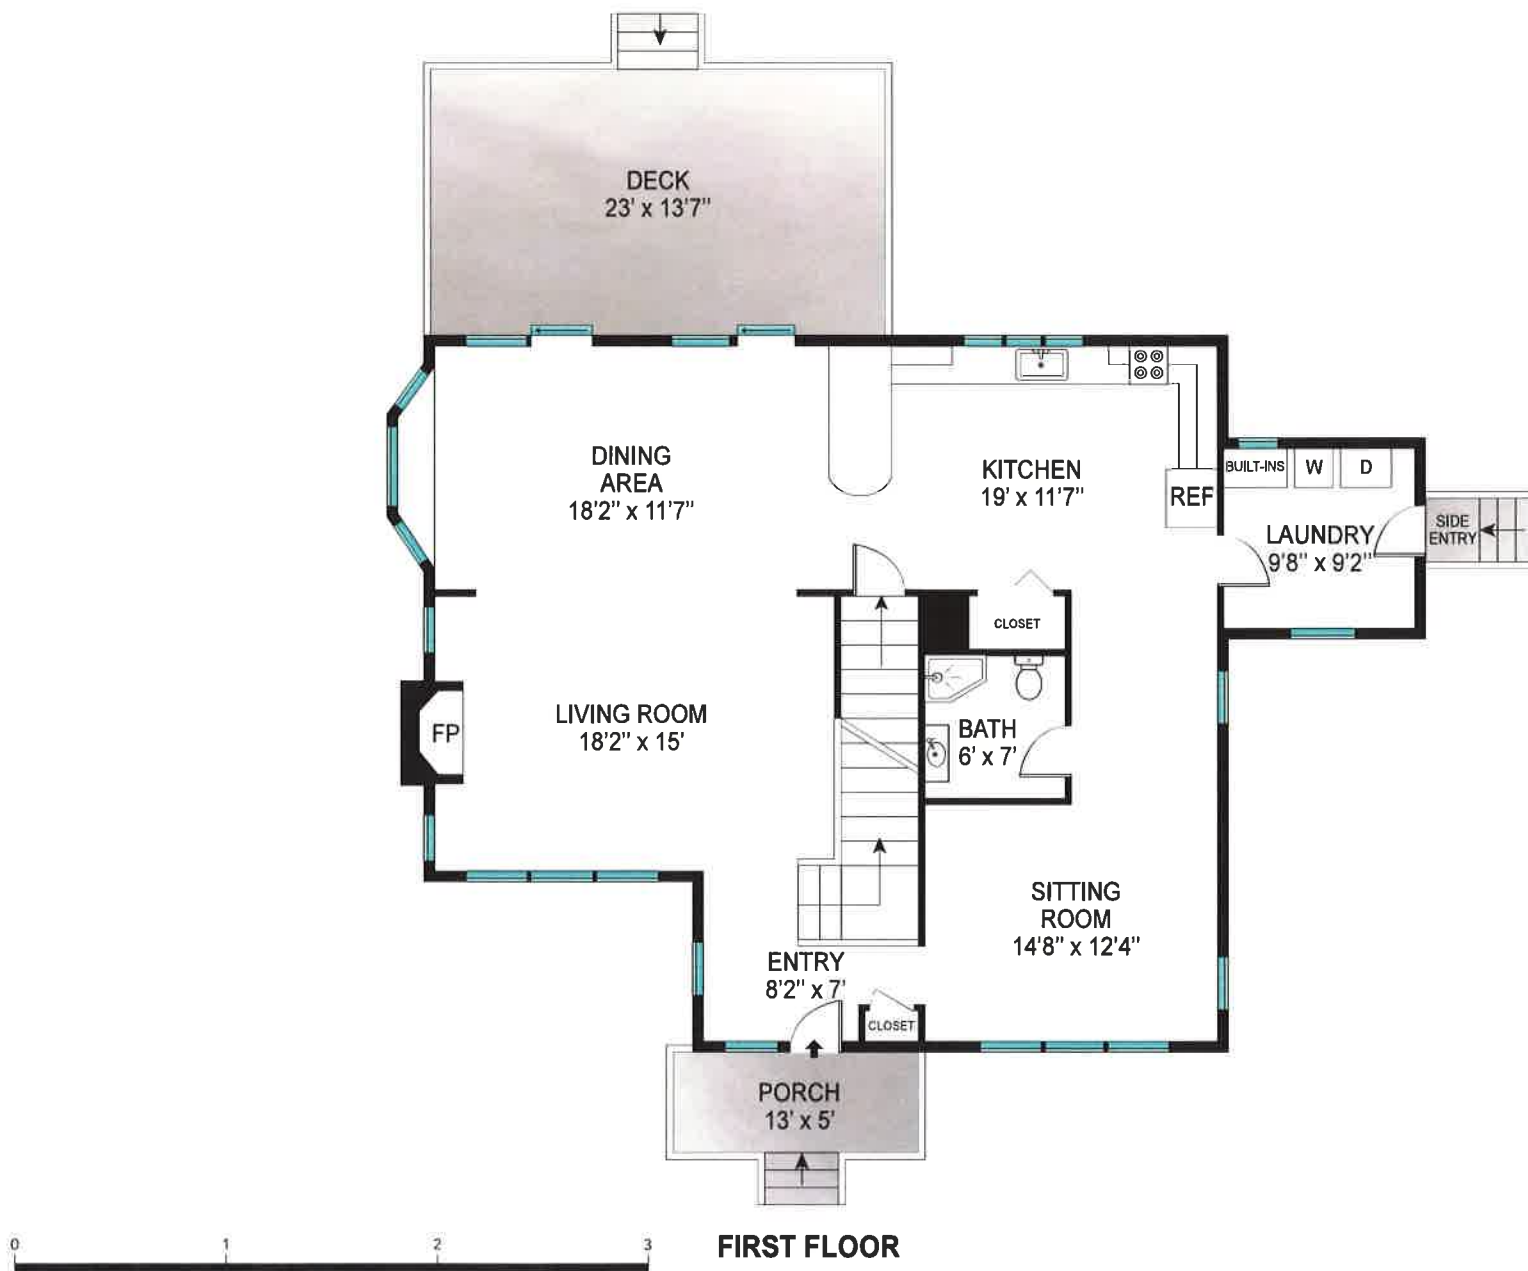

Scale in feet. Indicative only. Dimensions are approximate. All information contained herein is gathered from sources we believe to be reliable. However, we cannot guarantee its accuracy and interested persons should rely on their own enquiries.

48 Bay View Avenue, East Hampton

corcoran
corcoran group real estate

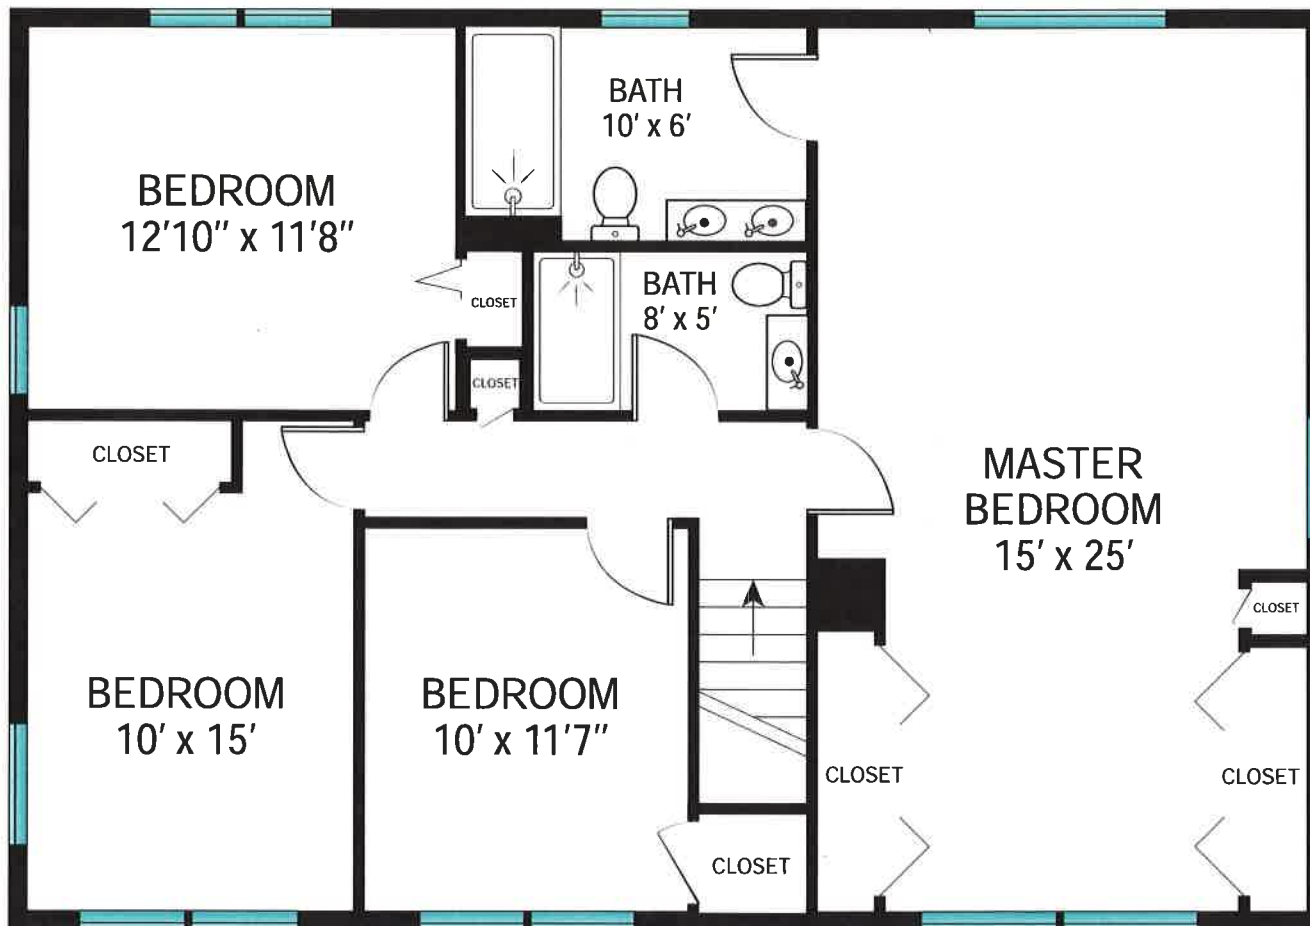

SECOND FLOOR




INT: 990 ft²



Scale in feet. Indicative only. Dimensions are approximate. All information contained herein is gathered from sources we believe to be reliable. However, we cannot guarantee its accuracy and interested persons should rely on their own enquiries.

48 Bay View Avenue, East Hampton

corcoran
corcoran group real estate

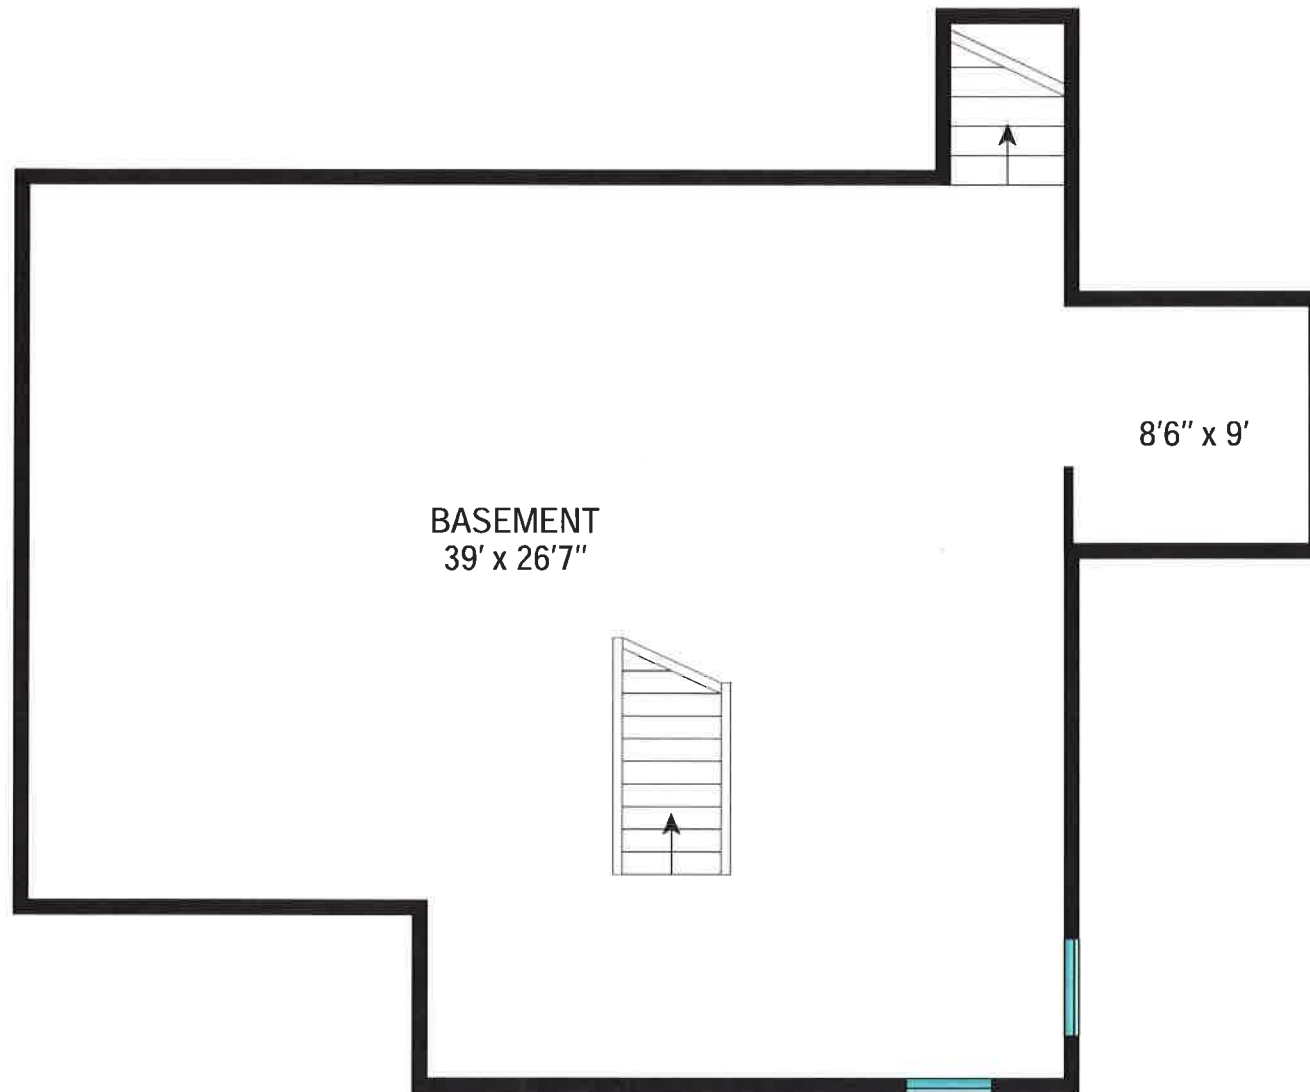

INT: 1281 ft²

Scale in feet. Indicative only. Dimensions are approximate. All information contained herein is gathered from sources we believe to be reliable. However, we cannot guarantee its accuracy and interested persons should rely on their own enquiries.

48 Bay View Avenue, East Hampton

corcoran
corcoran group real estate