




[NO
CHANGE]

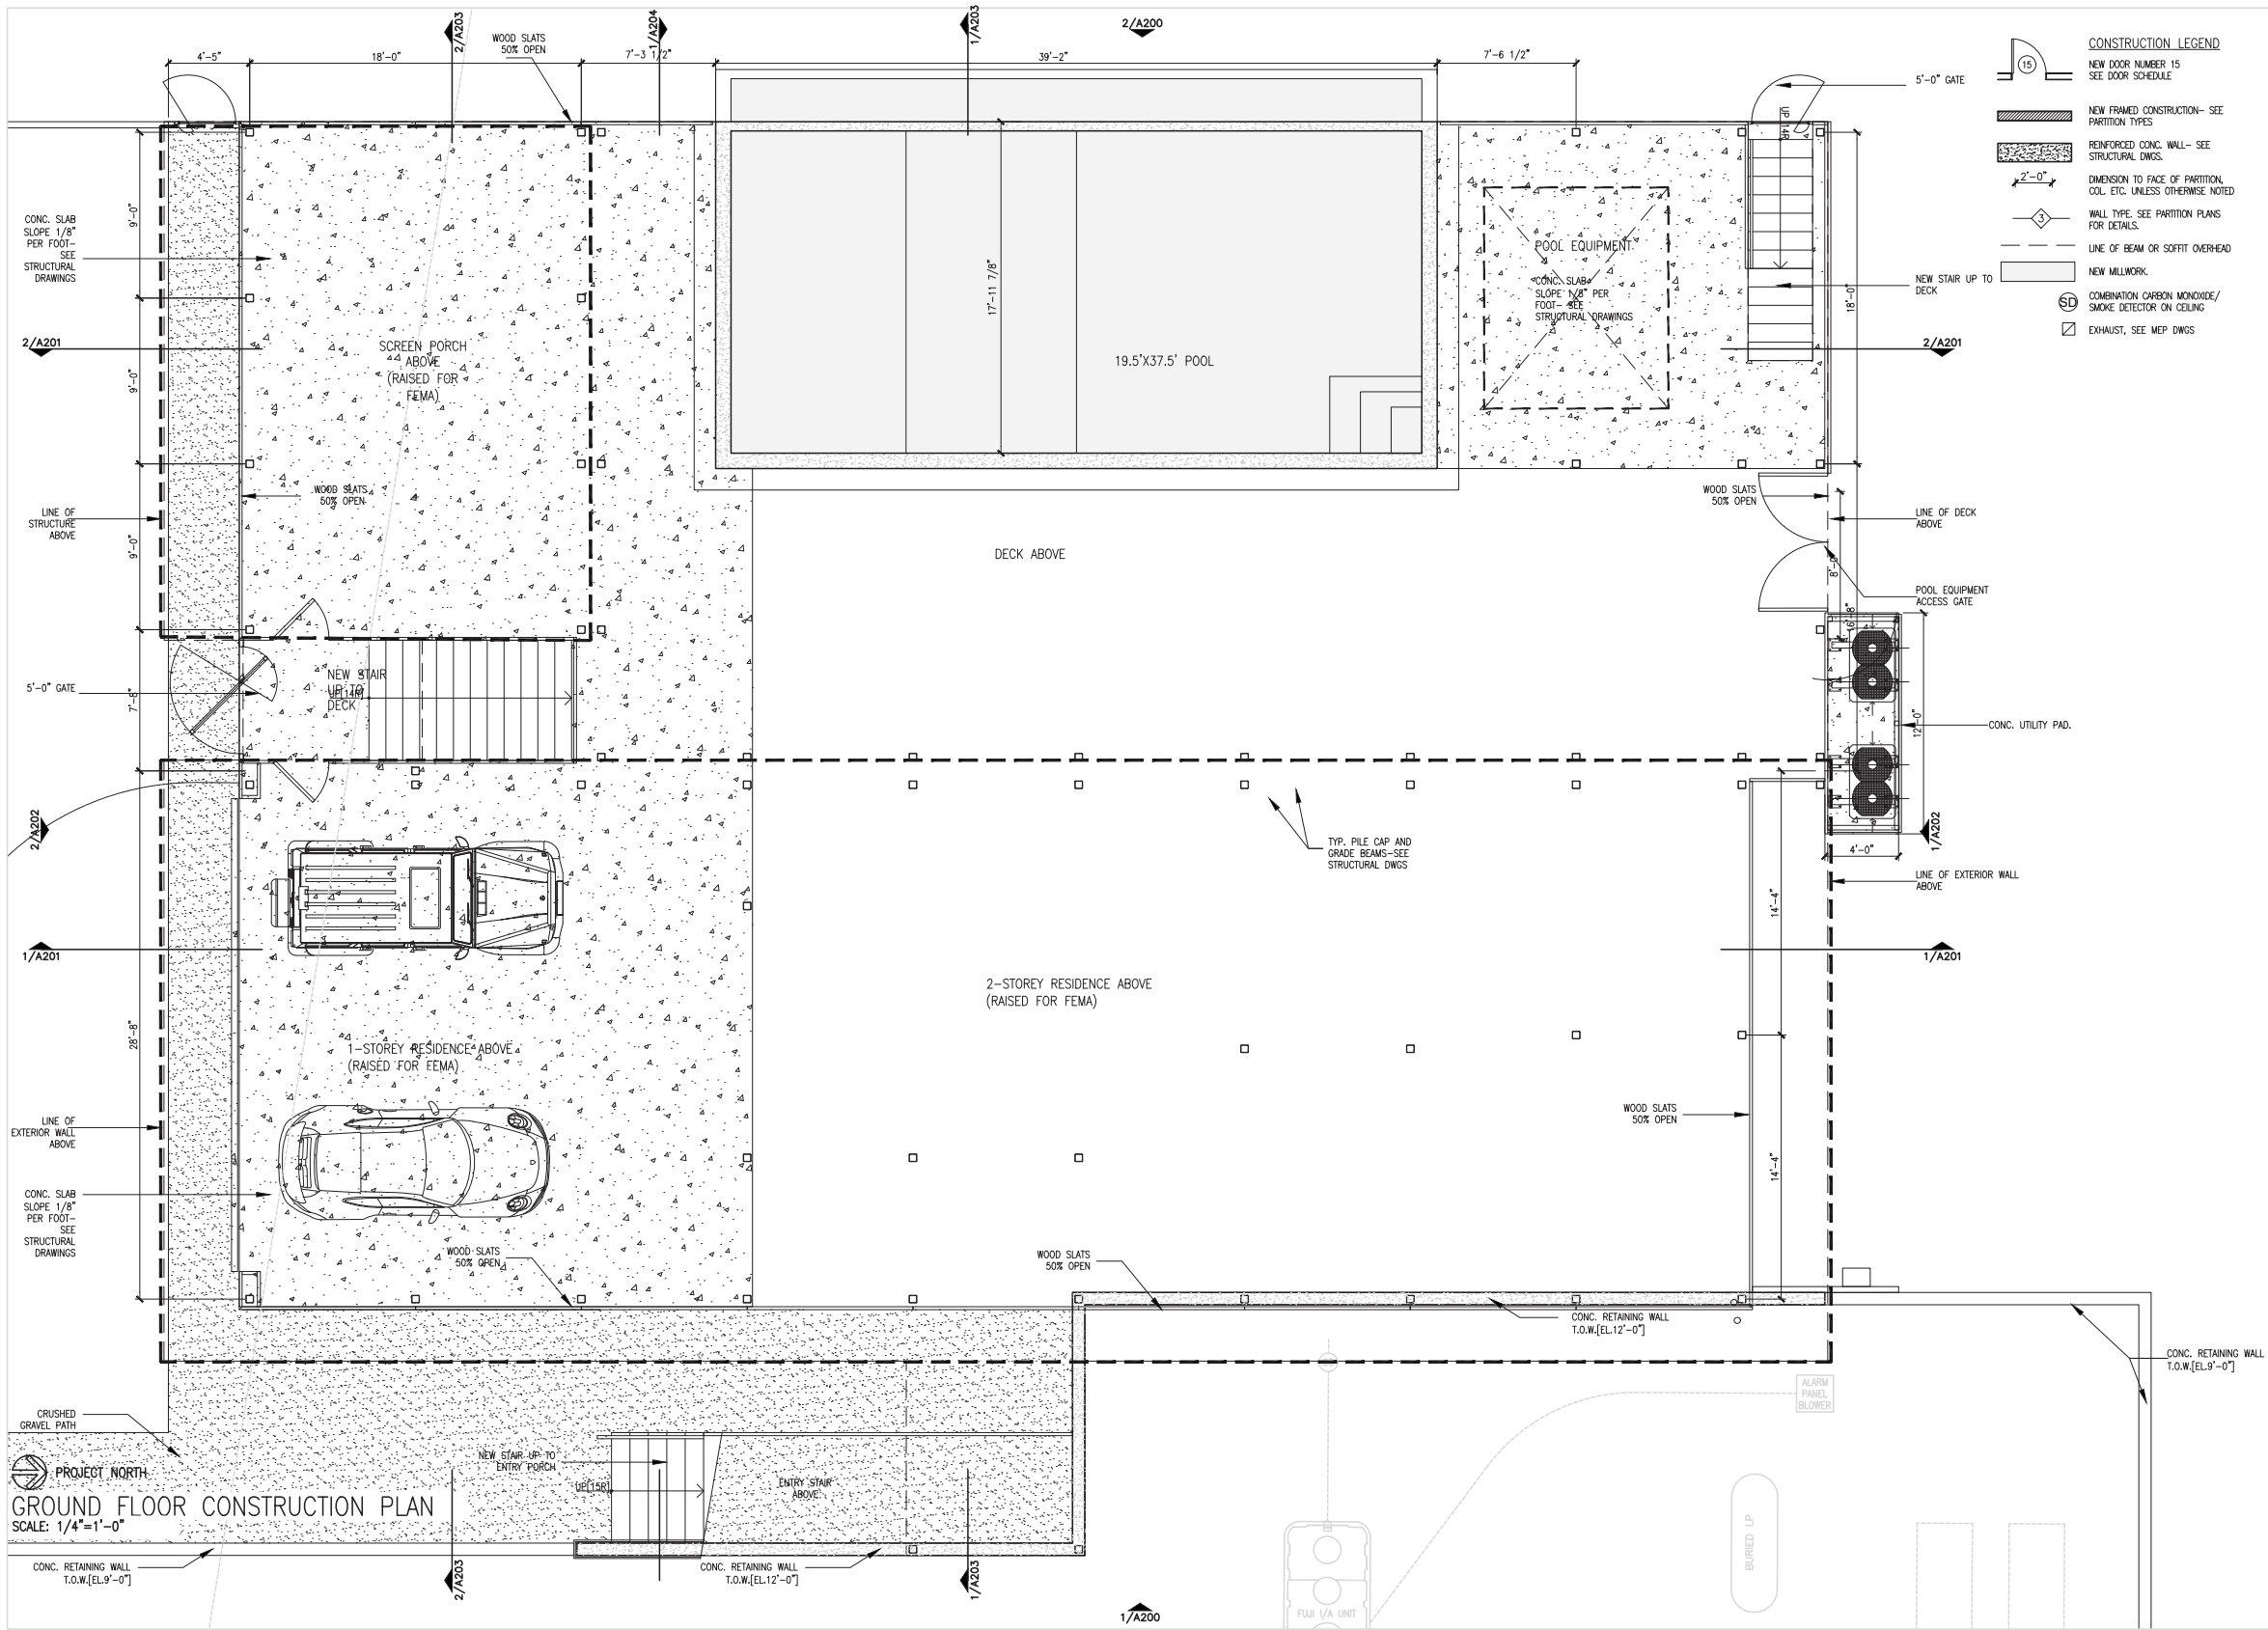

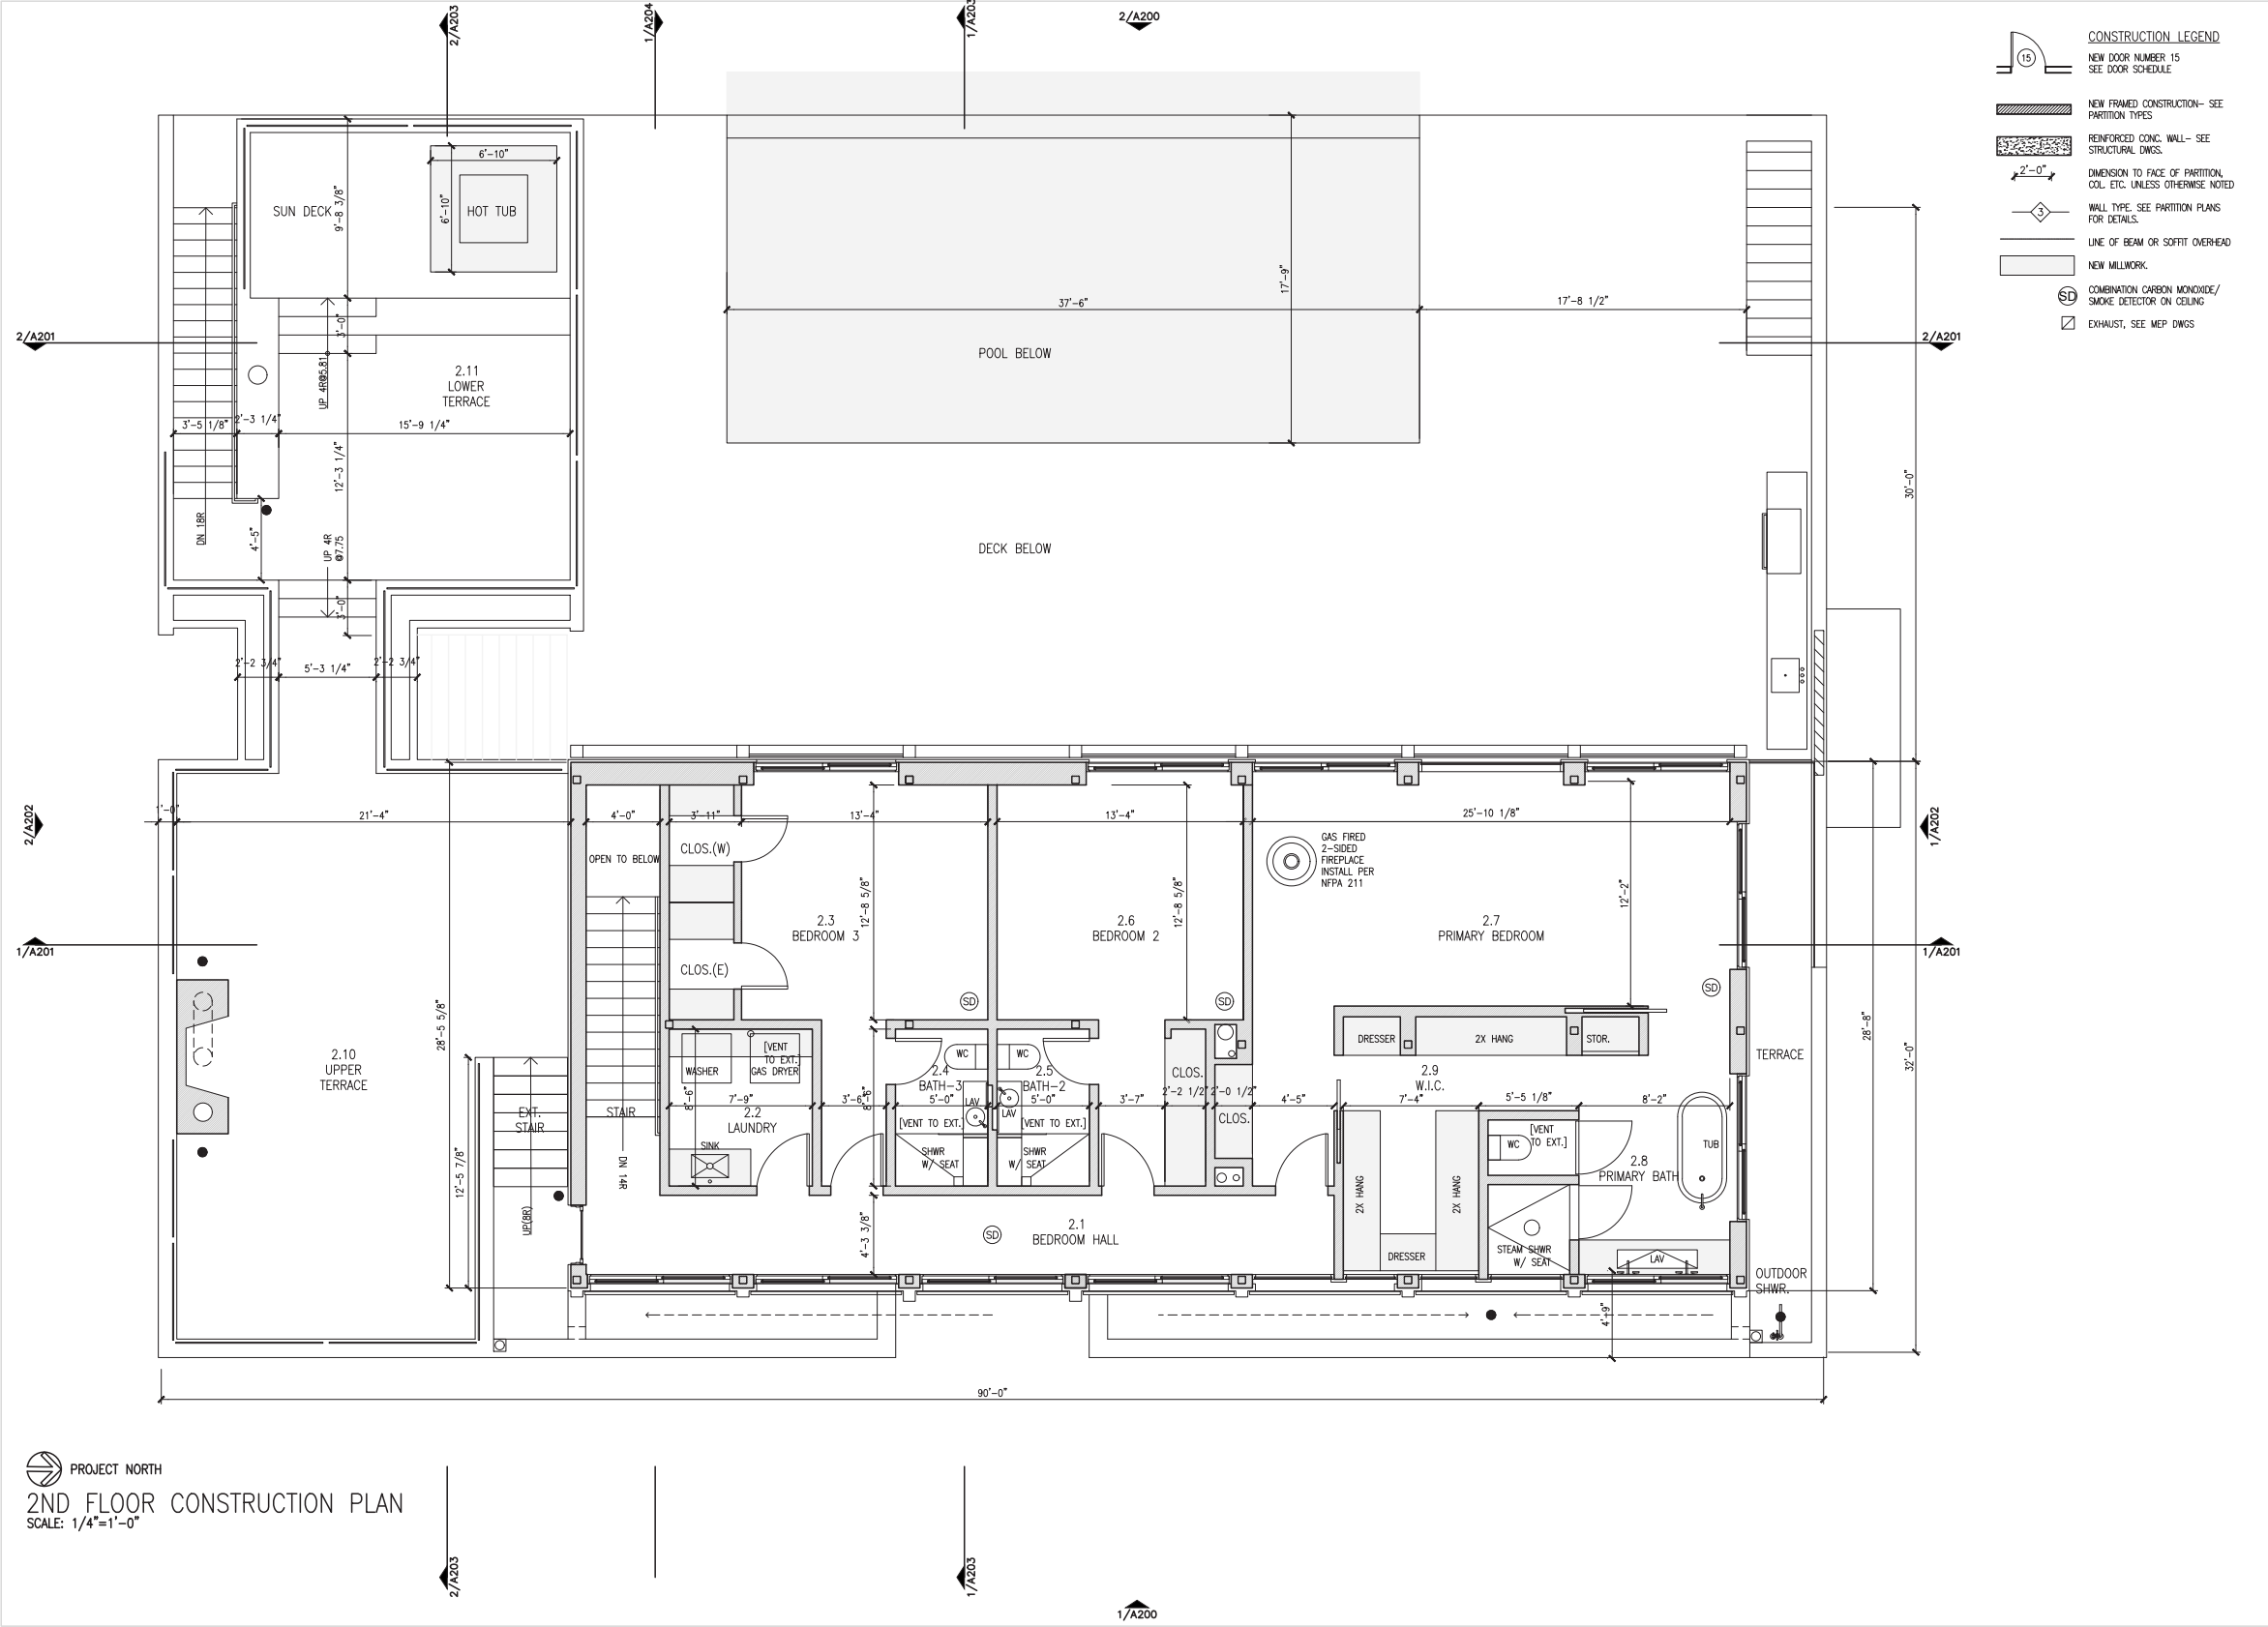

d M
A D

PROPOSED SECOND FLOOR PLAN

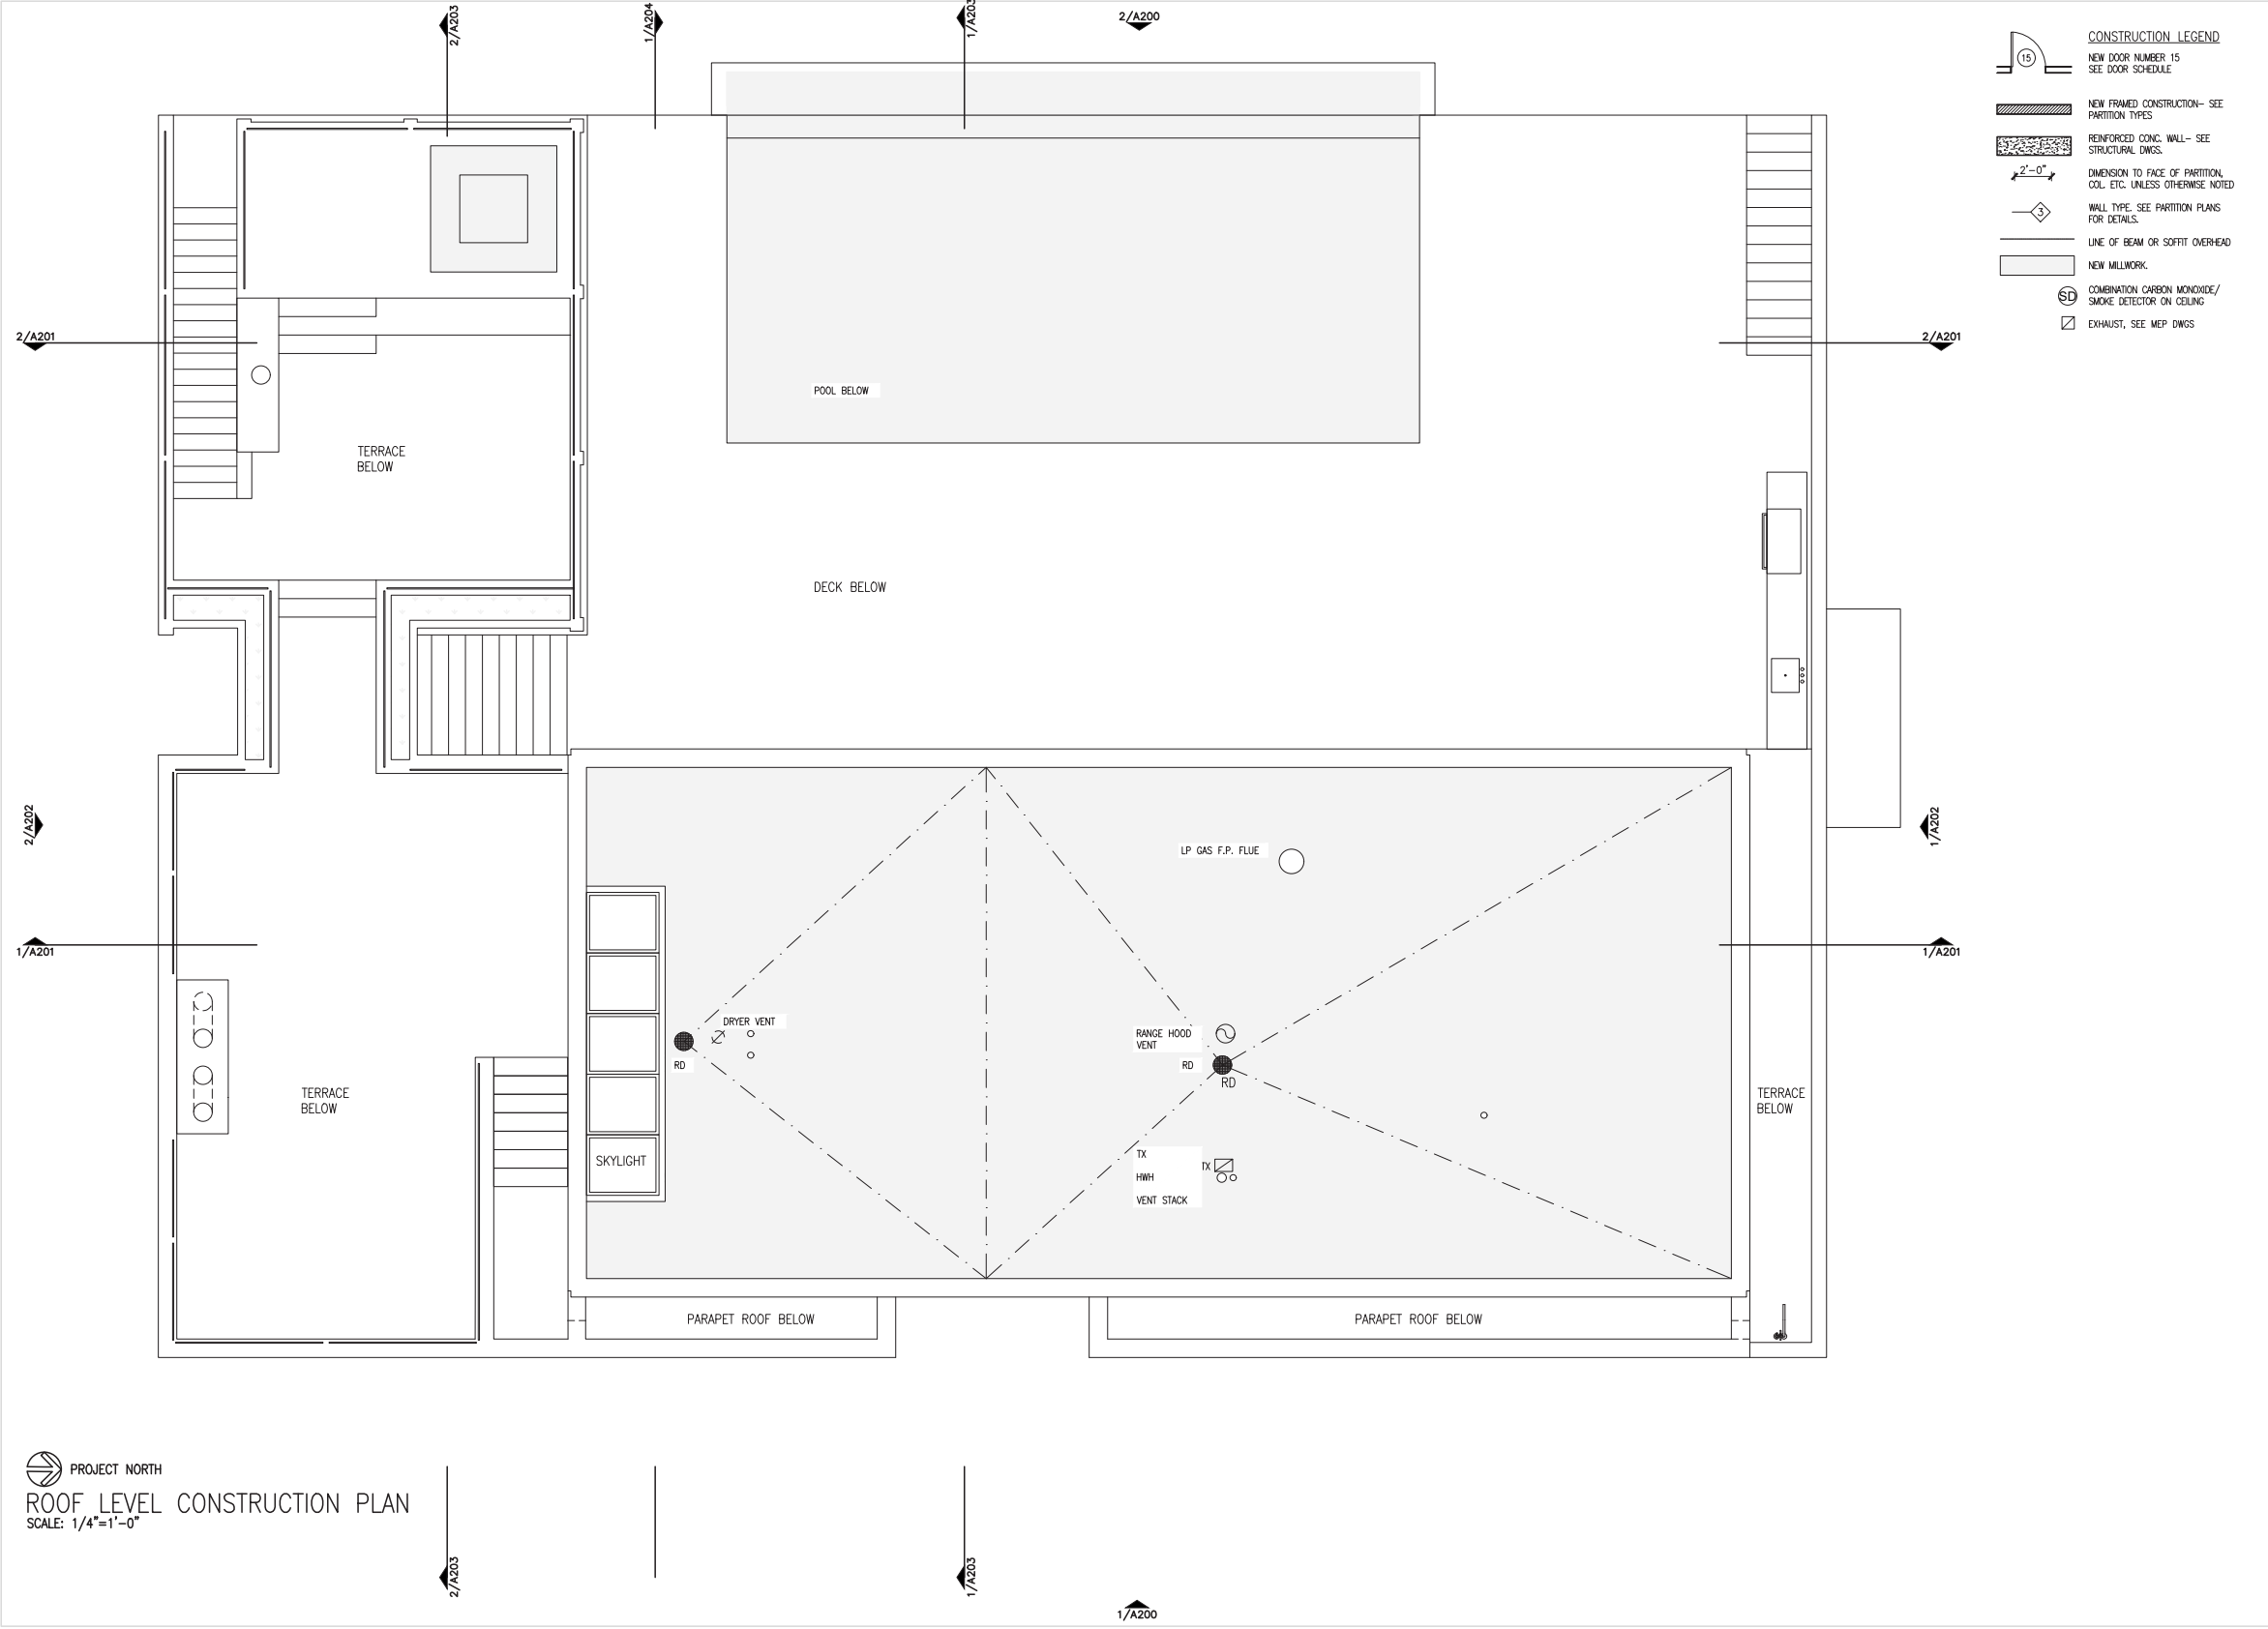

d M
A D

PROPOSED ROOF PLAN