


FIRST FLOOR PLAN (8-29-14)


80 DOWNS PATH

3,345 SQ.FT.
TOTAL 6,854 SQ.FT.

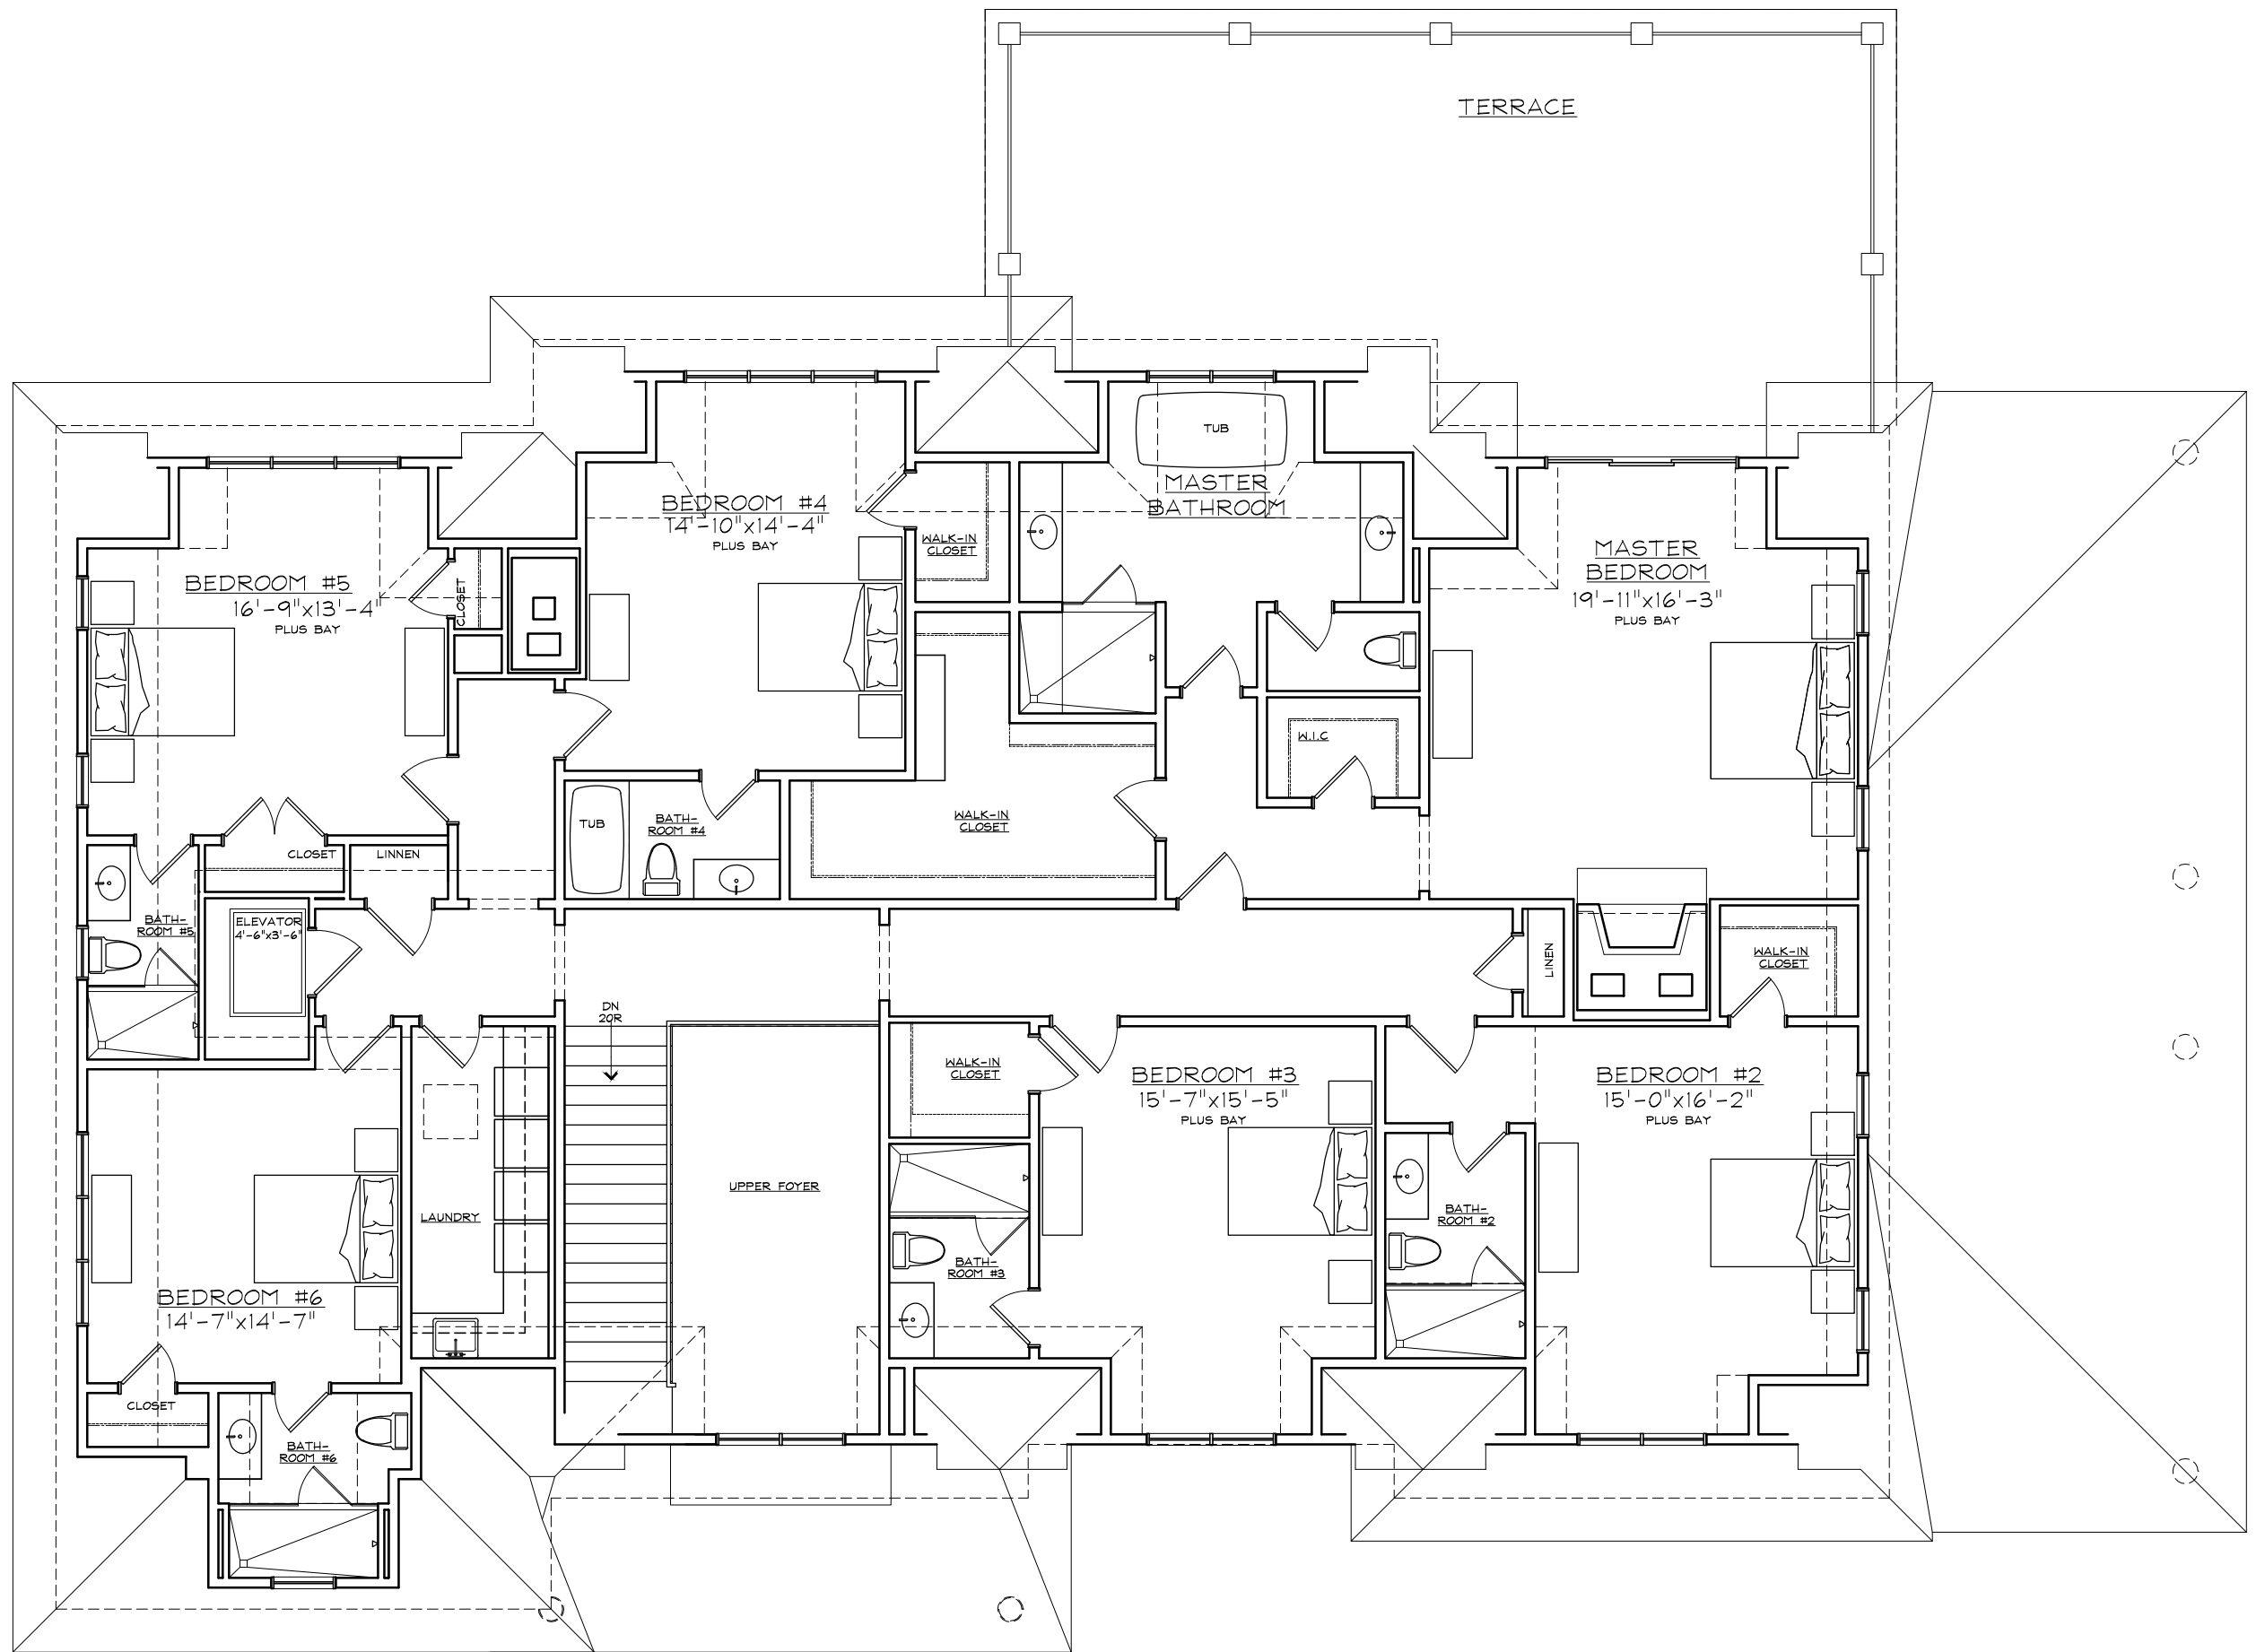

SECOND FLOOR PLAN (8-29-14)
80 DOWNS PATH

3,509 SQ.FT.

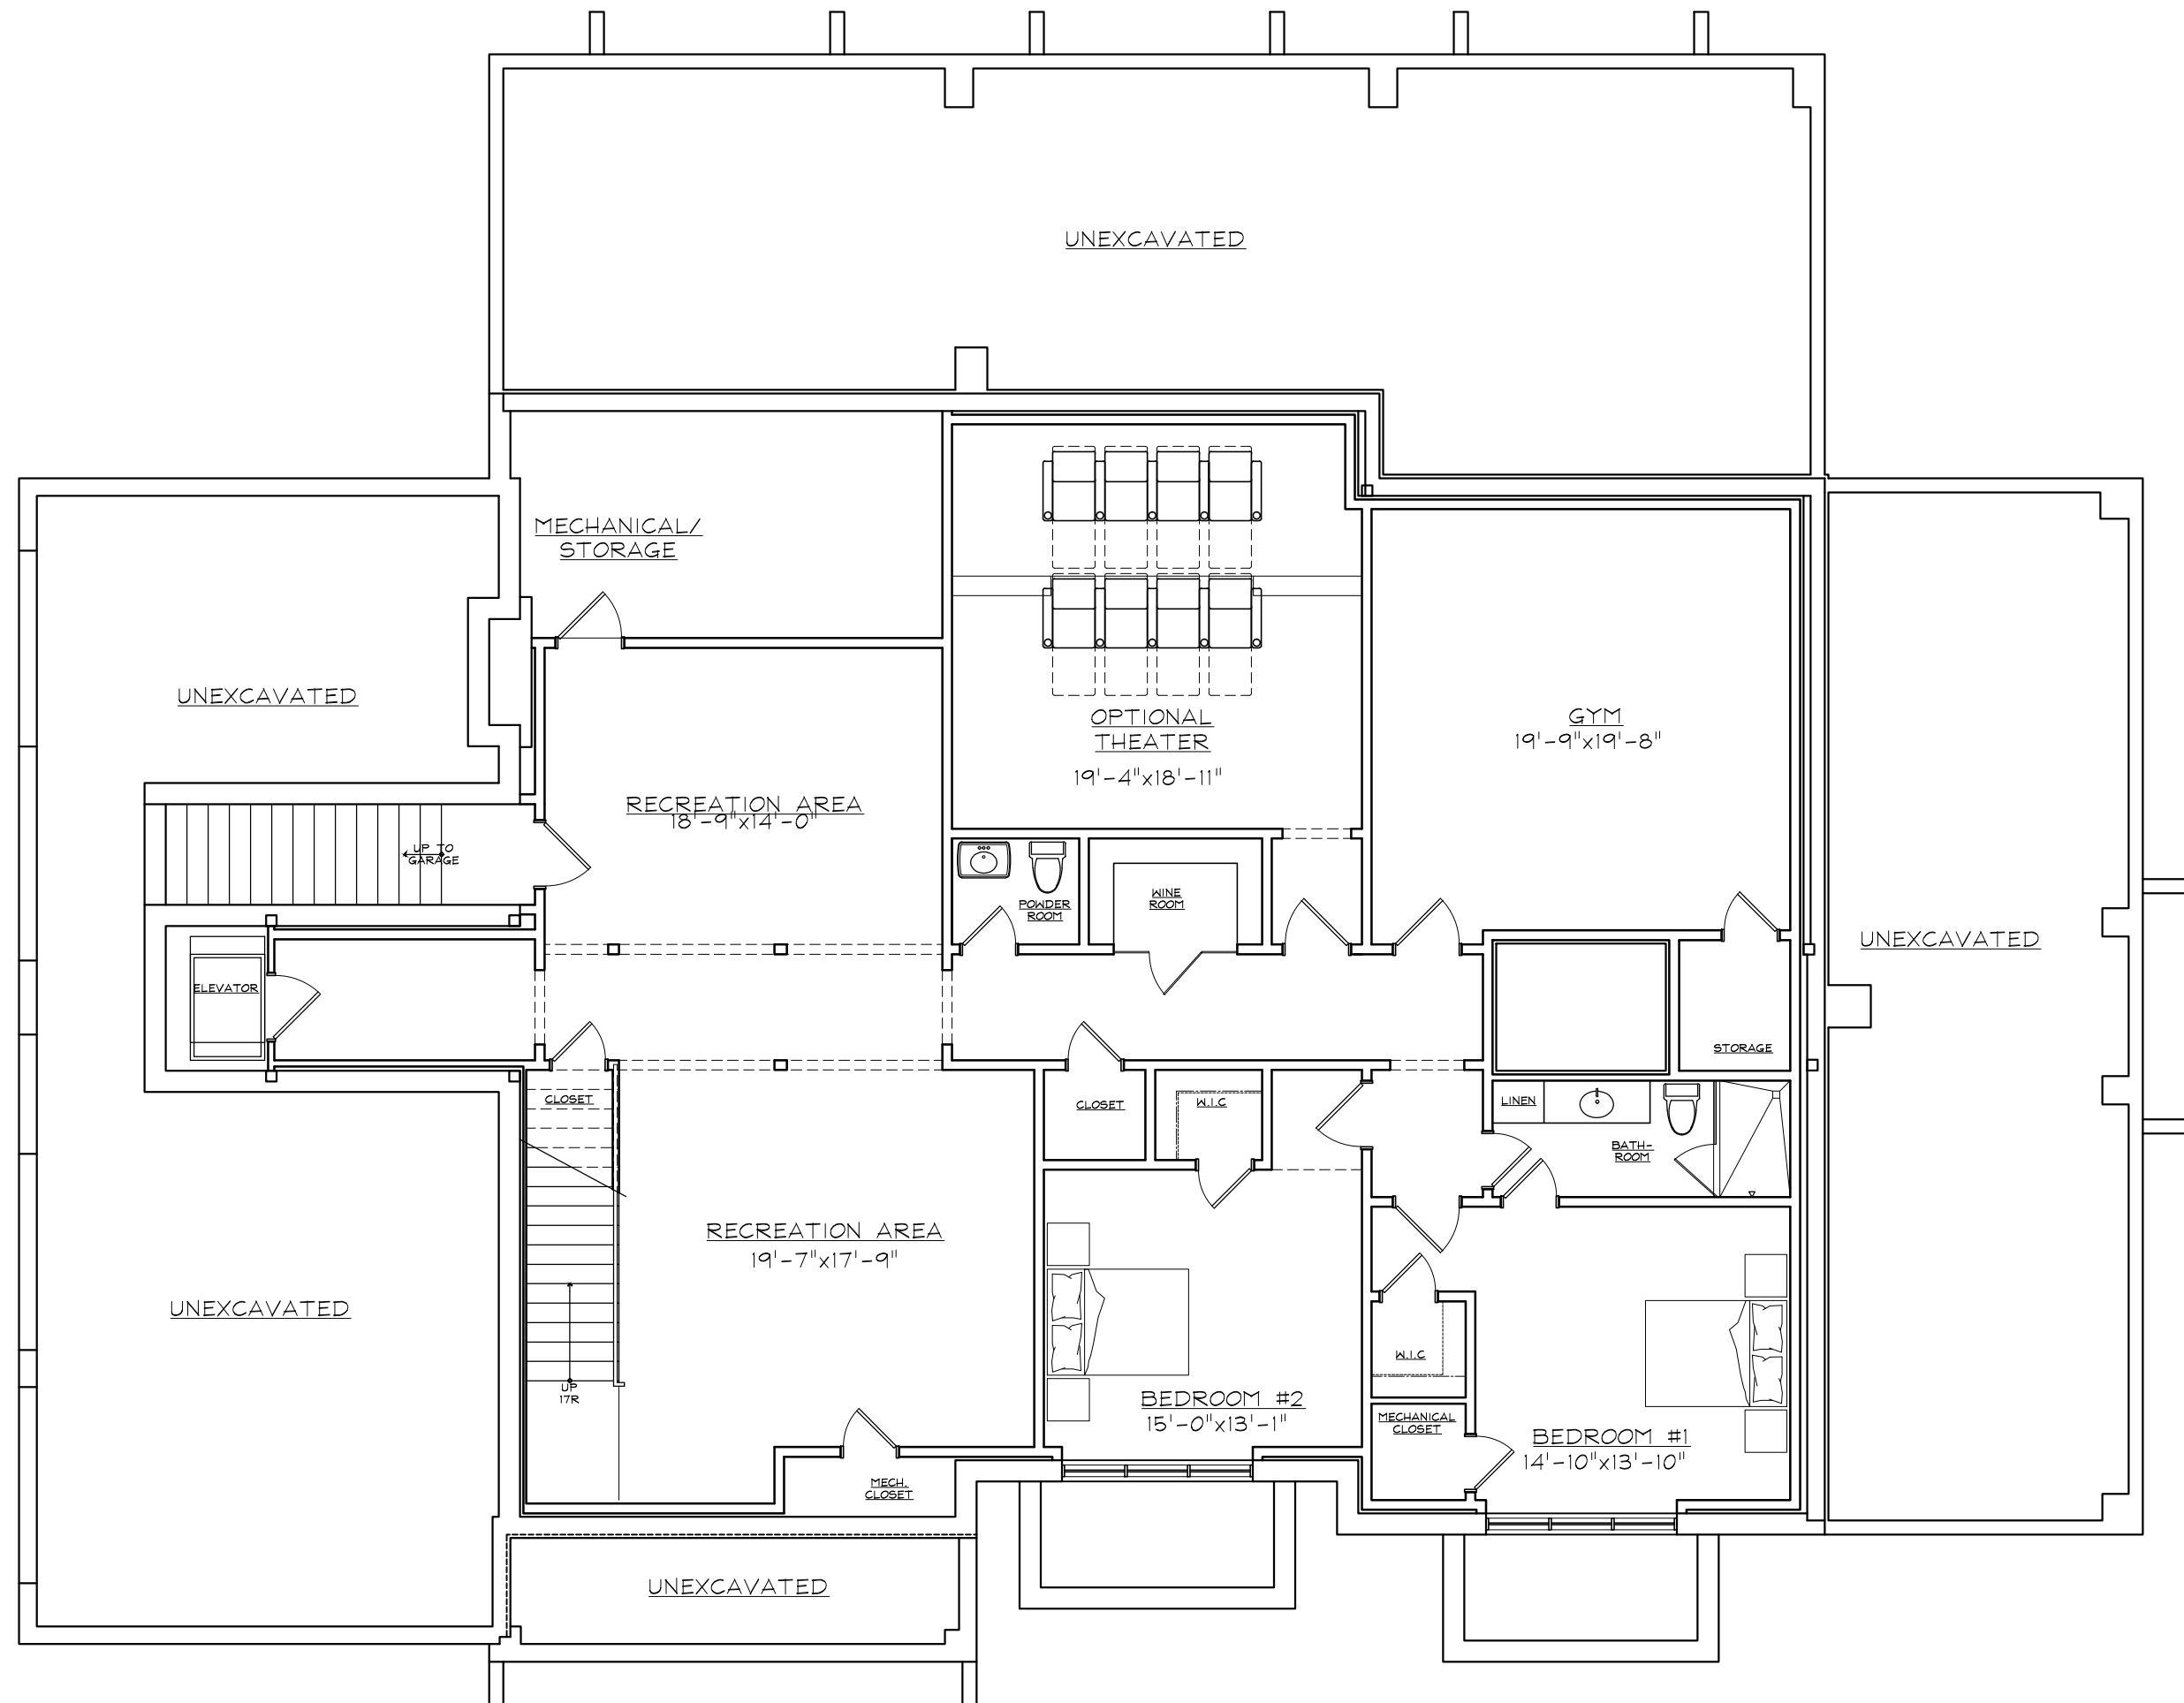

BASEMENT PLAN (8-29-14)

80 DOWNS PATH

2,822 SQ.FT.

FARRELL BUILDING CO.