



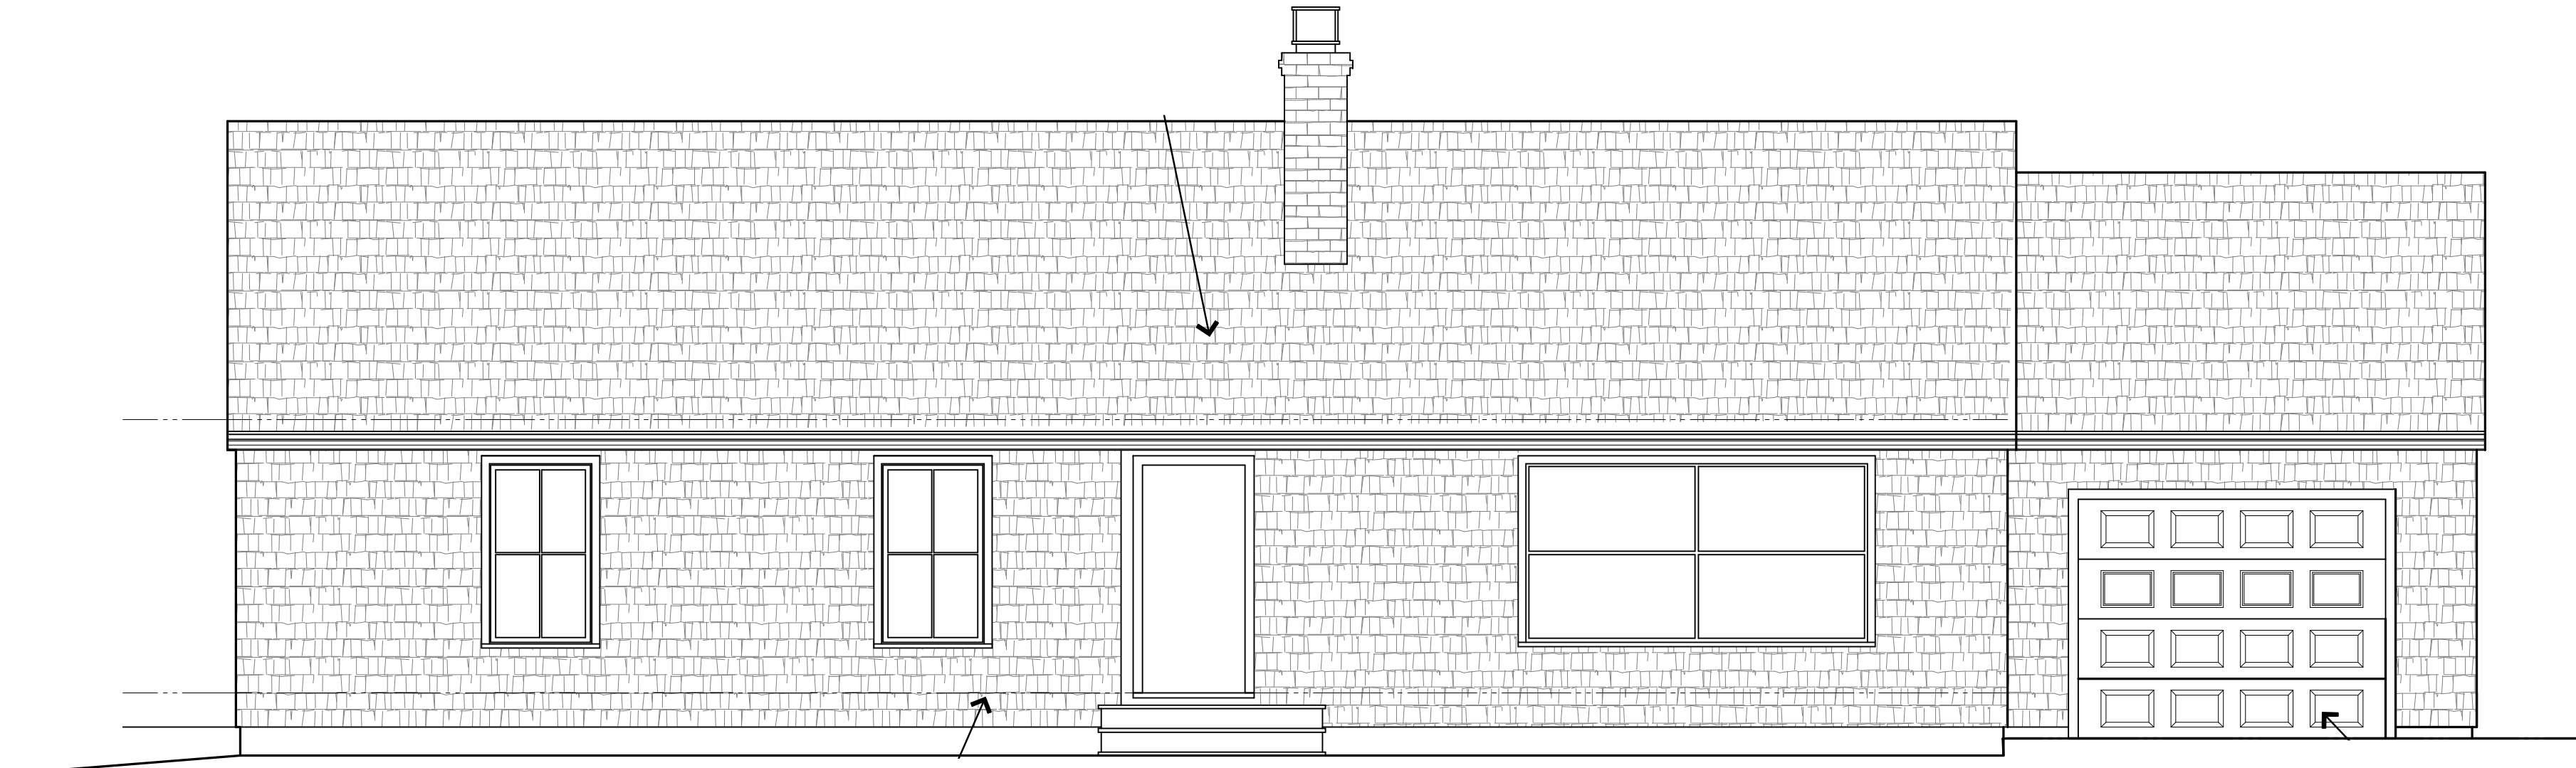


EAST ELEVATION

1/4" = 1'-Ø"

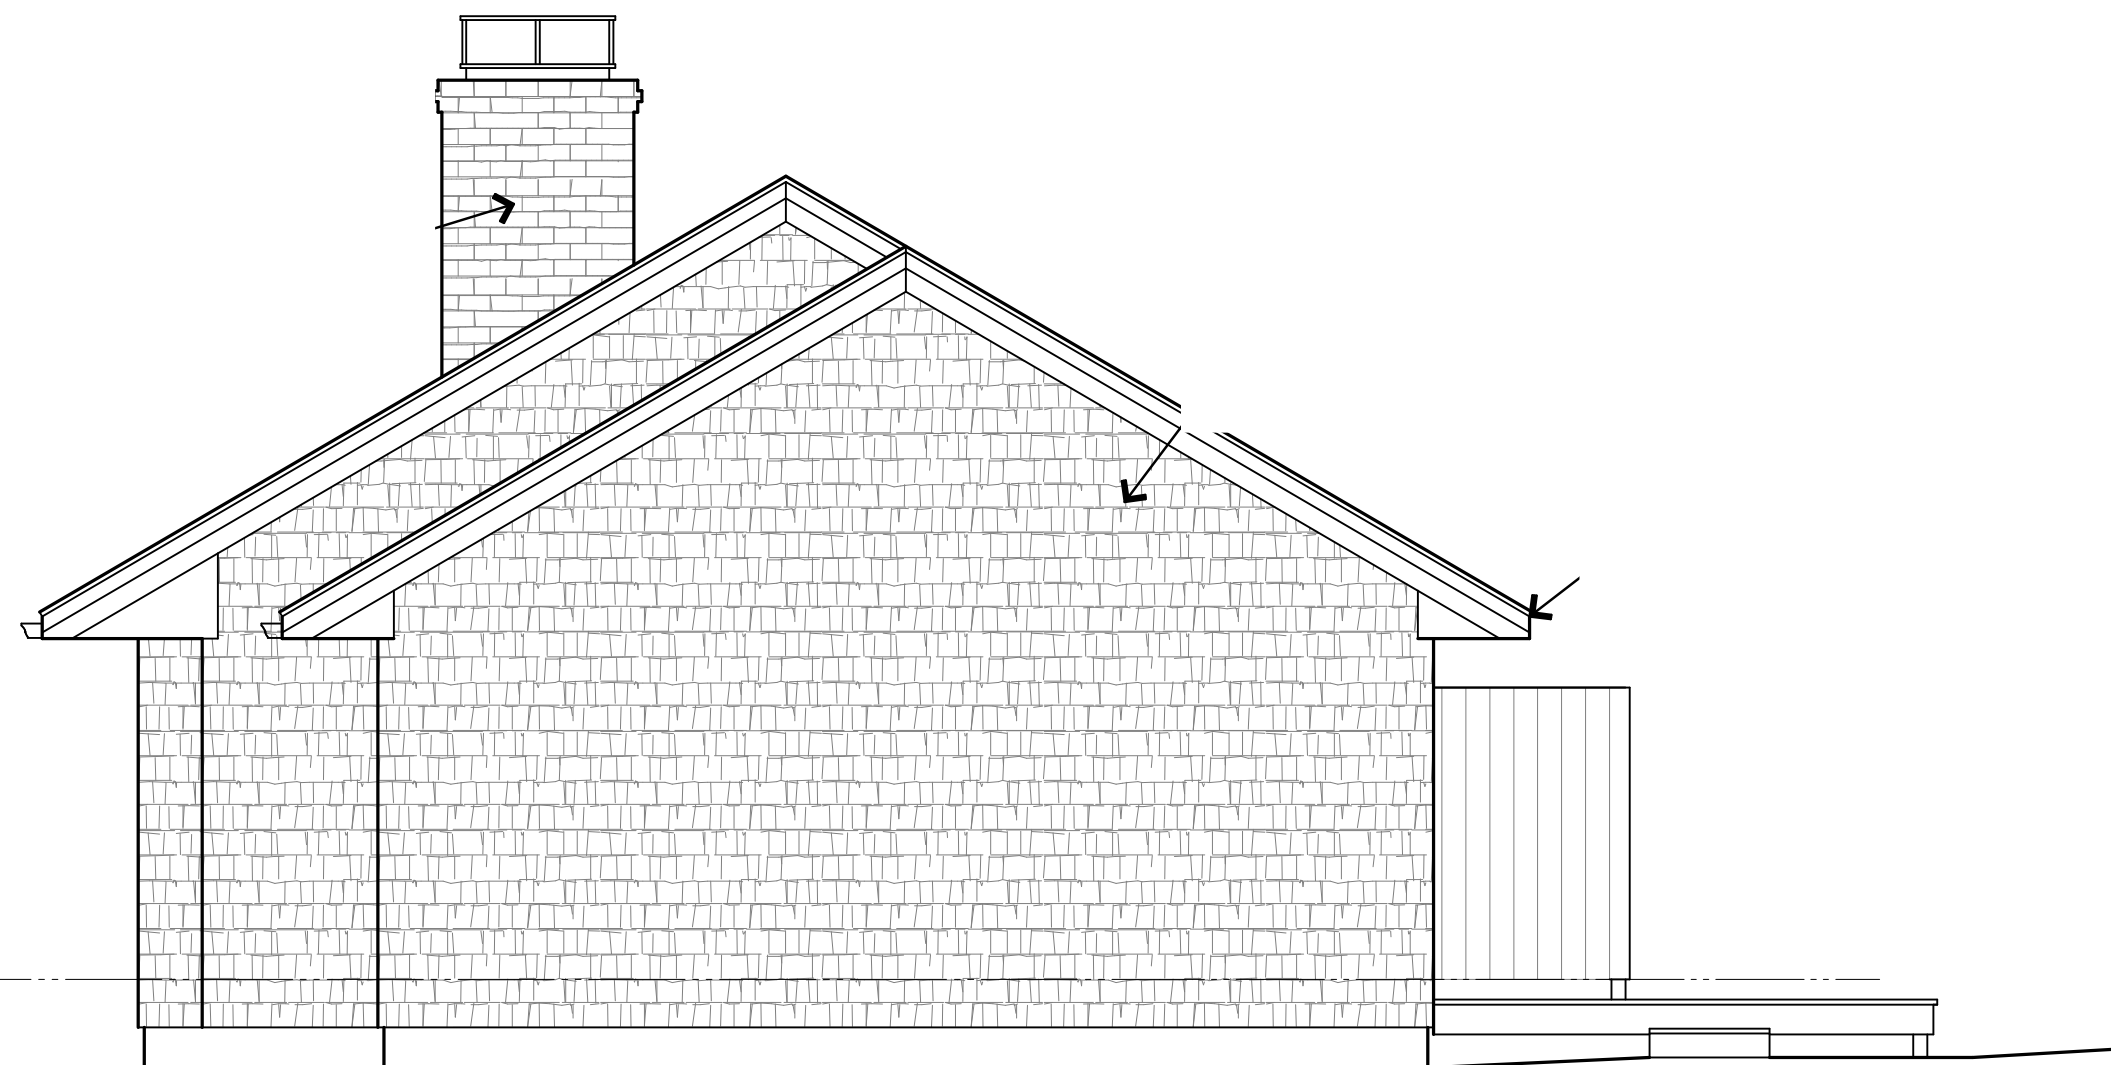


NORTH ELEVATION

1/4" = 1'-Ø"

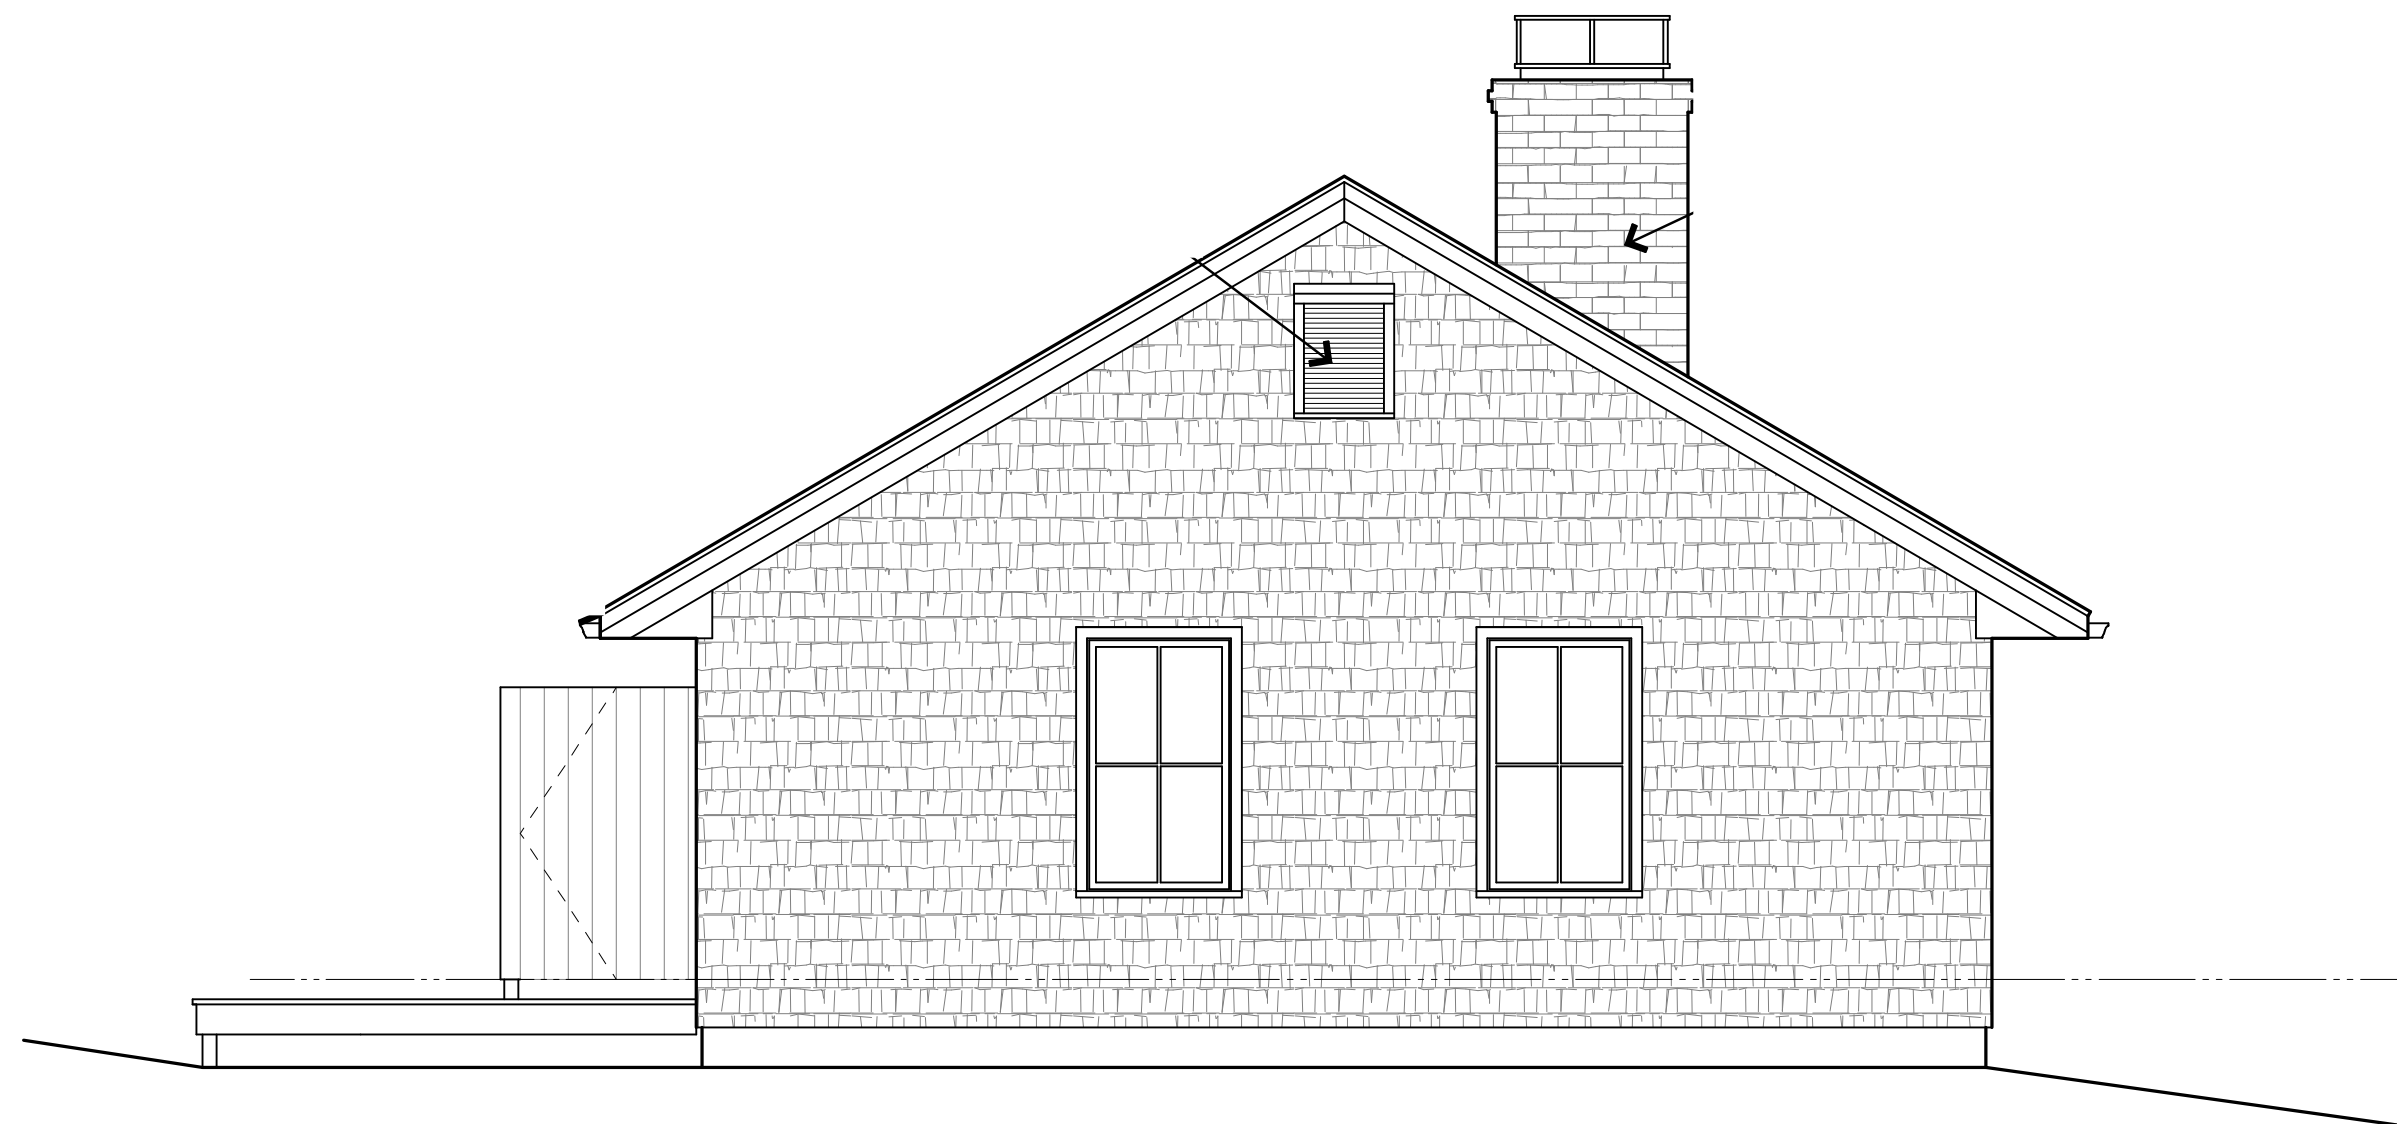

SOUTH ELEVATION
1/4" = 1'-Ø"

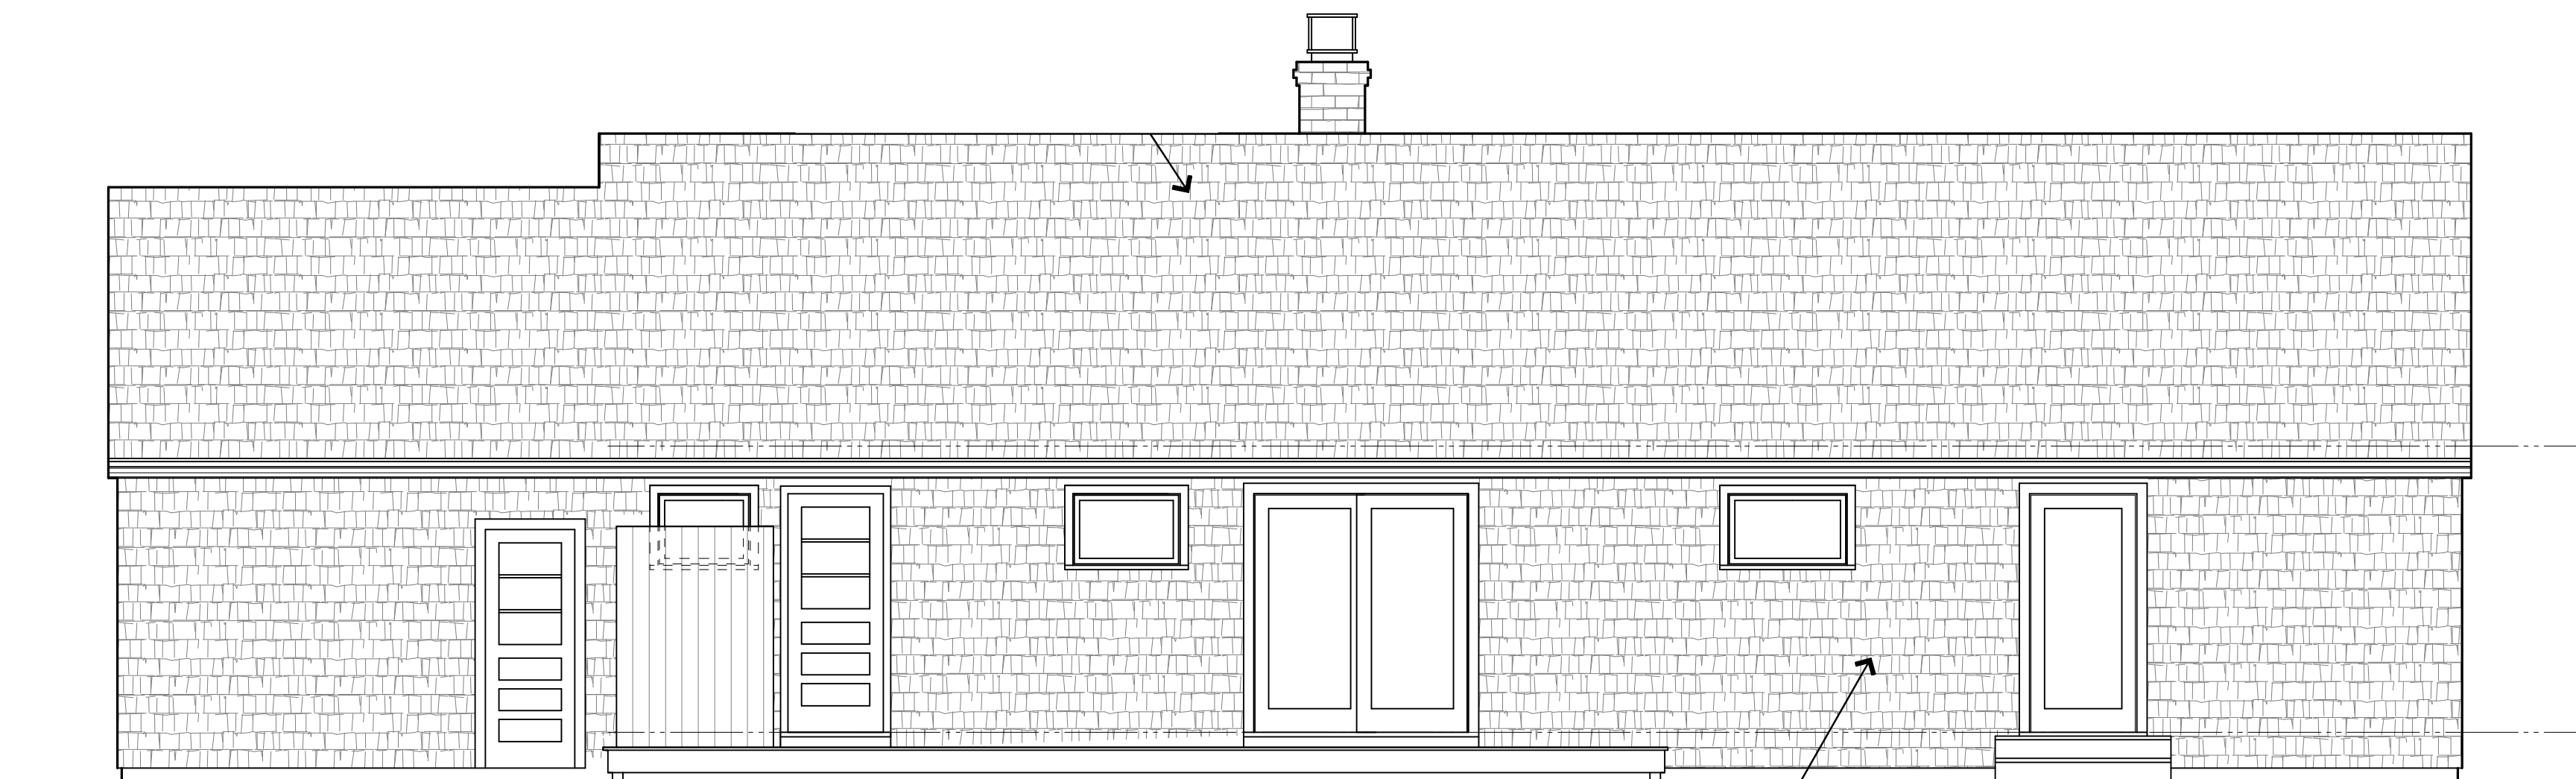

WEST ELEVATION
1/4" = 1'-Ø"