


FIRST FLOOR PLAN

N.T.S.



SECOND FLOOR PLAN
 N.T.S.

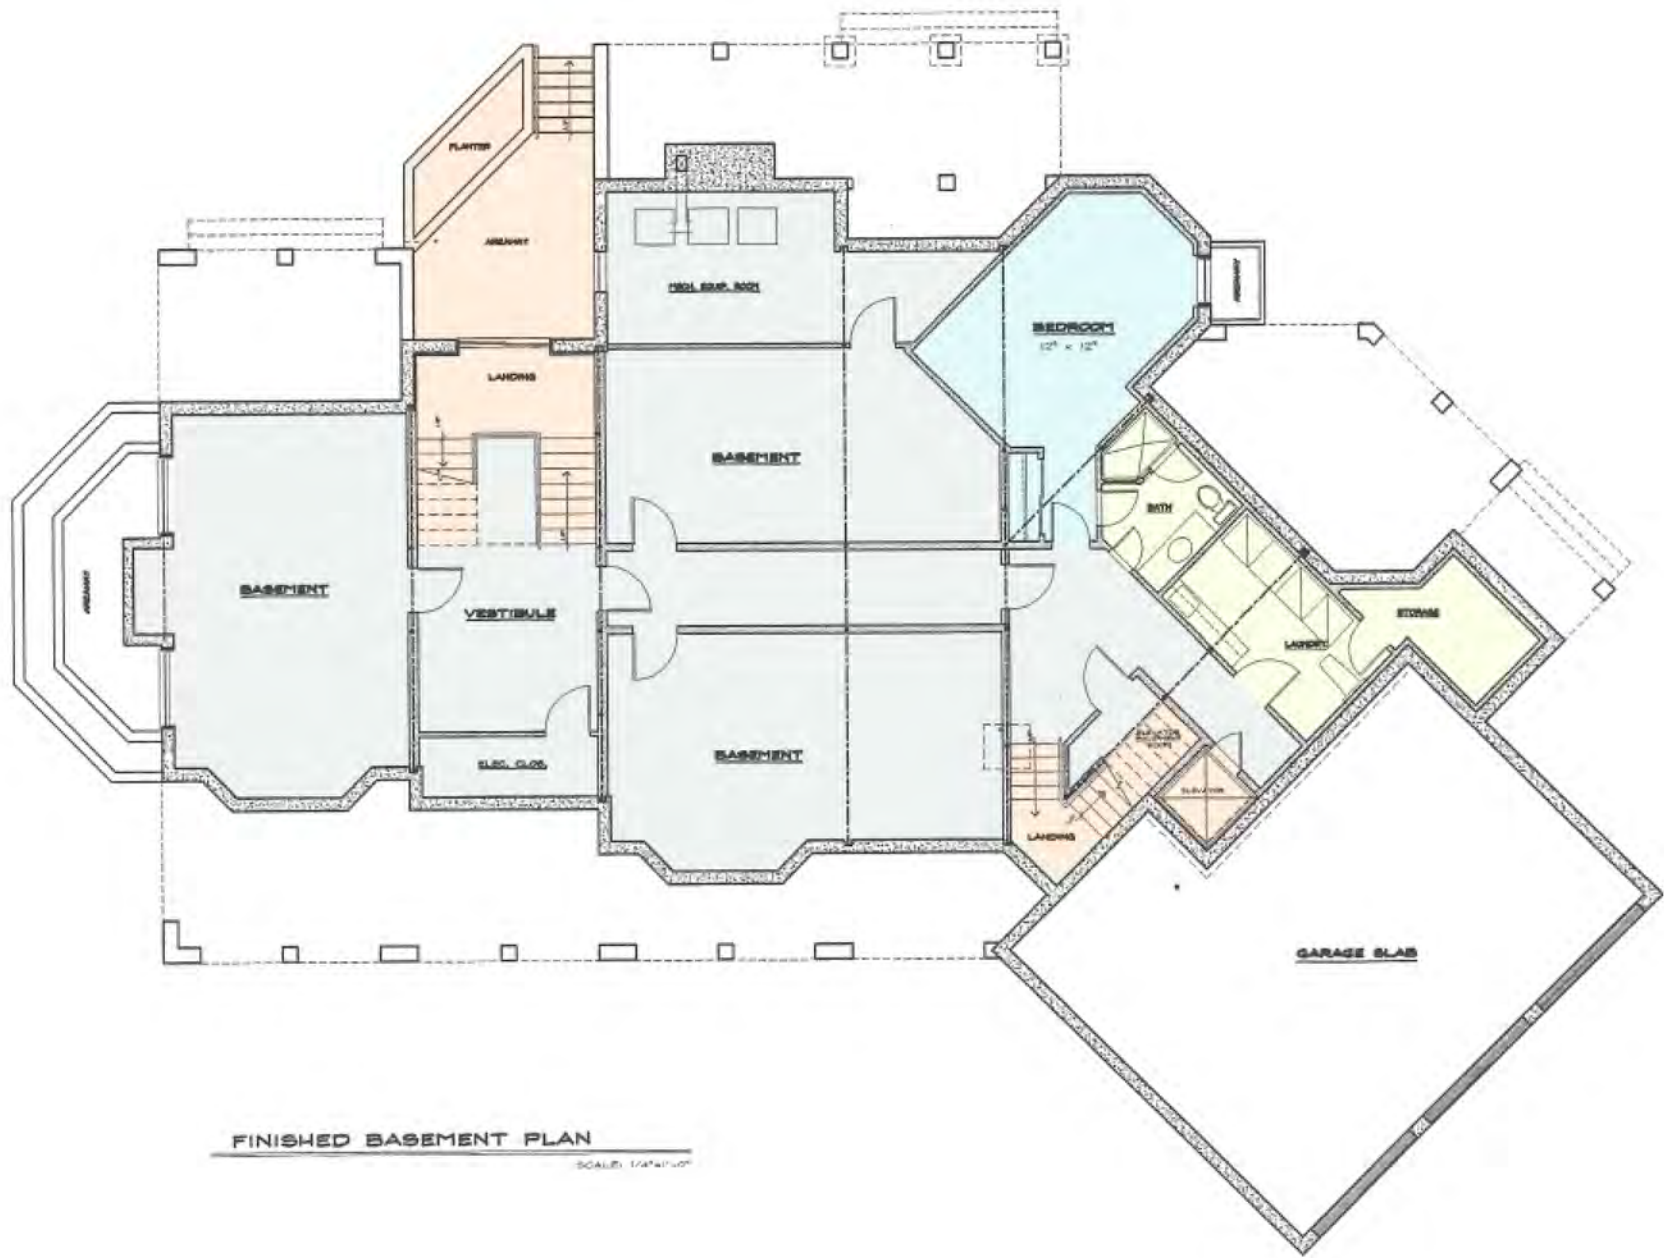

FINISHED BASEMENT PLAN

SCALE: 1/4"=1'-0"