




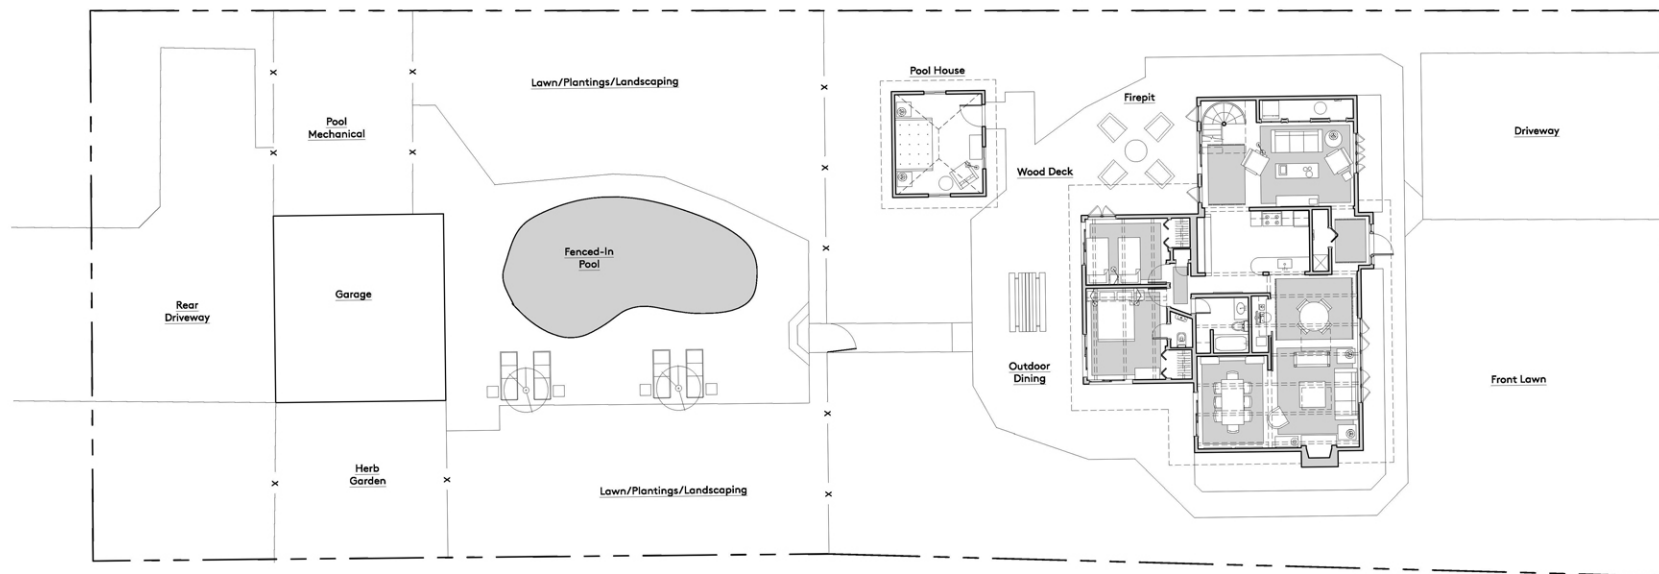

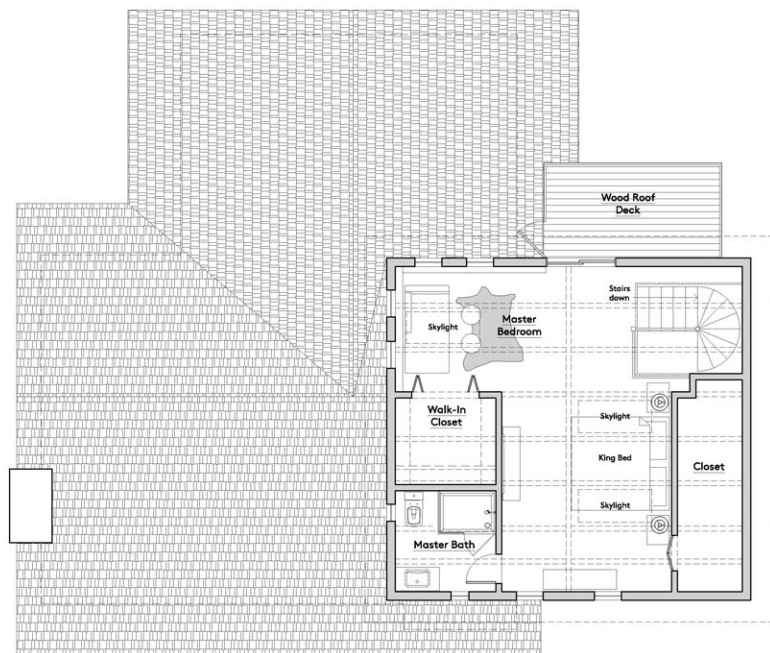

2 Existing Second Floor Plan
Scale: $\frac{1}{4}" = 1'-0"$

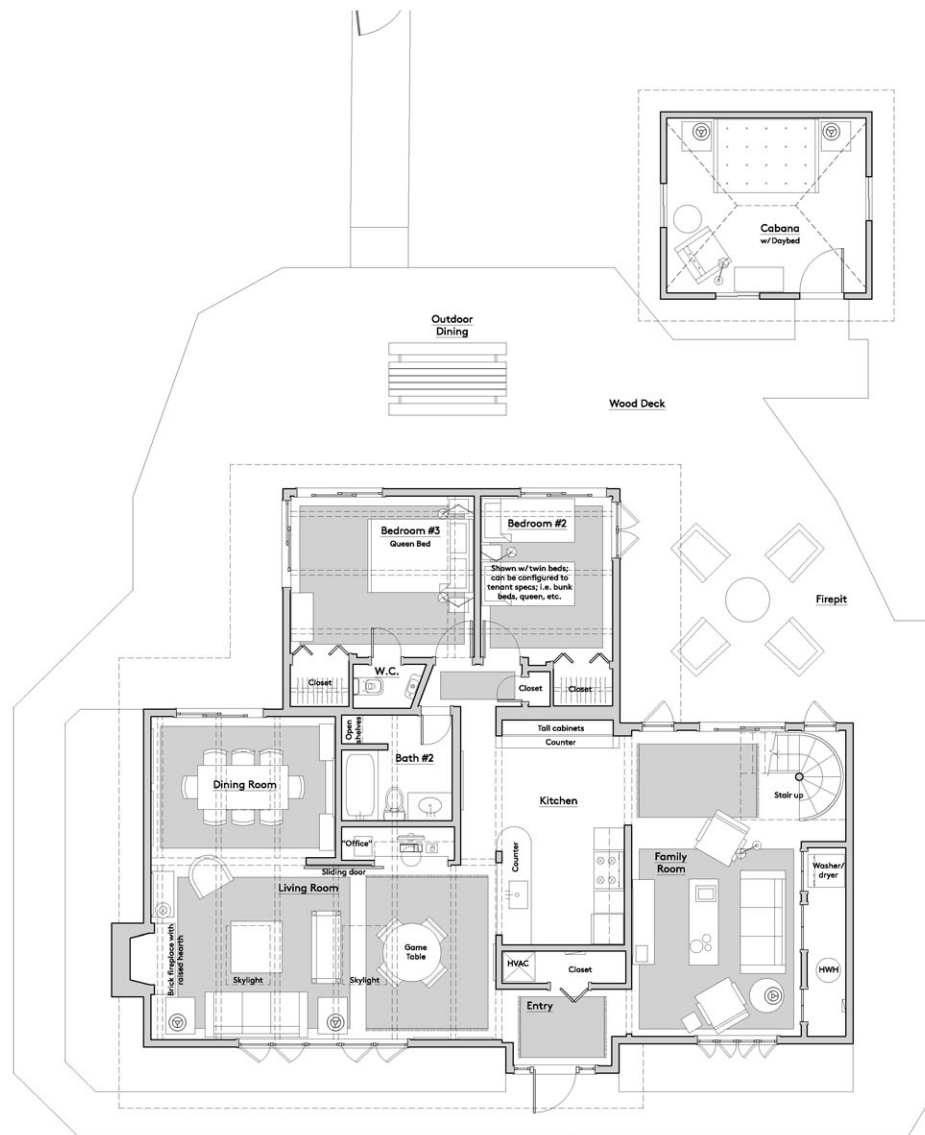

1 Existing Ground Floor Plan
Scale: $\frac{1}{4}" = 1'-0"$