


POWELL AVENUE

EDGE OF PAVEMENT

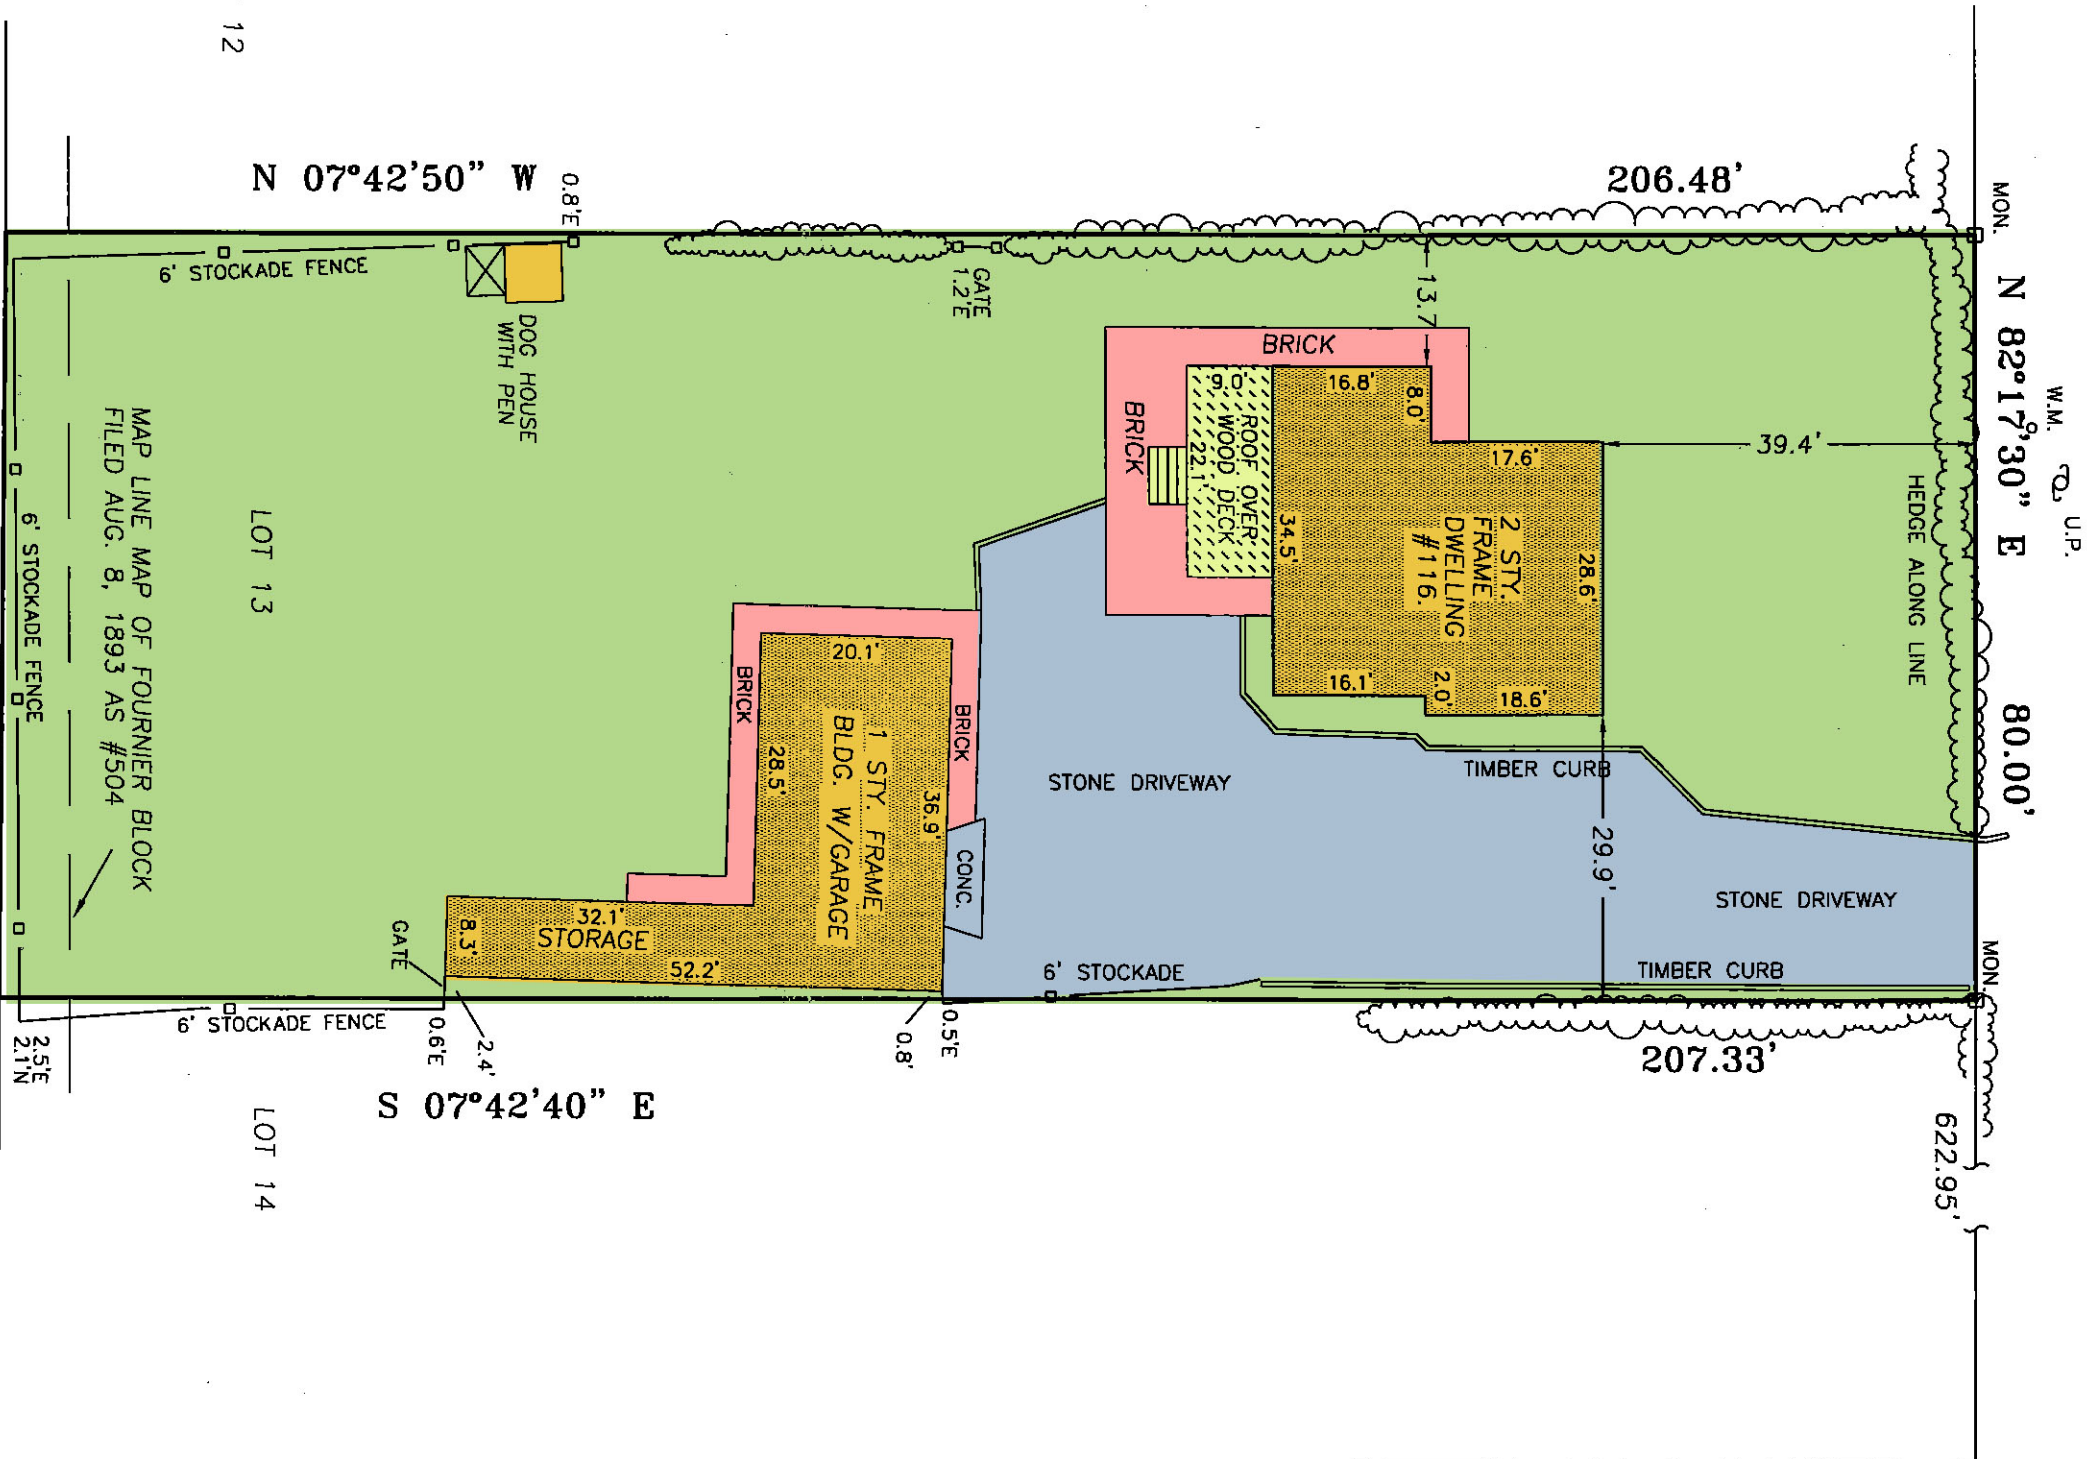

DAVID WHITE LANE