


1 1ST FLOOR CONSTRUCTION PLAN
A100 SCALE: 1/4" = 1'-0"



2 2ND FLOOR CONSTRUCTION PLAN
A100 SCALE: 1/4" = 1'-0"

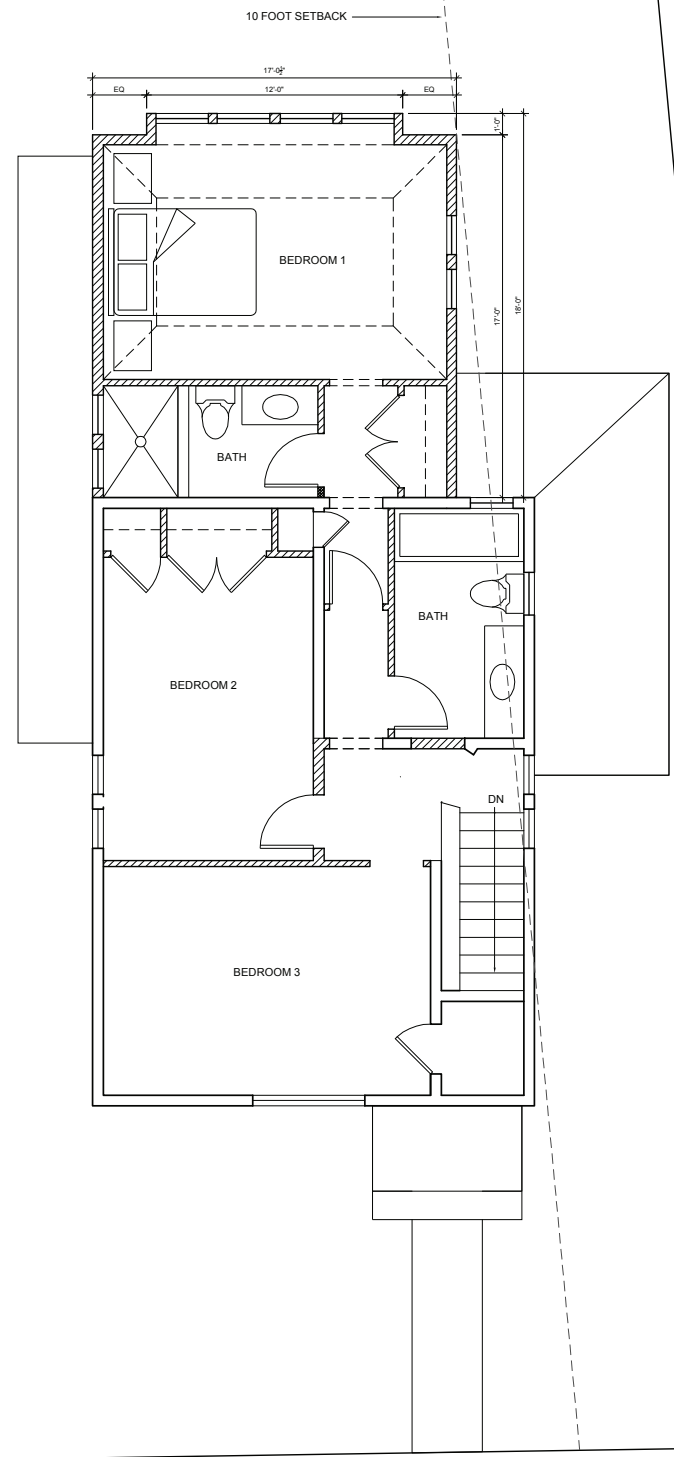