


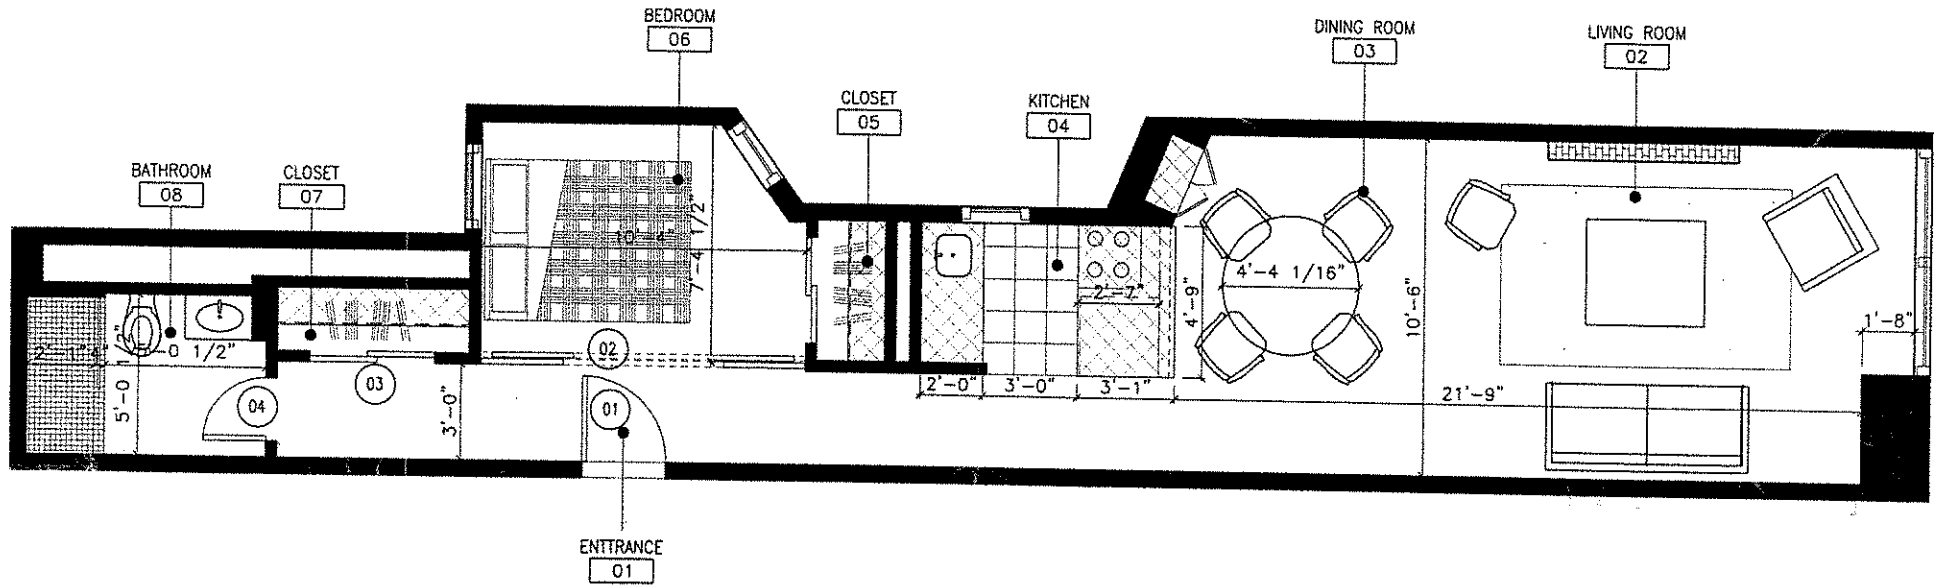

CONSTRUCTION LEGEND

SYMBOL	DESCRIPTION	SYMBOL	DESCRIPTION
	EXISTING OR NEW MILLWORK		NEW OR EXISTING DOOR & DOOR NUMBER,
	EXISTING PARTITION TO REMAIN	XXX	ROOM NAME
		XXXXXX	ROOM OR AREA NUMBER

ARCHITECT: Sam Malki
309 WEST 21ST STREET
NEW YORK, NY 10011
(212) 229-9765

JEFFERY BROADHURST CO-OP

433 WEST 24TH STREET
NEW YORK, NY 10011

CONSTRUCTION PLAN

SCALE 1/4" = 1'-0"
DATE 01/12/04
DRAWN BY S.M.
CADD FILE

SKETCH NUMBER

SK-5