



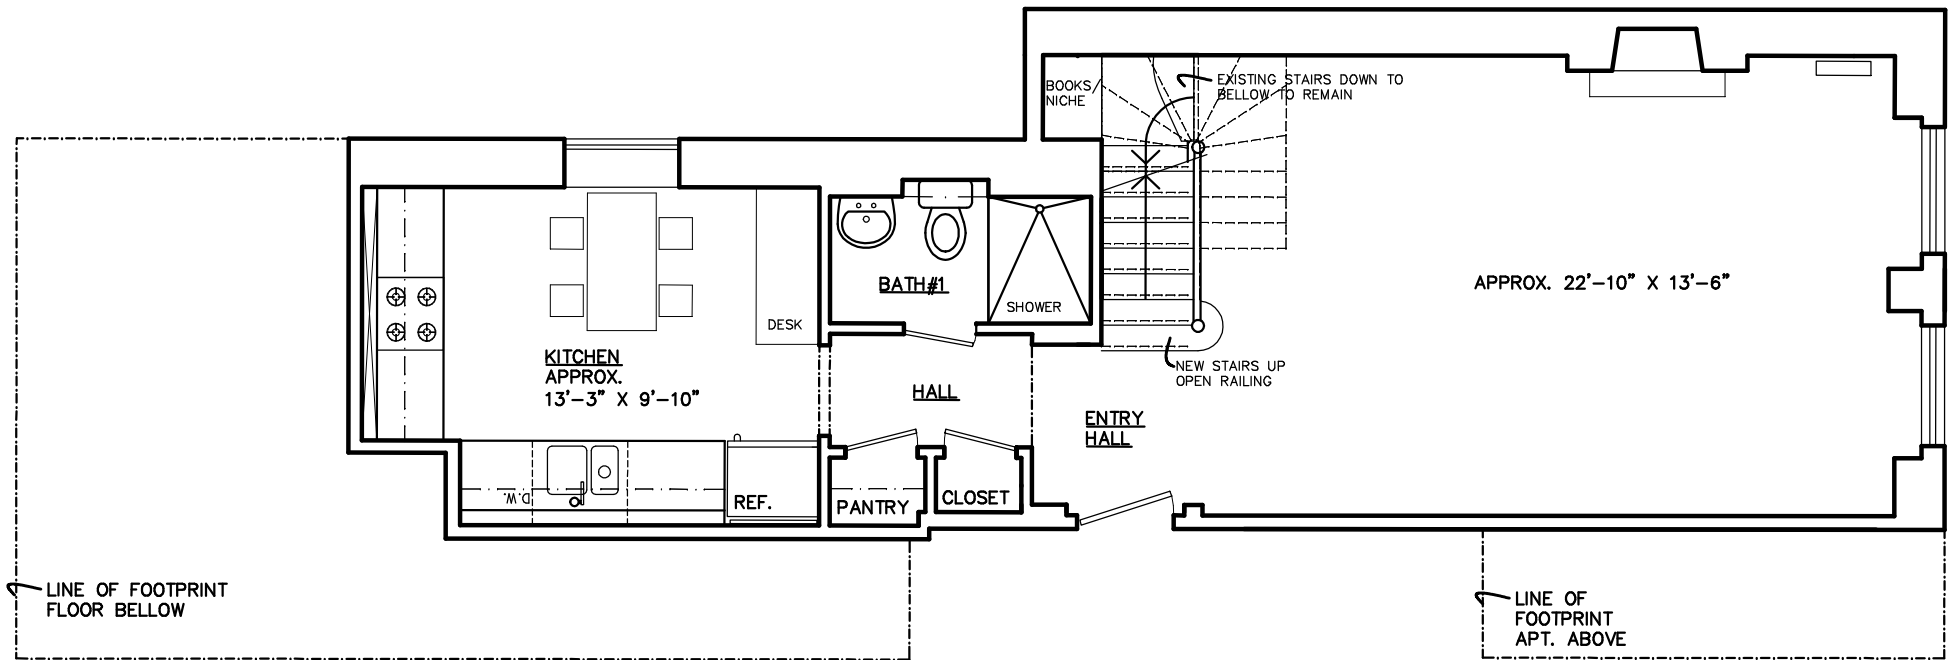

PROPOSED FLOOR PLAN

1D UPPER LEVEL

NOT TO SCALE

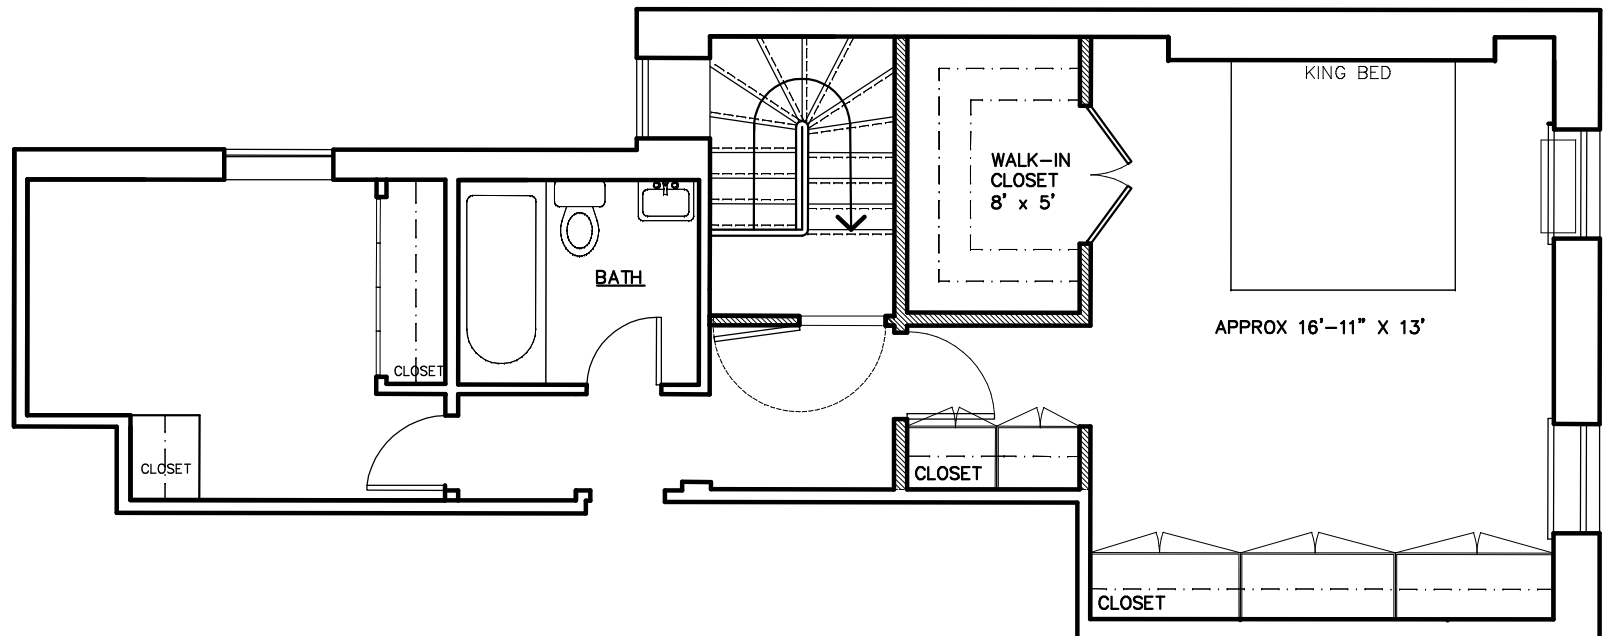

PROPOSED FLOOR PLAN

2D LEVEL

NOT TO SCALE