



FIRST FLOOR PLAN

SCALE: 1/4" = 1'-0"
 LIVABLE SQUARE FOOTAGE: 3765 SQ. FT.

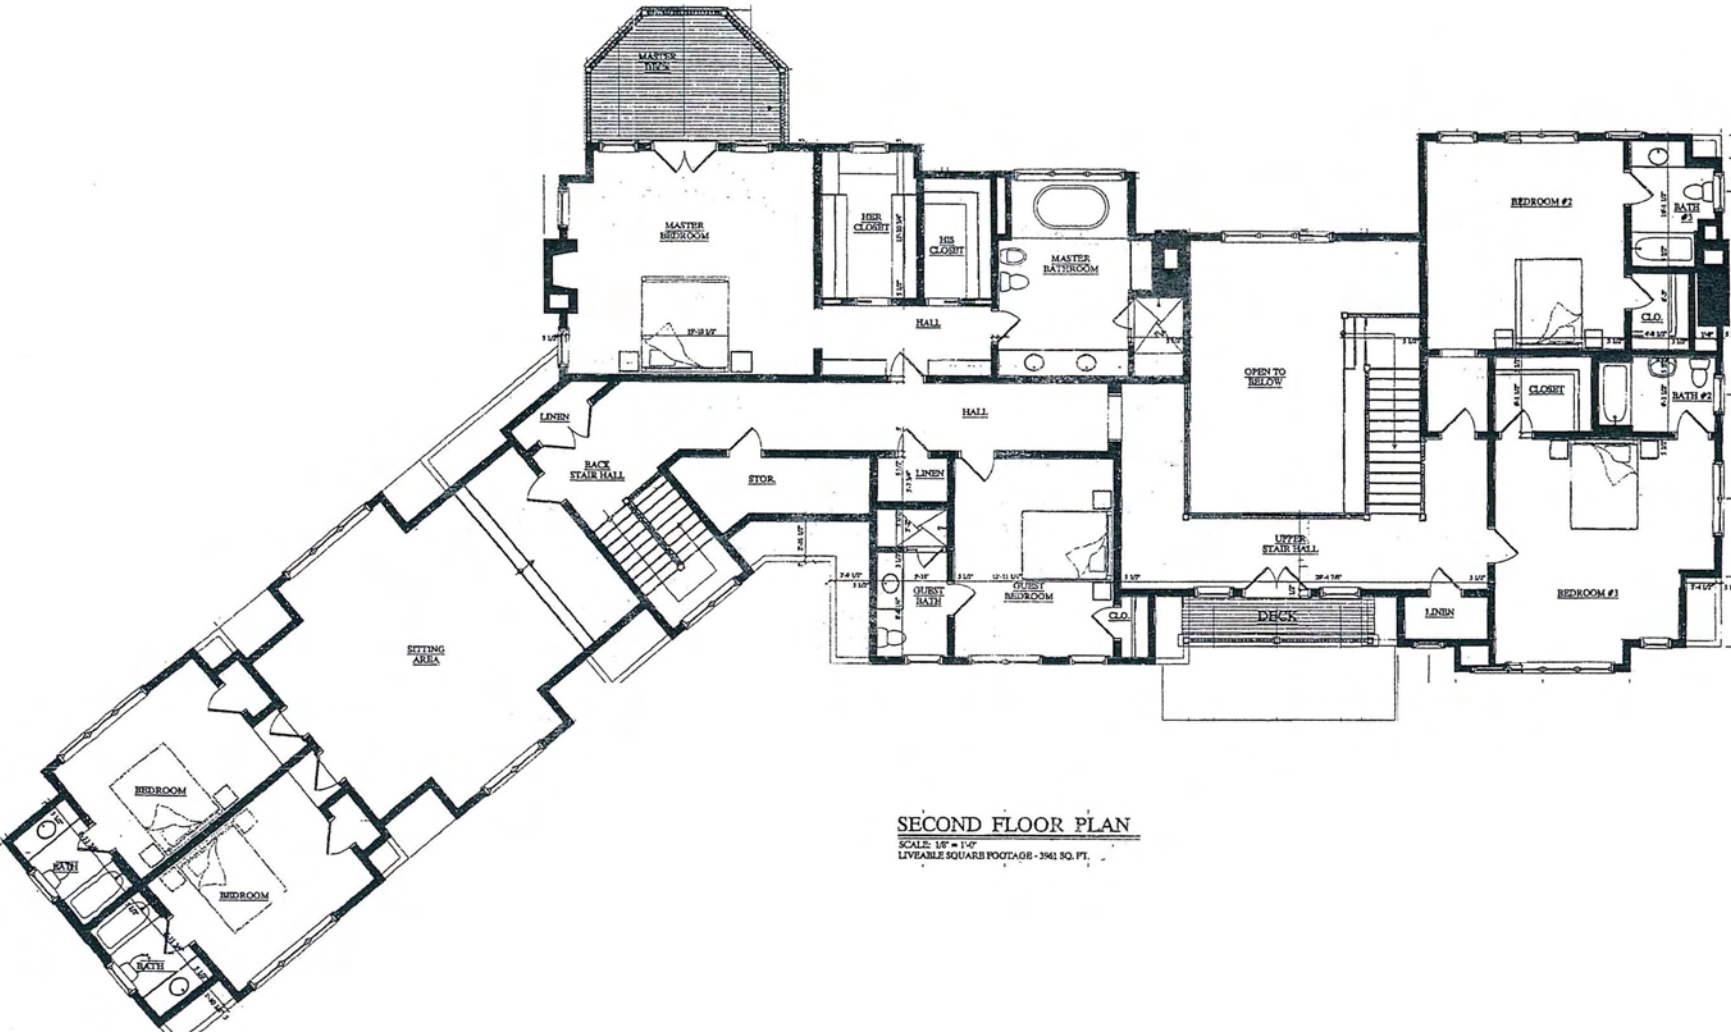

SECOND FLOOR PLAN
 SCALE: 1/8" = 1'-0"
 LIVEABLE SQUARE FOOTAGE - 3961 SQ. FT.

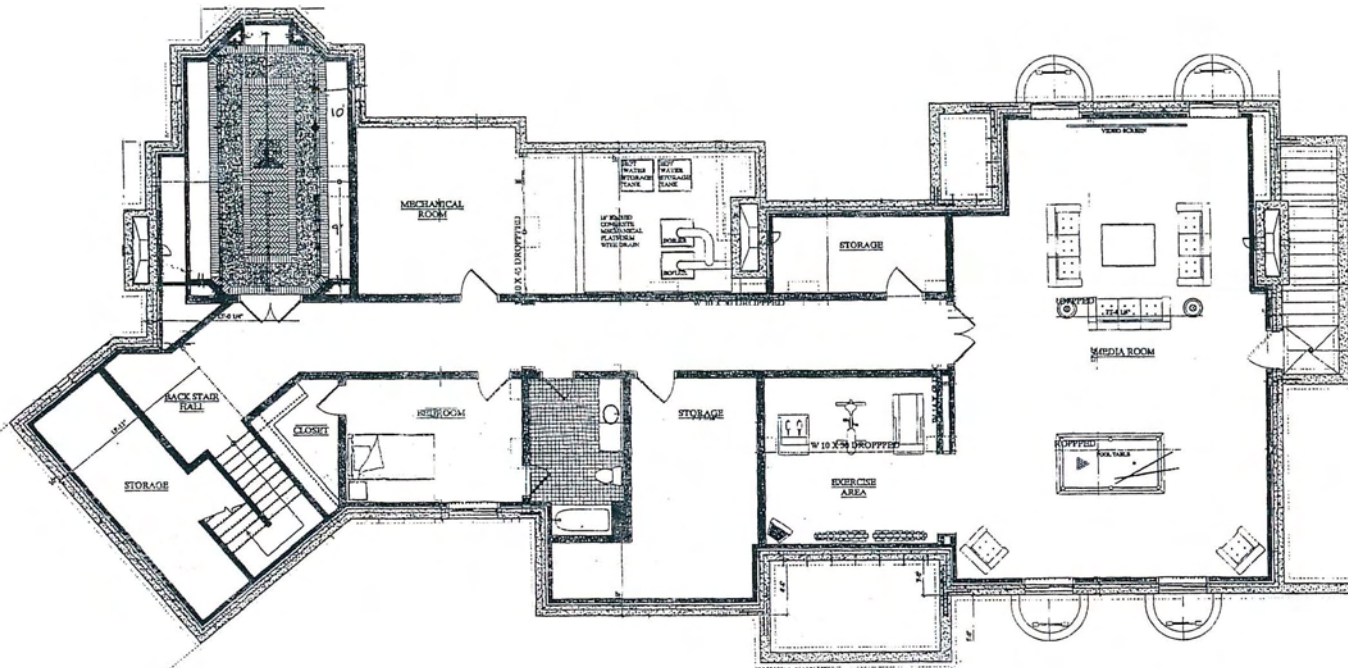

BASEMENT FLOOR PLAN

SCALE: 1/8" = 1'-0"