

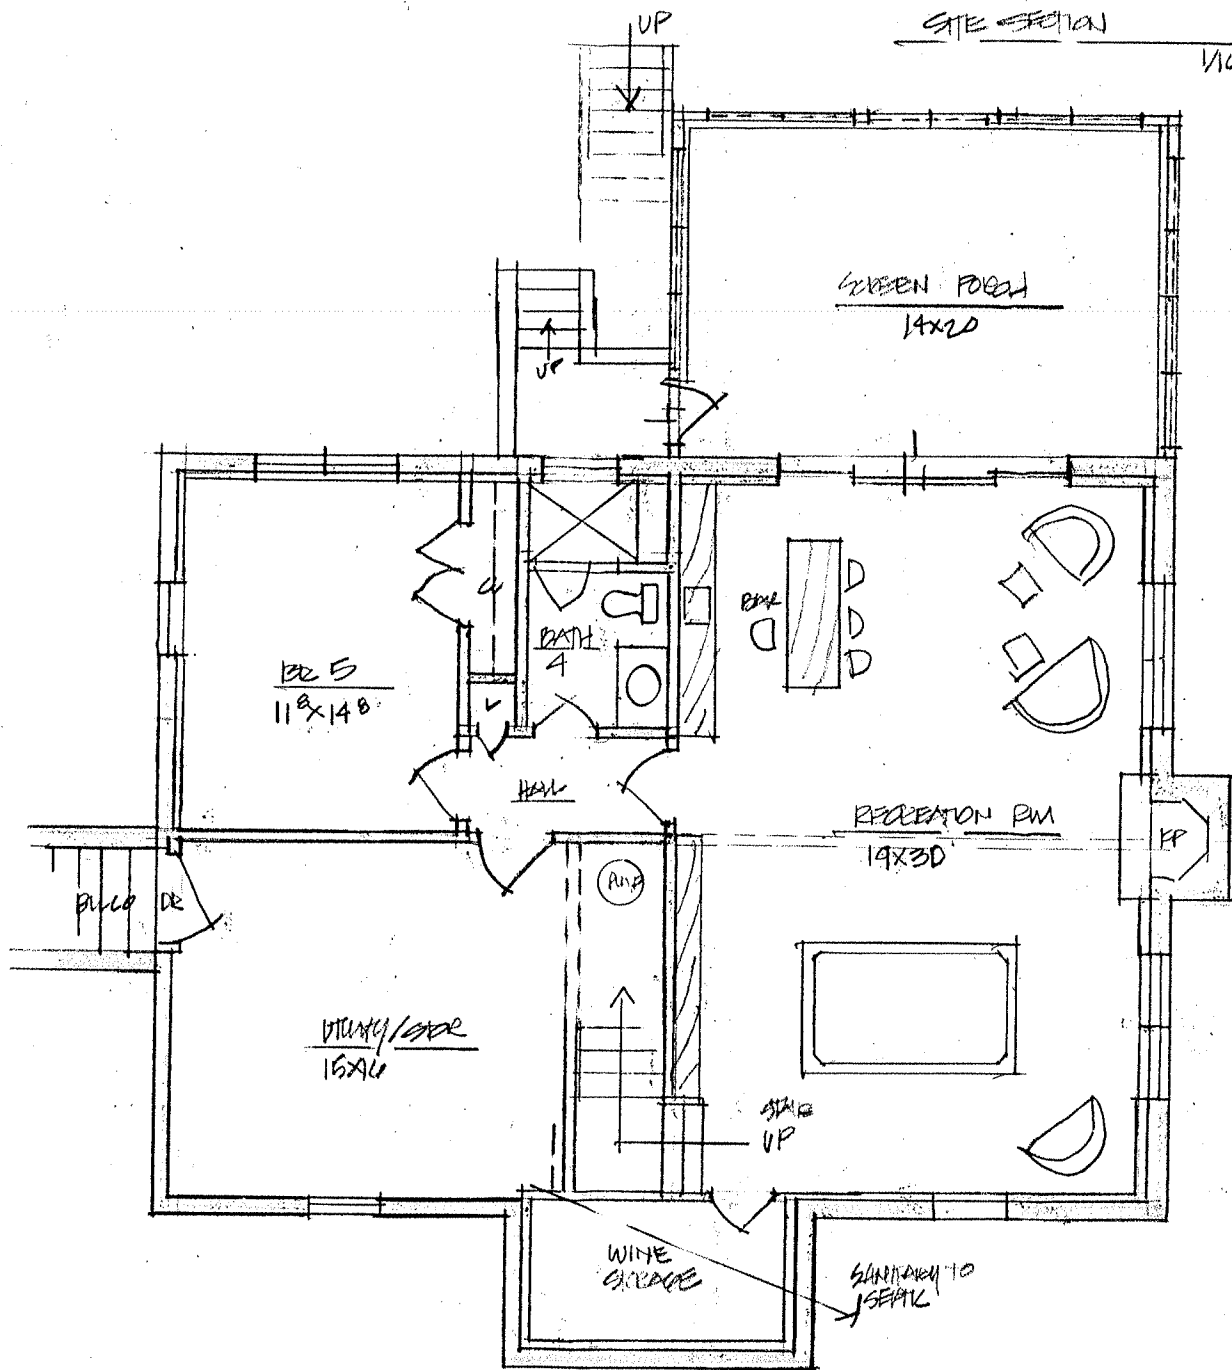


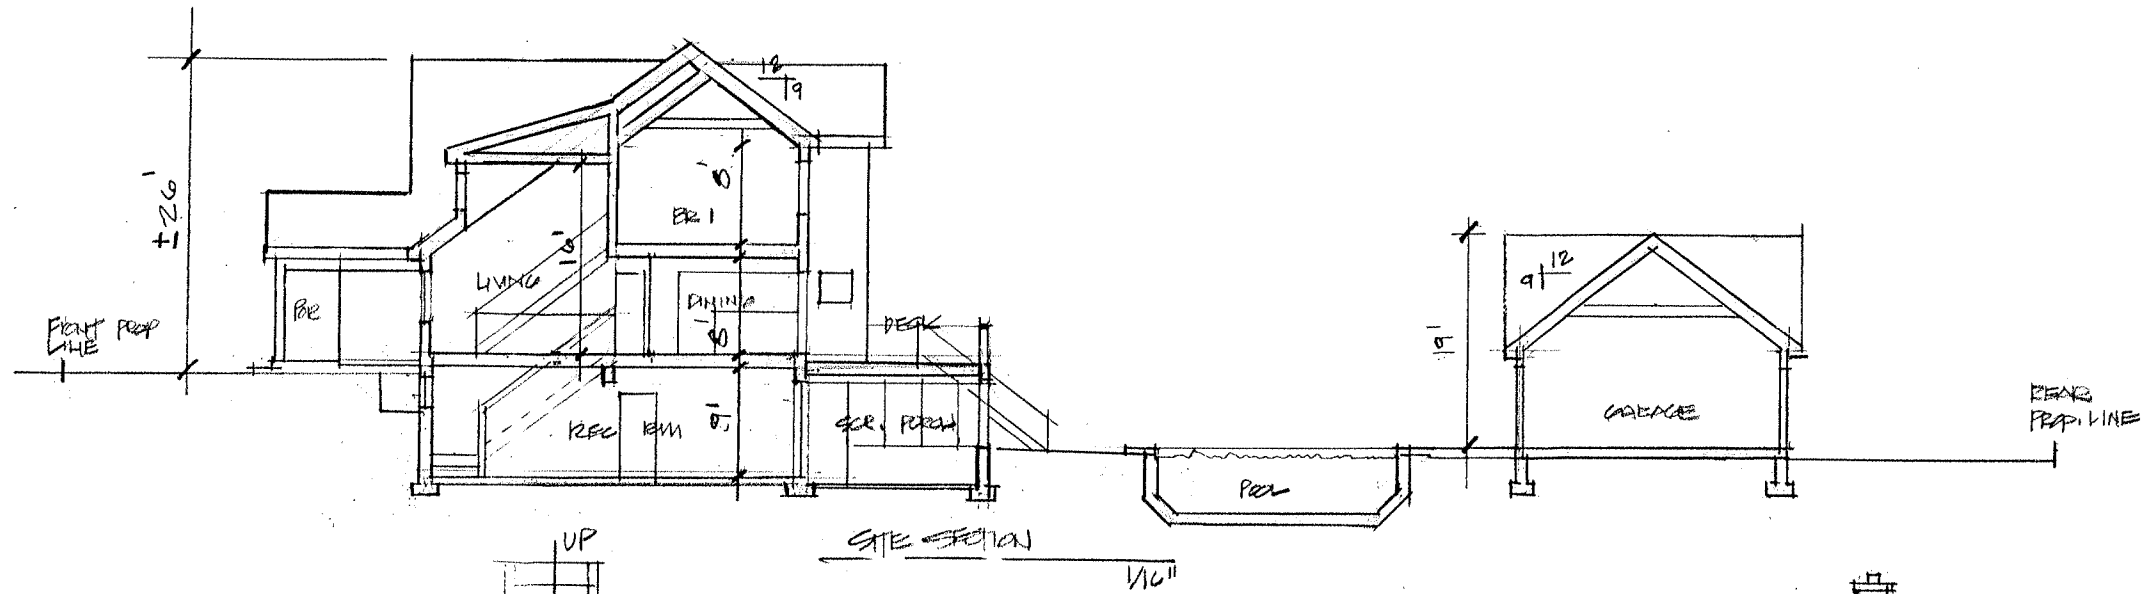

CEILING PLAN

HEATED AREA = 1178 SF

1/8"

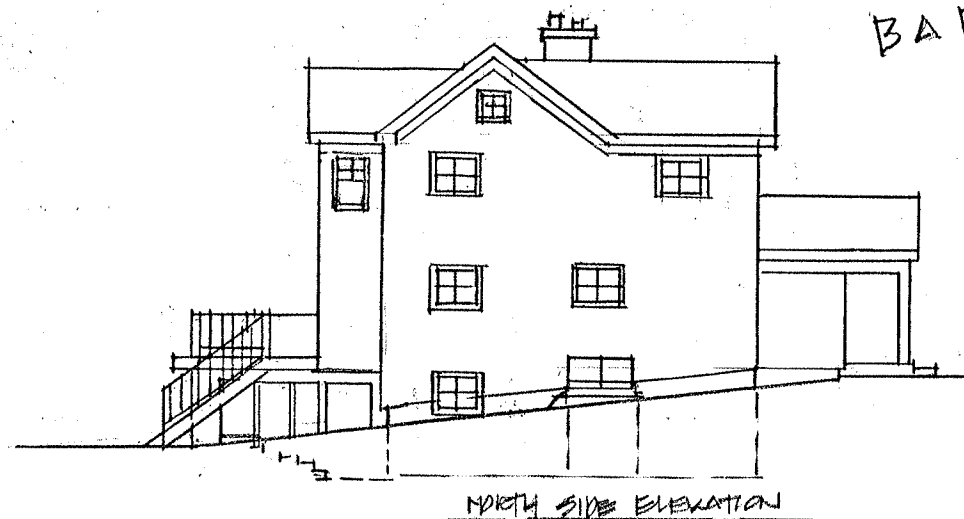


NORTH SIDE ELEVATION

BARKS LANE



SOUTH SIDE ELEVATION


1/16"

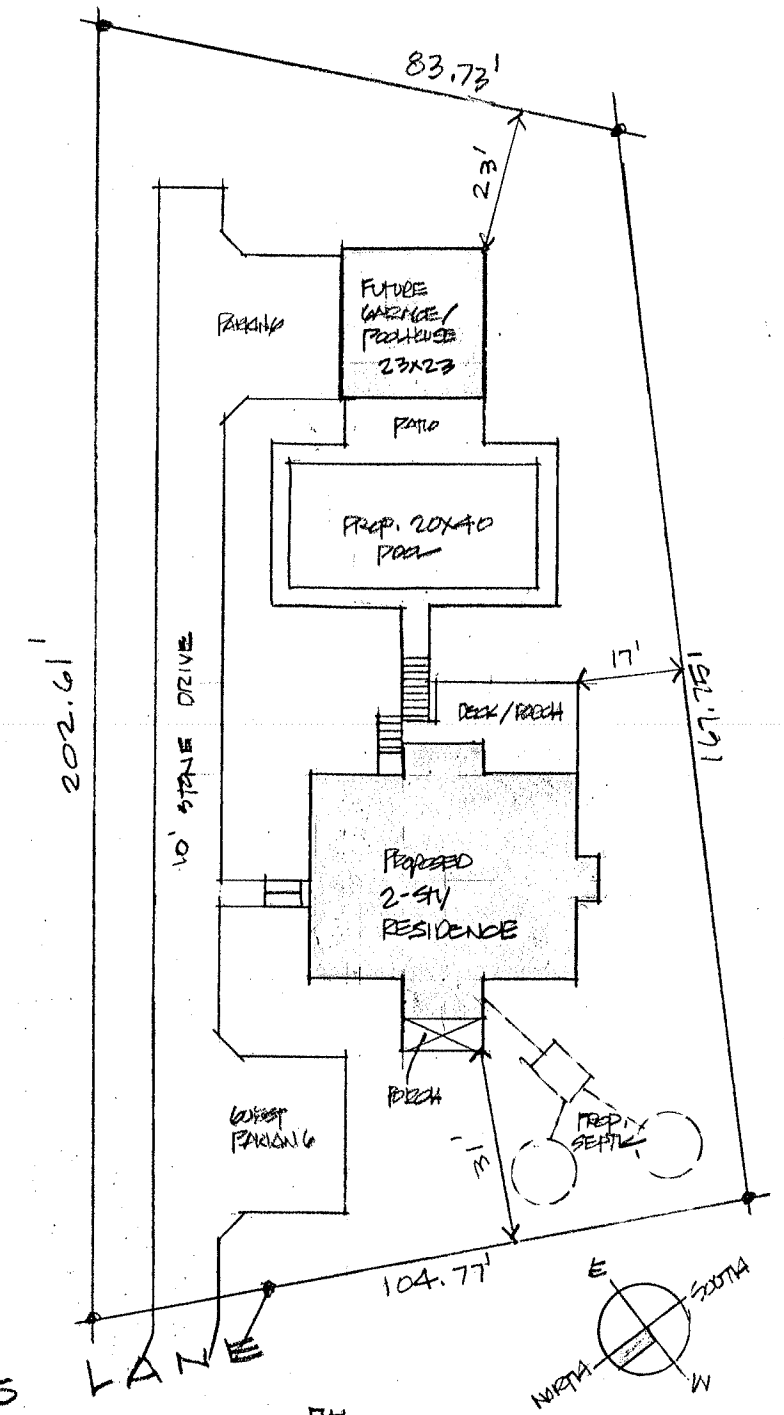


SITE PLAN
1" = 30'

LAMBERS RESIDENCE
BARKS LANE / EAST HAMPTON VILLAGE

P.C. WILSON / ARCHT
1.1.2013

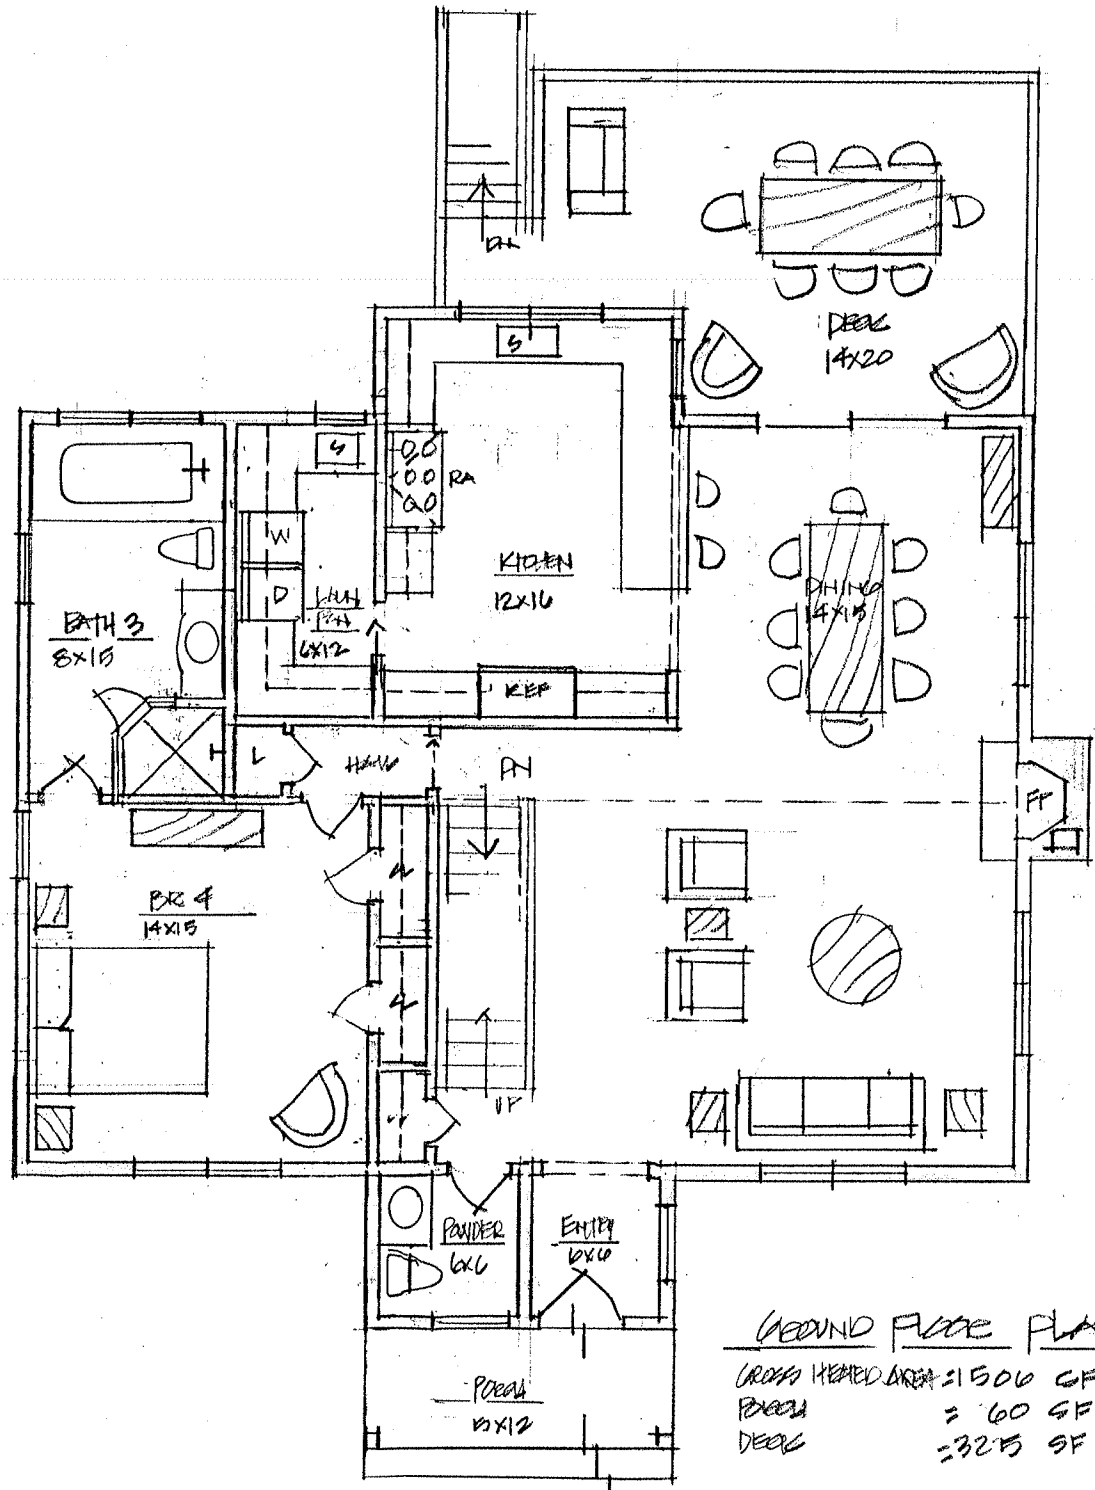

GROUND FLOOR PLAN
 GROSS HEATED AREA = 1500 SF.
 PORCH = 60 SF
 DECK = 325 SF

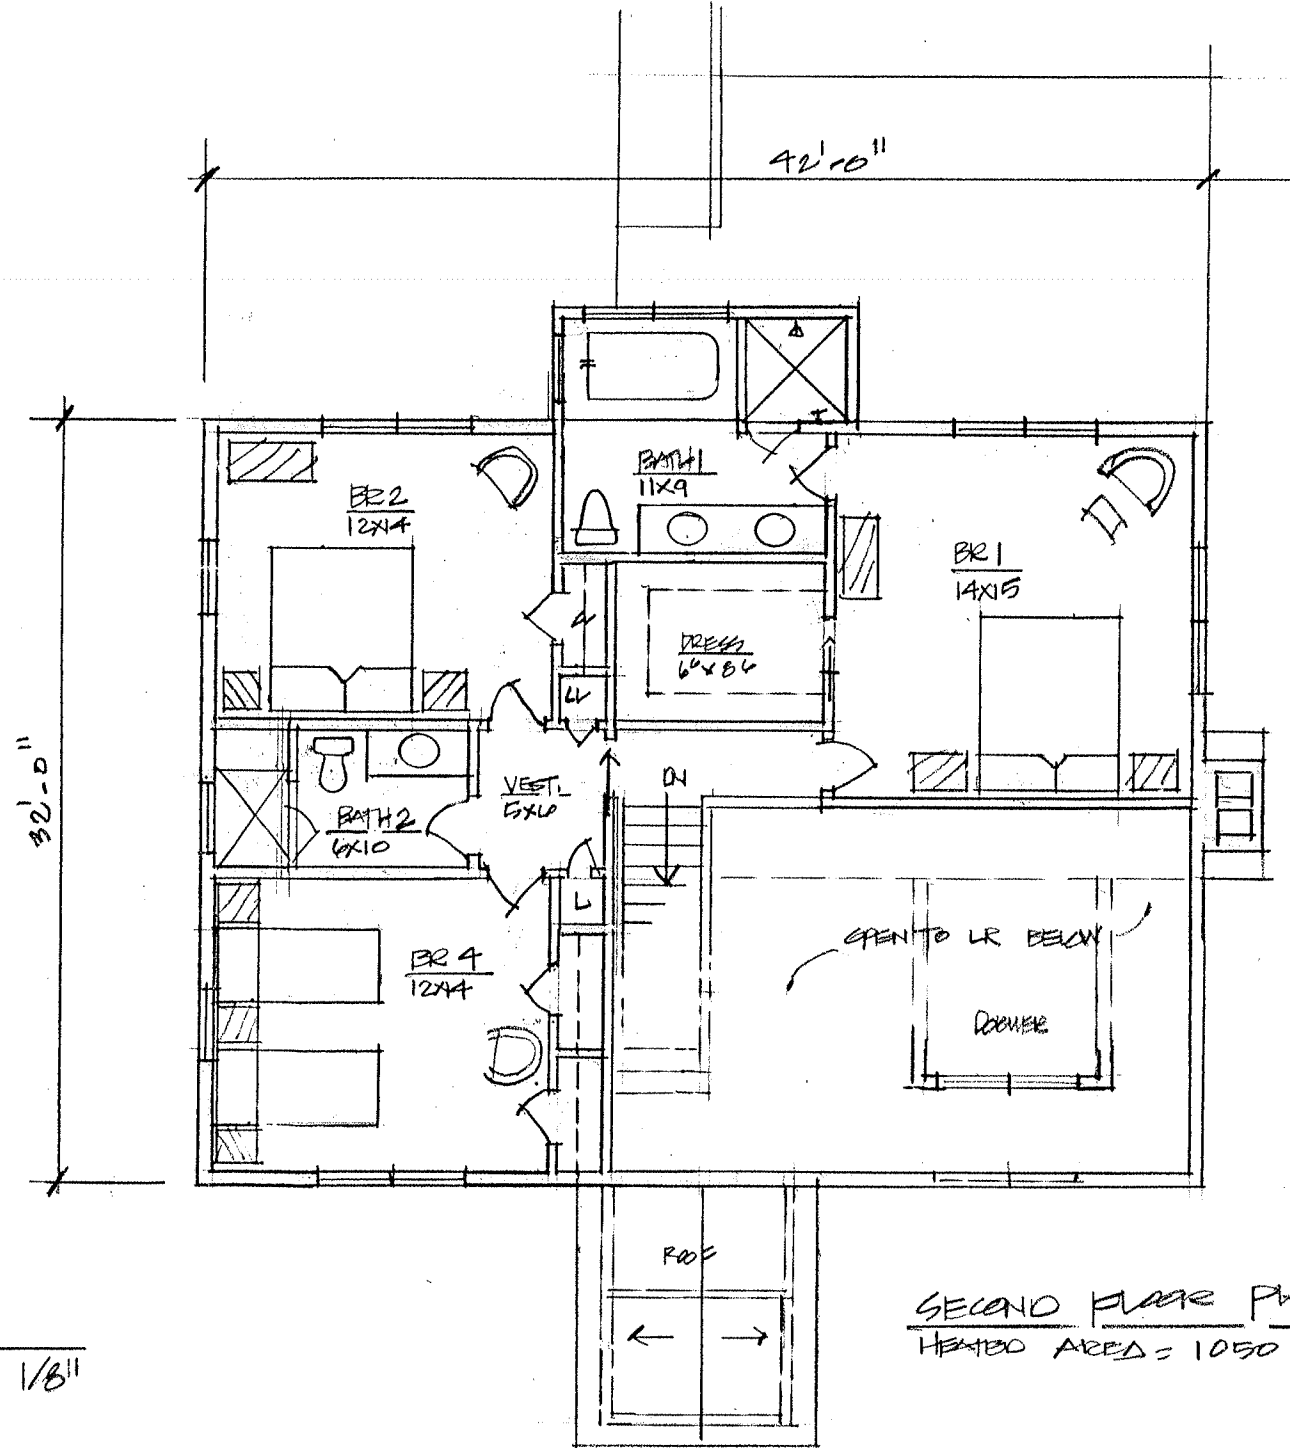

SECOND FLOOR PLAN
 HEATED AREA = 1050 SF