






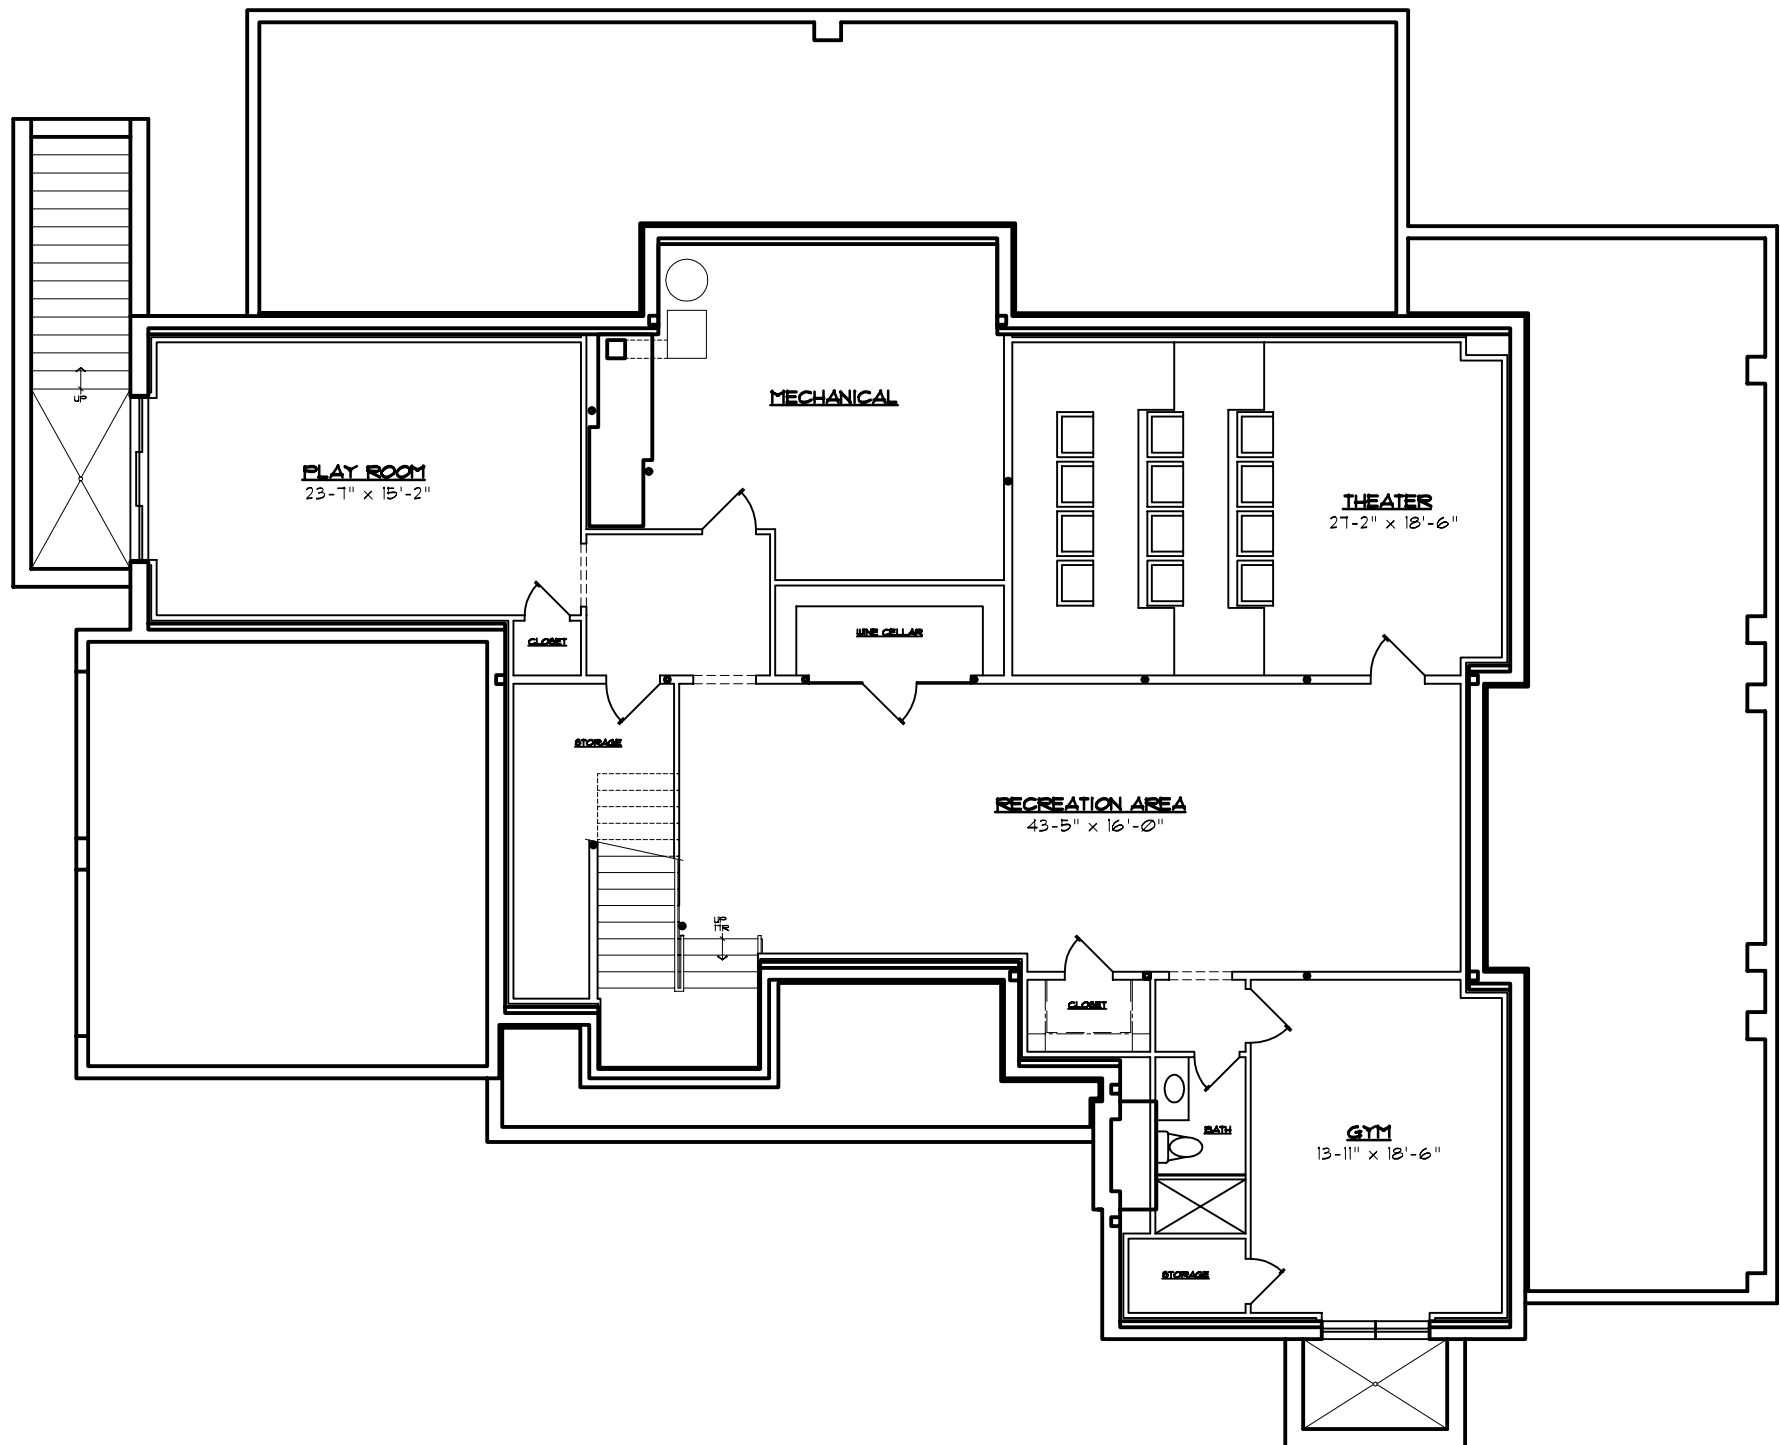


FINISHED BASEMENT PLAN
MONTROSE LANE

SCALE: 1/4" = 1'-0"




FRONT ELEVATION
MONTROSE LANE

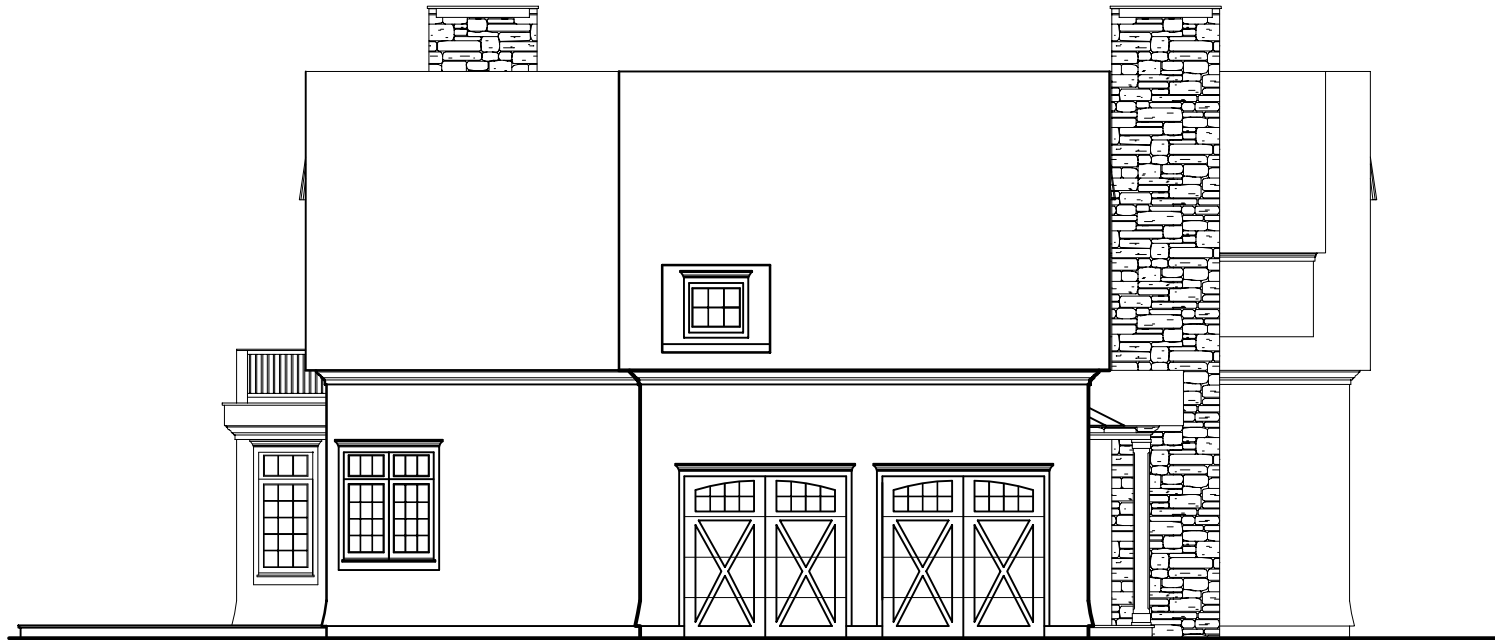


LEFT ELEVATION
MONTROSE LANE



REAR ELEVATION
MONTROSE LANE

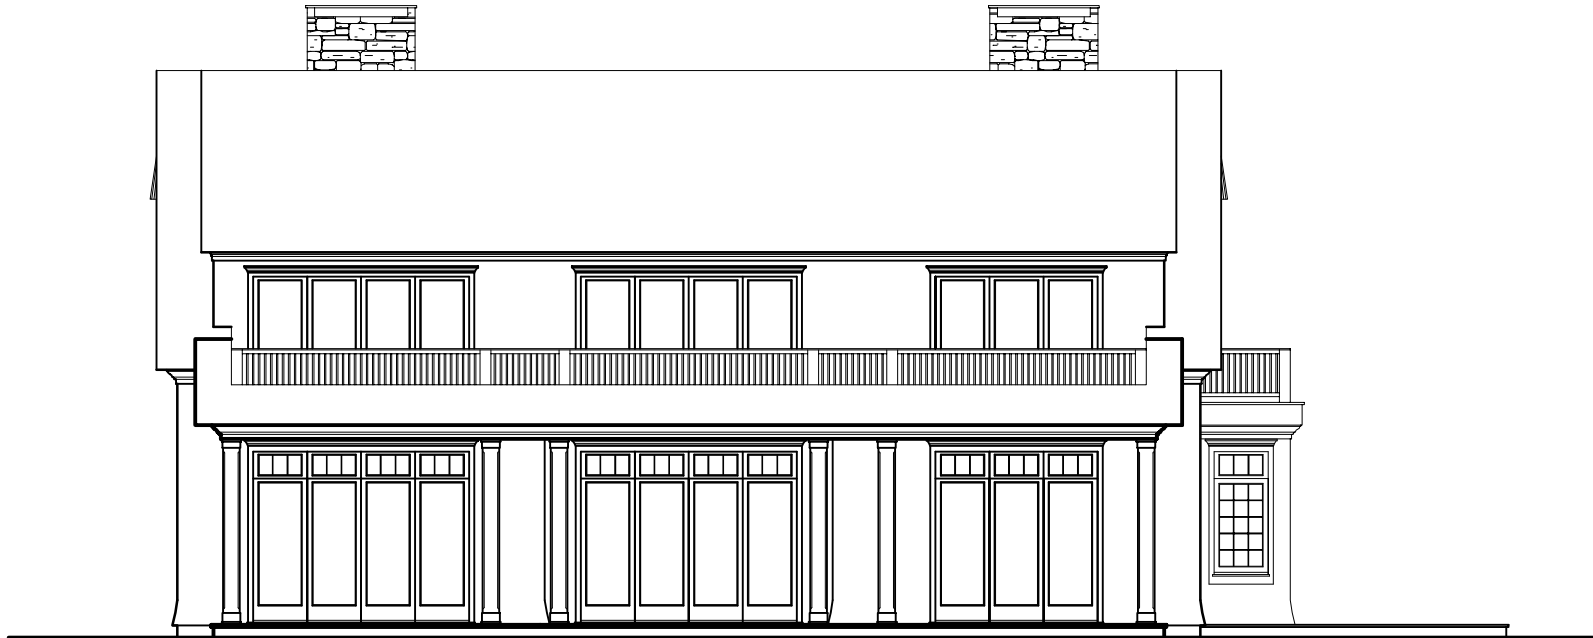

RIGHT ELEVATION
MONTROSE LANE

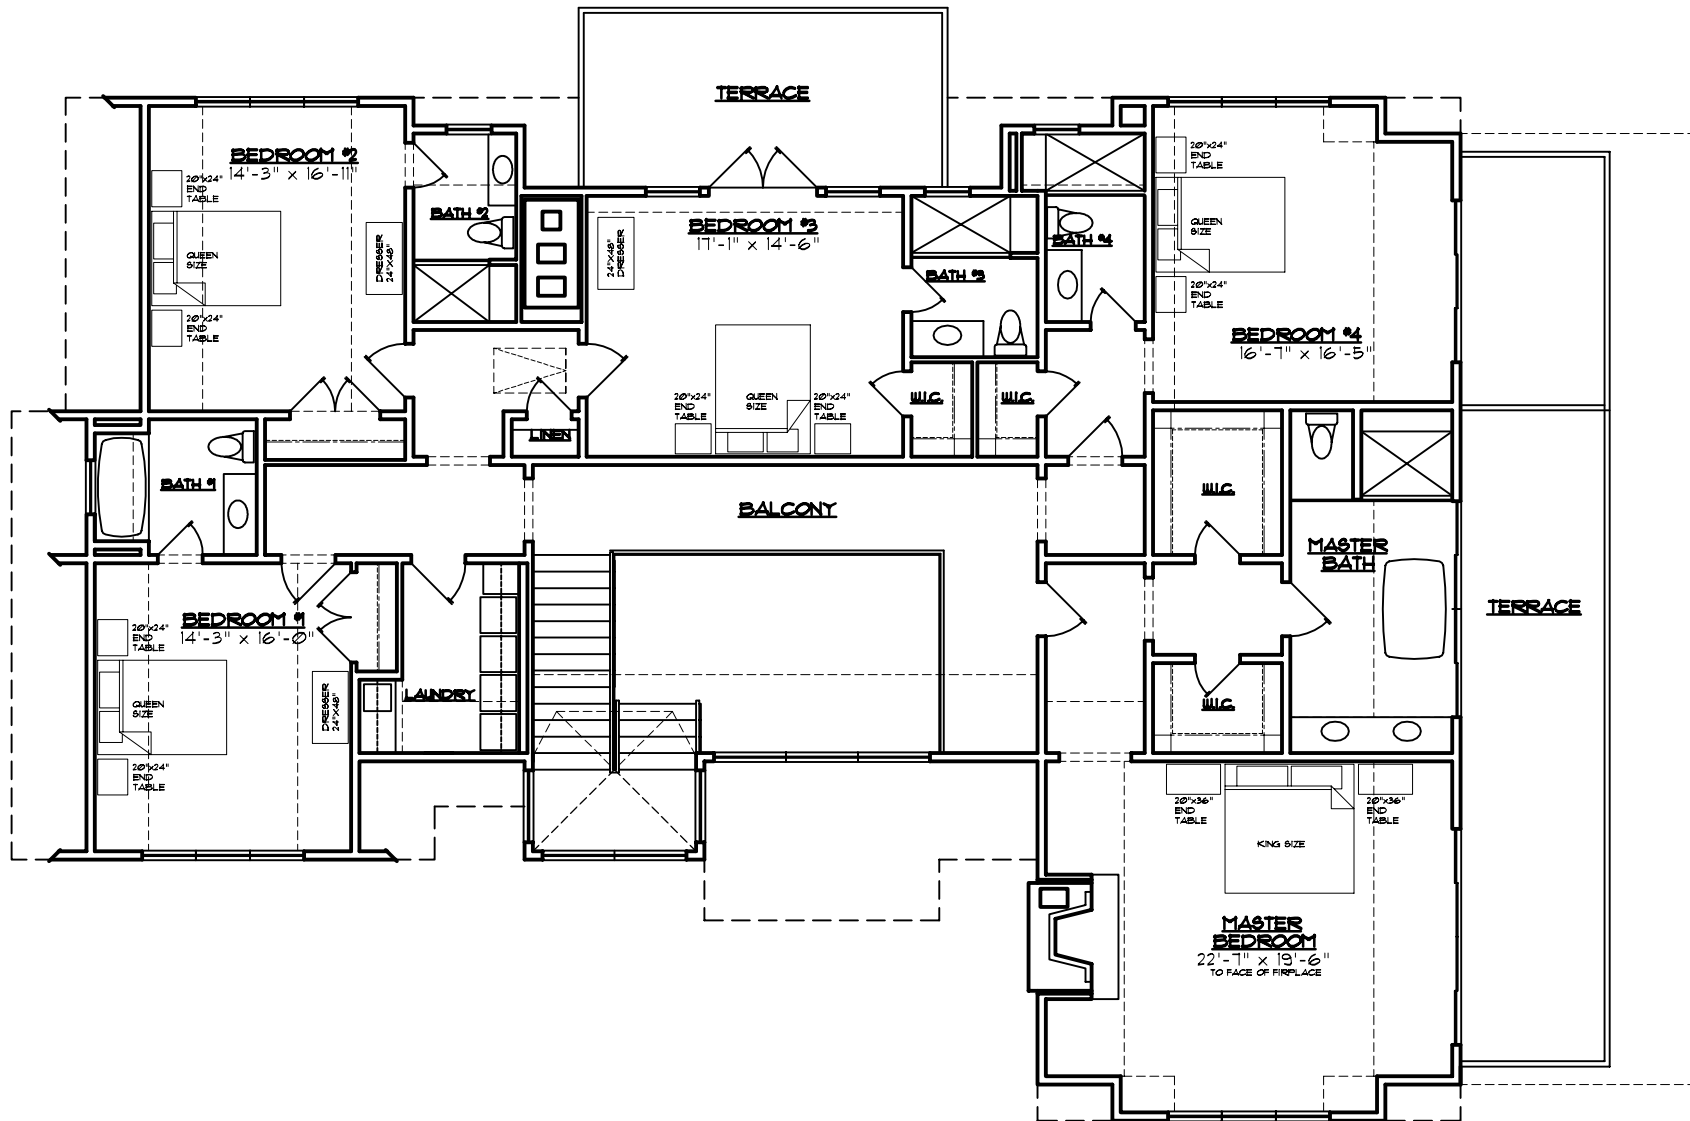

SECOND FLOOR PLAN
MONTROSE LANE

2,882 SQ.FT.