


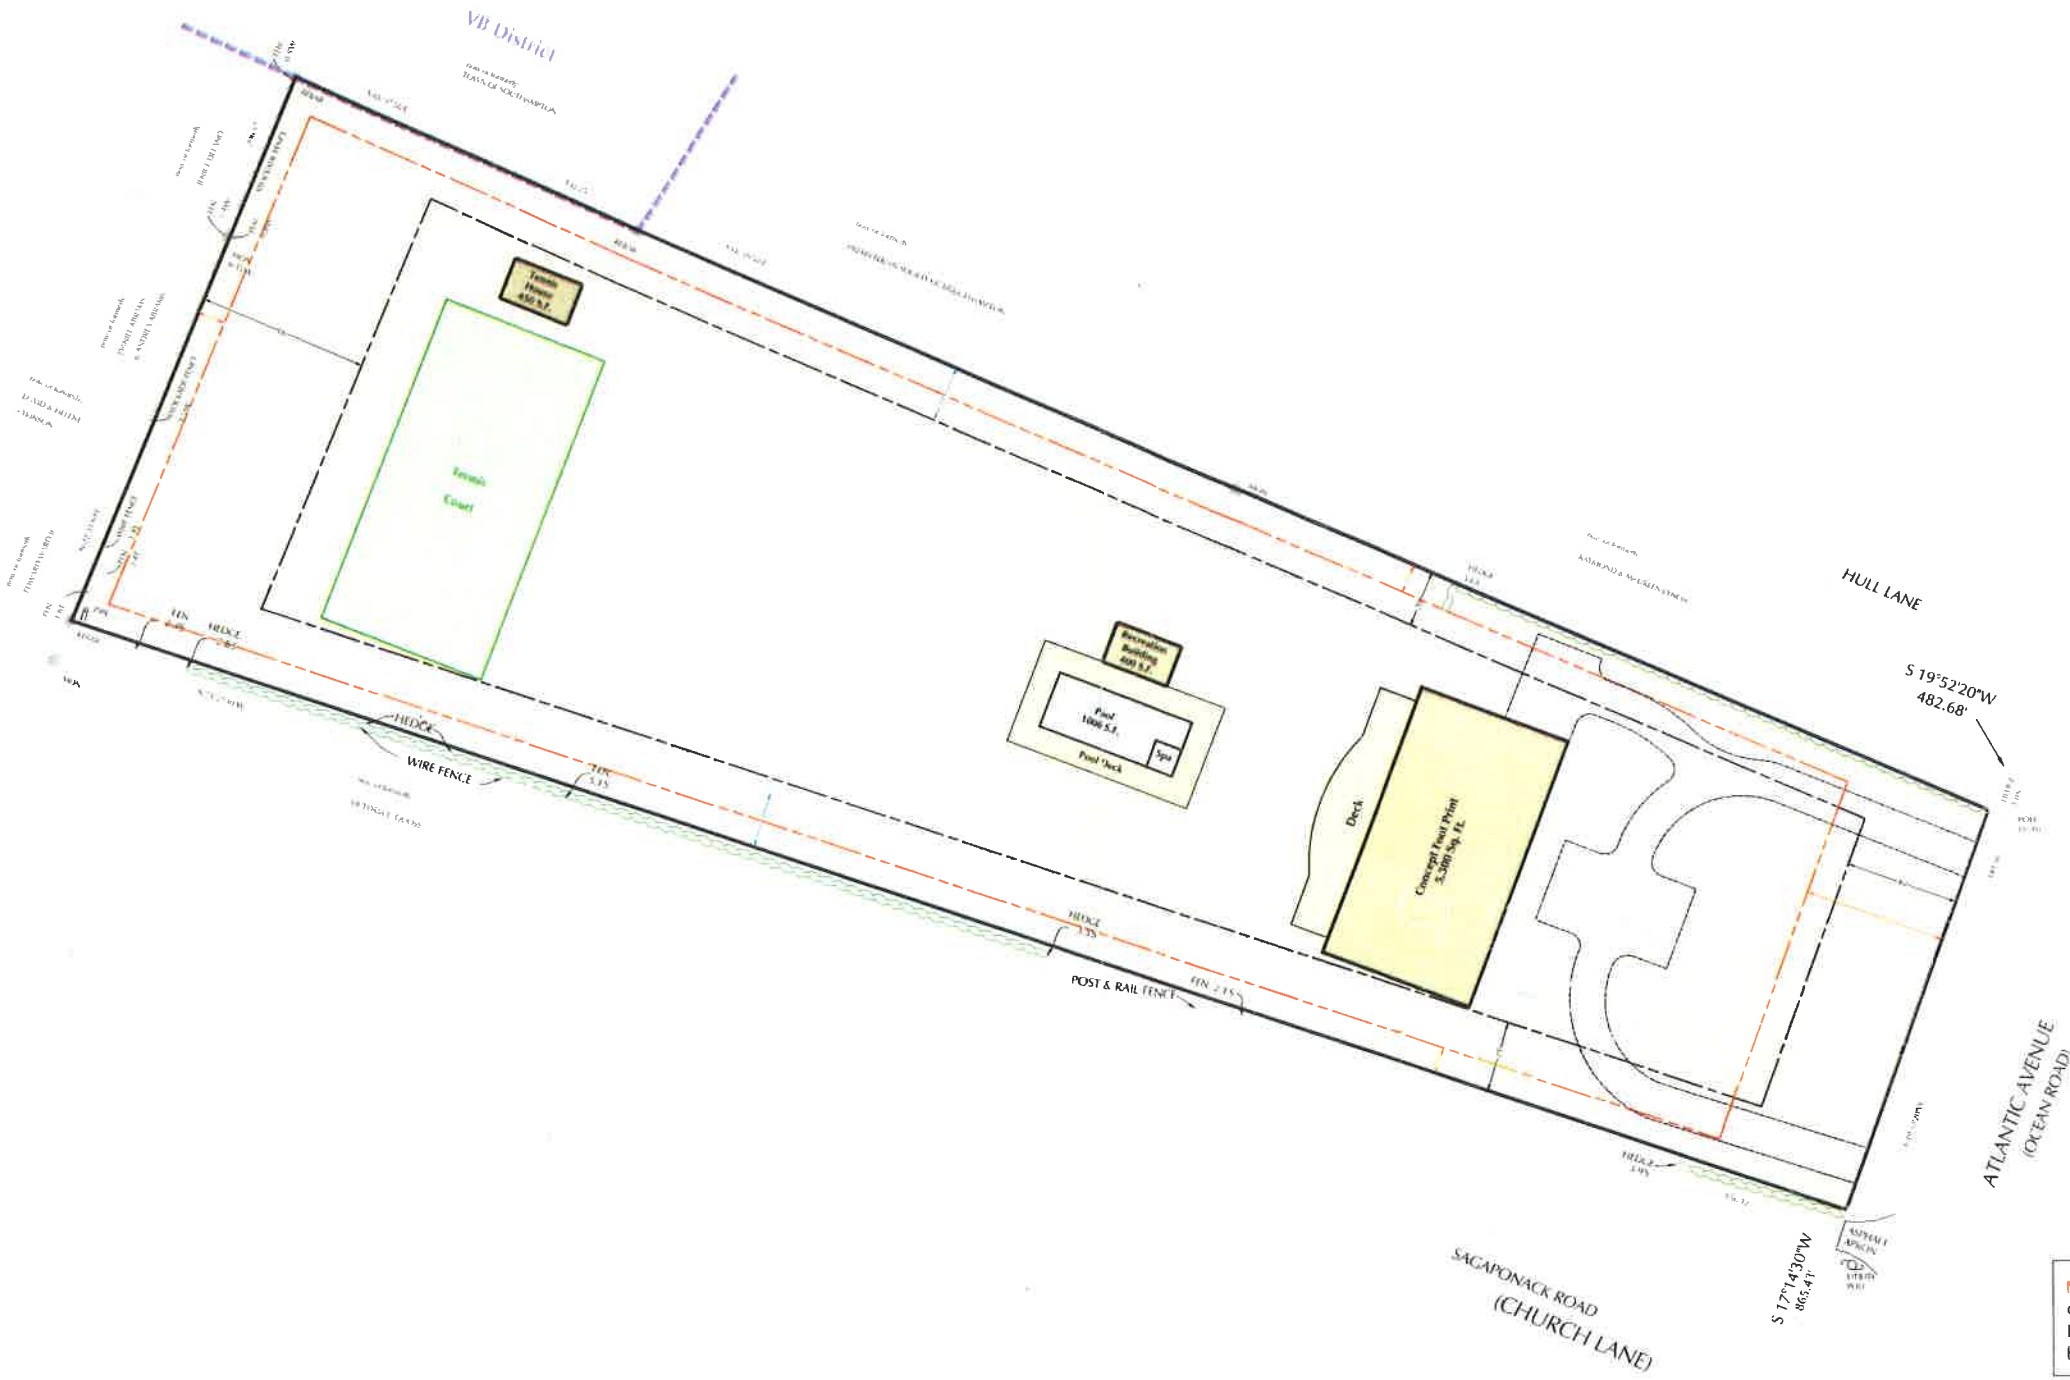

Scale: 1" = 30'



**Note:** This drawing is for conceptual purposes only and only shows sample footprints of potential structures. Further Architectural Designs would need to be reviewed by the Town of Southampton Building Department.

**Note:** This drawing is for conceptual purposes only and has not been vetted with the Town of Southampton Building Department. **Use this plan with Caution.**