



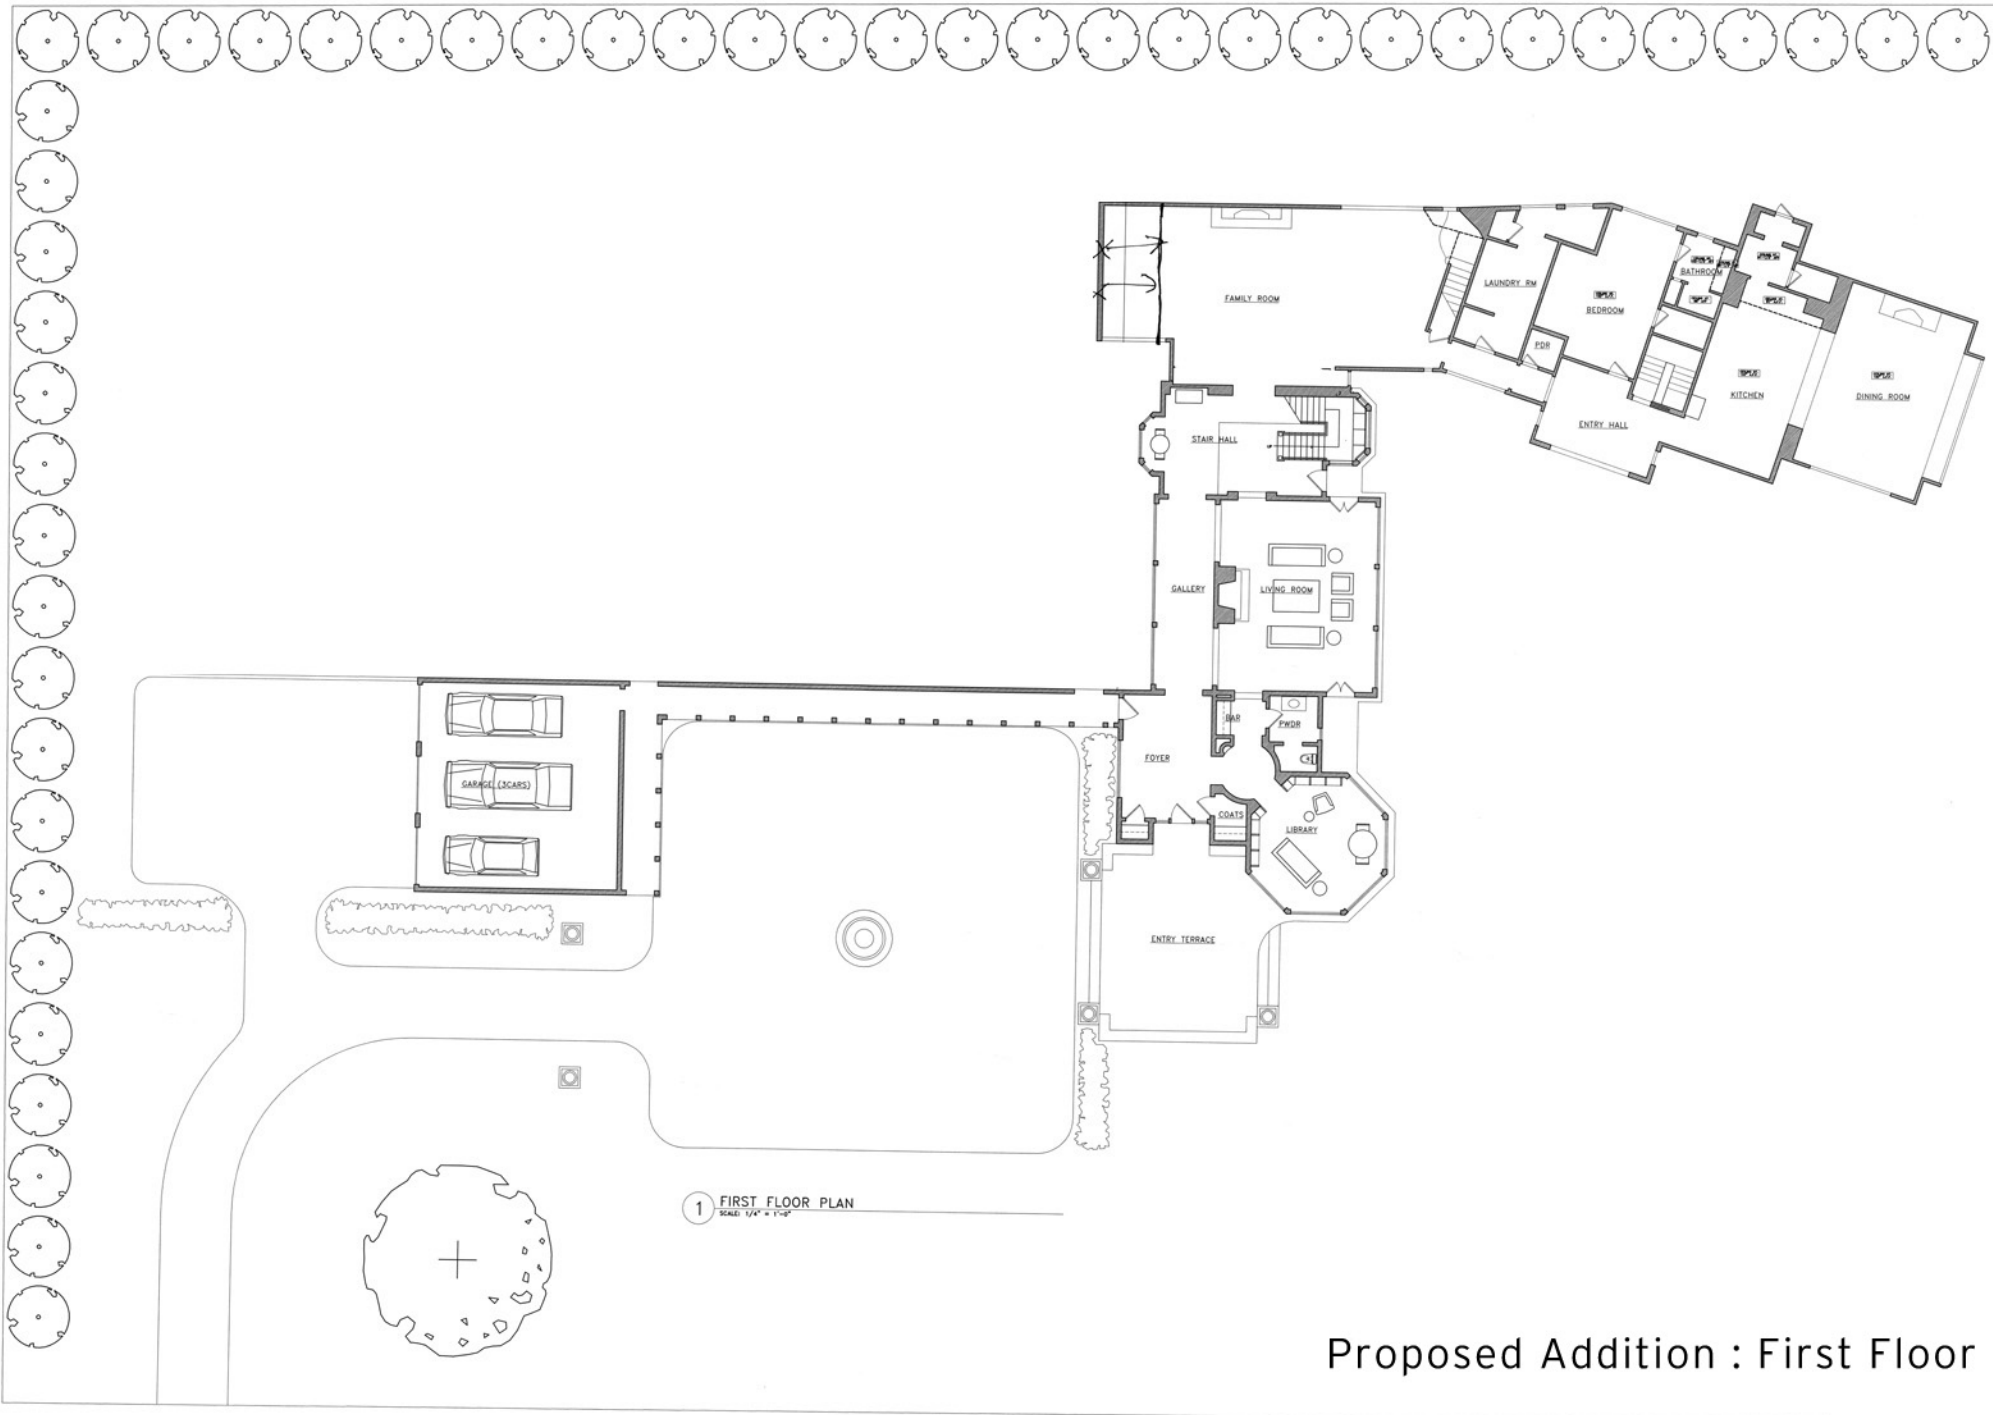

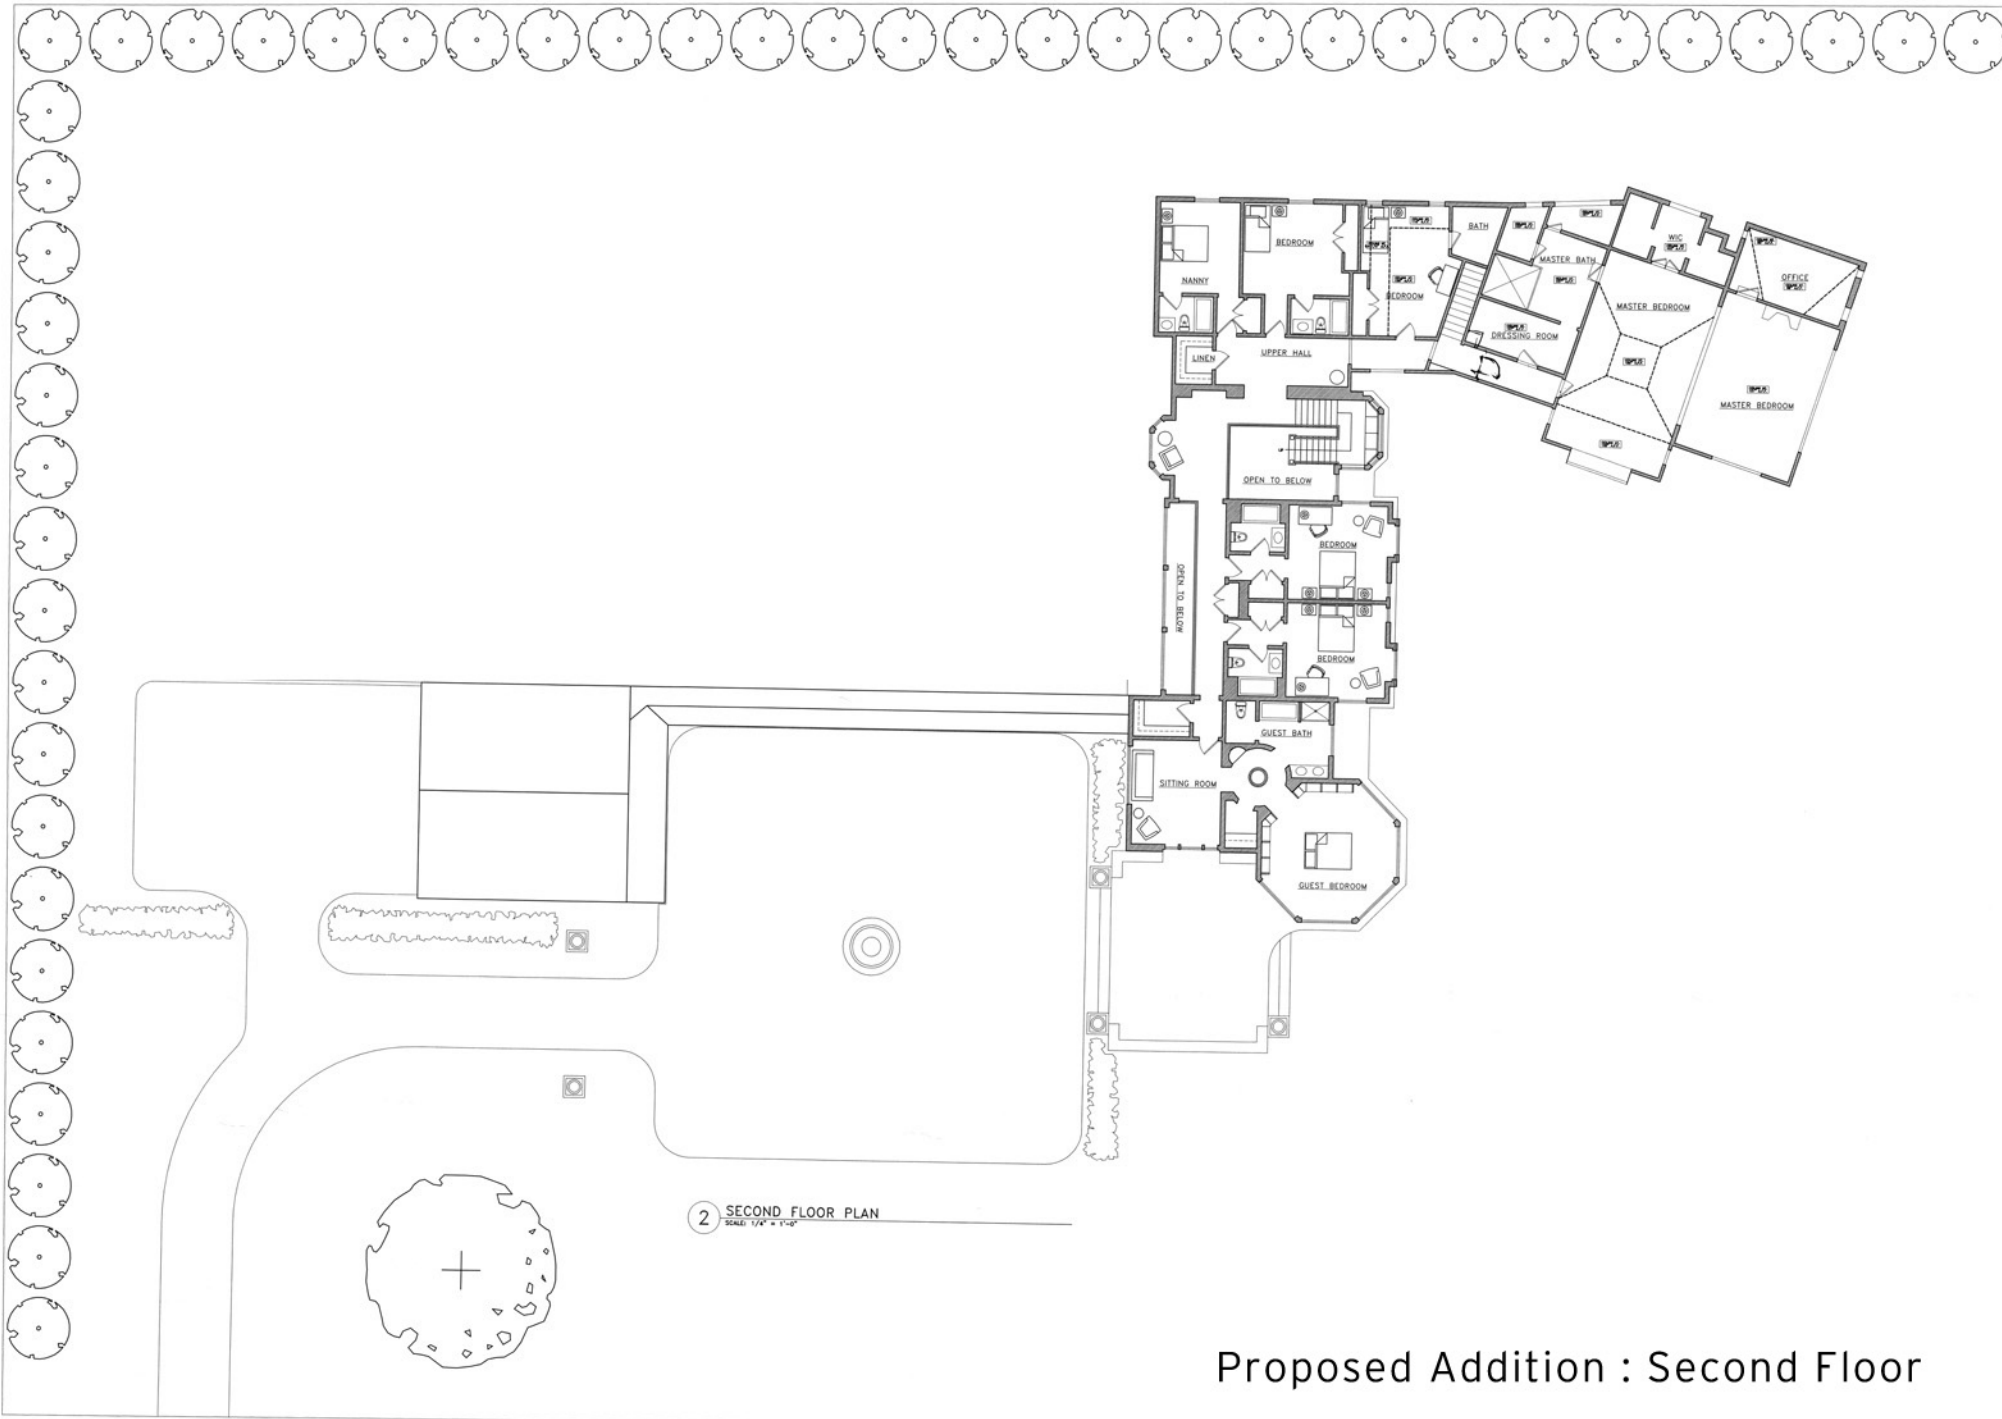

Proposed Addition : Second Floor