

INT: 2443 ft<sup>2</sup>  
EXT: 523 ft<sup>2</sup>

Scale in feet. Indicative only. Dimensions are approximate. All information contained herein is gathered from sources we believe to be reliable. However, we cannot guarantee its accuracy and interested persons should rely on their own enquiries.

44 Lewis Street, Southampton

*corcoran*  
corcoran group real estate




INT: 1884 ft<sup>2</sup>

Scale in feet. Indicative only. Dimensions are approximate. All information contained herein is gathered from sources we believe to be reliable. However, we cannot guarantee its accuracy and interested persons should rely on their own enquiries.

44 Lewis Street, Southampton

*corcoran*  
corcoran group real estate

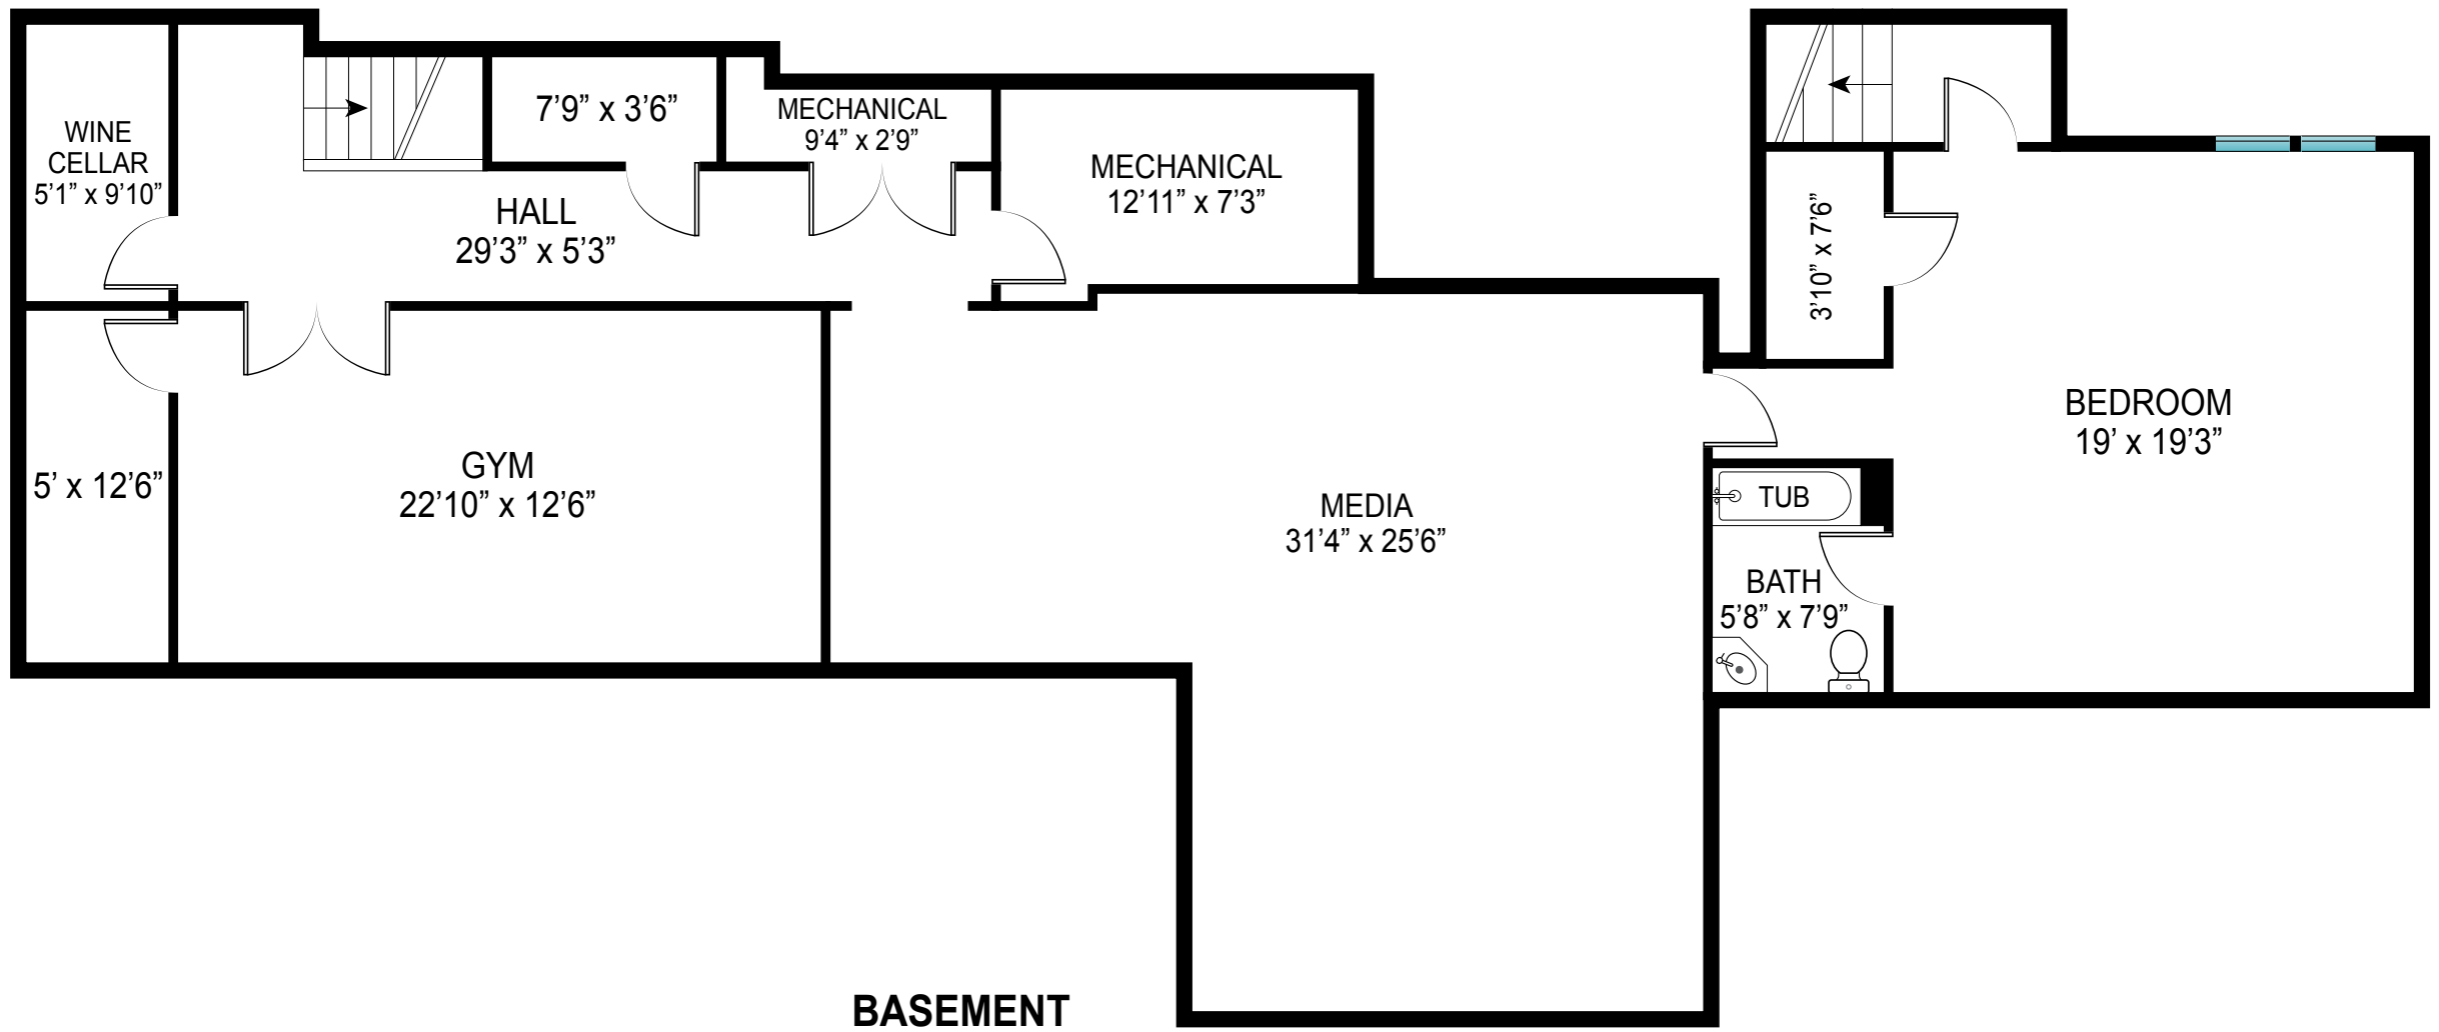


INT: 1959 ft<sup>2</sup>

Scale in feet. Indicative only. Dimensions are approximate. All information contained herein is gathered from sources we believe to be reliable. However, we cannot guarantee its accuracy and interested persons should rely on their own enquiries.

44 Lewis Street, Southampton

*corcoran*  
corcoran group real estate

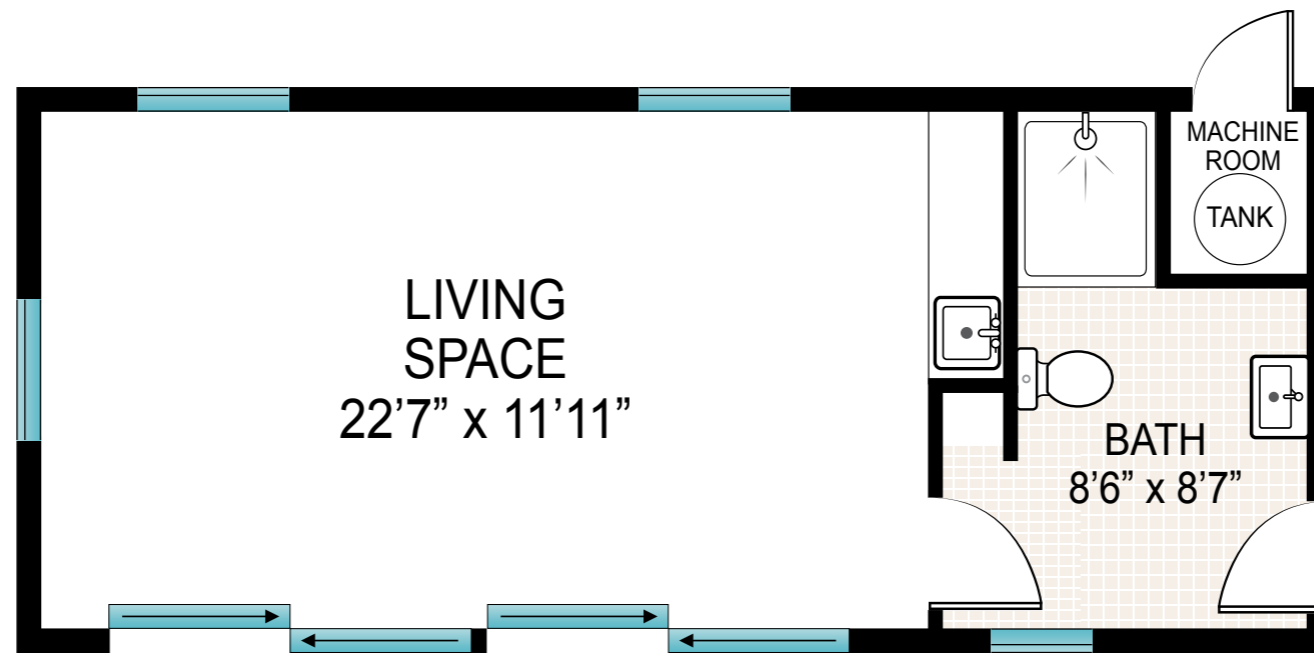


## POOL HOUSE

INT: 348 ft<sup>2</sup>

Scale in feet. Indicative only. Dimensions are approximate. All information contained herein is gathered from sources we believe to be reliable. However, we cannot guarantee its accuracy and interested persons should rely on their own enquiries.

44 Lewis Street, Southampton

*corcoran*  
corcoran group real estate

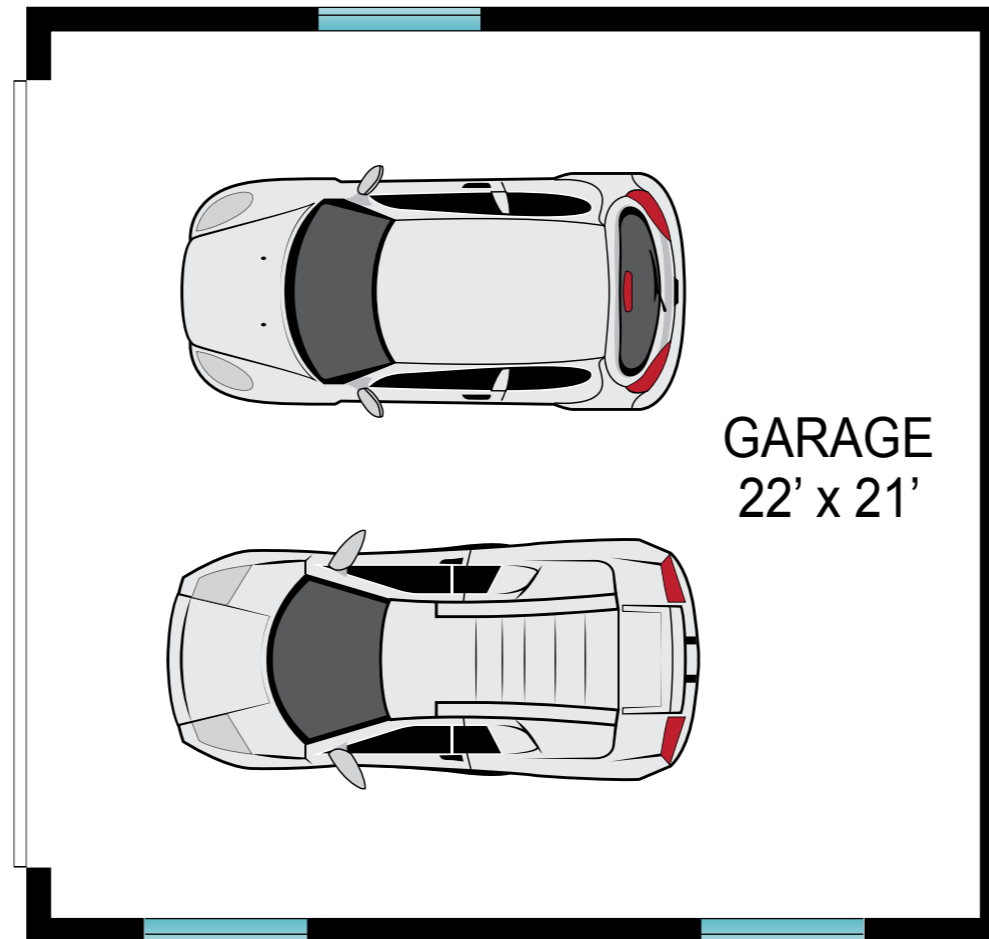

**DETACHED GARAGE**

INT: 462 ft<sup>2</sup>

Scale in feet. Indicative only. Dimensions are approximate. All information contained herein is gathered from sources we believe to be reliable. However, we cannot guarantee its accuracy and interested persons should rely on their own enquiries.

44 Lewis Street, Southampton

*corcoran*  
corcoran group real estate