



FIRST FLOOR PLAN

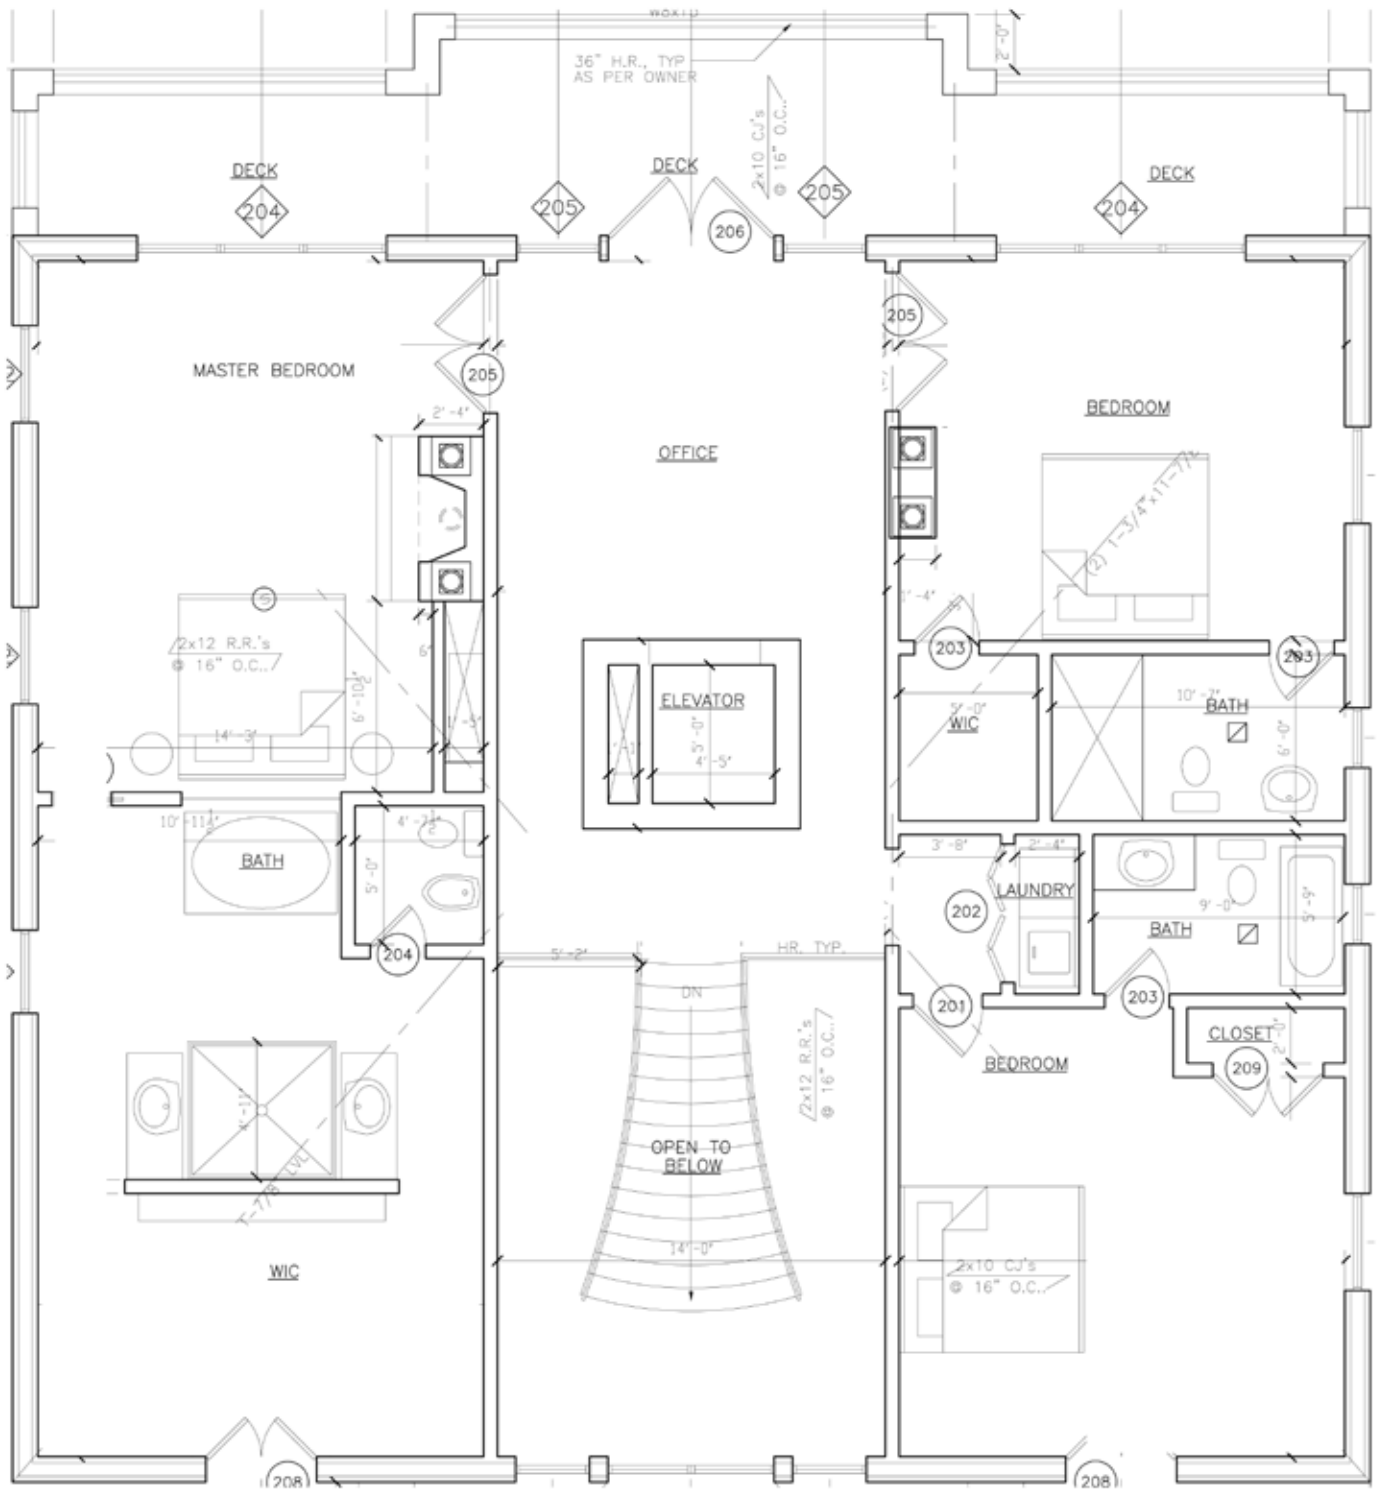

SECOND FLOOR PLAN

SCALE: 1/4"=1'-0"

NEW SECOND FLOOR _____ 1804 SQ. FT.
 NEW DECK _____ 354 SQ. FT.

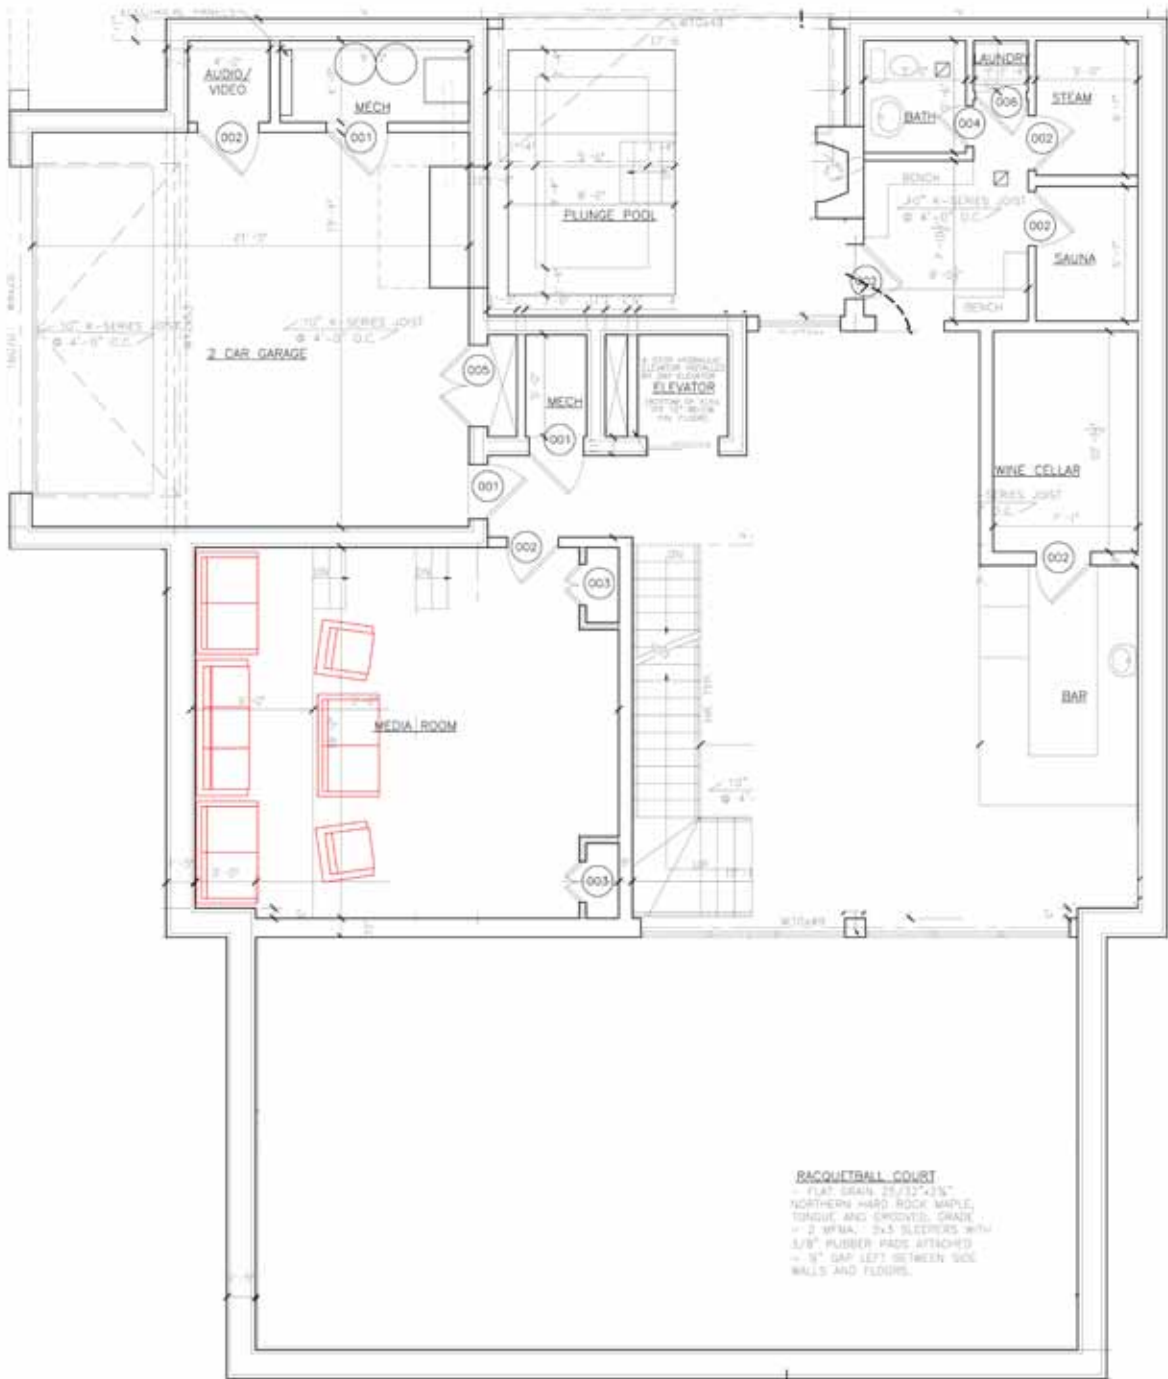

BACQUETRAL COURT
 - FLAT GRAN 25'32" x 35"
 - NORTHERN HARD ROCK MAPLE
 TONGUE AND GROOVES, GRADE
 - 2 W/MA 2x3 SLEEPERS WITH
 1/8" RUBBER PADS ATTACHED
 - 1/8" GAP LEFT BETWEEN SOLE
 WALLS AND FLOOR.

N
BASEMENT PLAN
 SCALE: 1/4" = 1'-0"