


FIRST FLOOR

INT: 1816 ft²
EXT: 964 ft²

Scale in feet. Indicative only. Dimensions are approximate. All information contained herein is gathered from sources we believe to be reliable. However, we cannot guarantee its accuracy and interested persons should rely on their own enquiries.

10 Stacy Drive, Westhampton


corcoran
corcoran group real estate

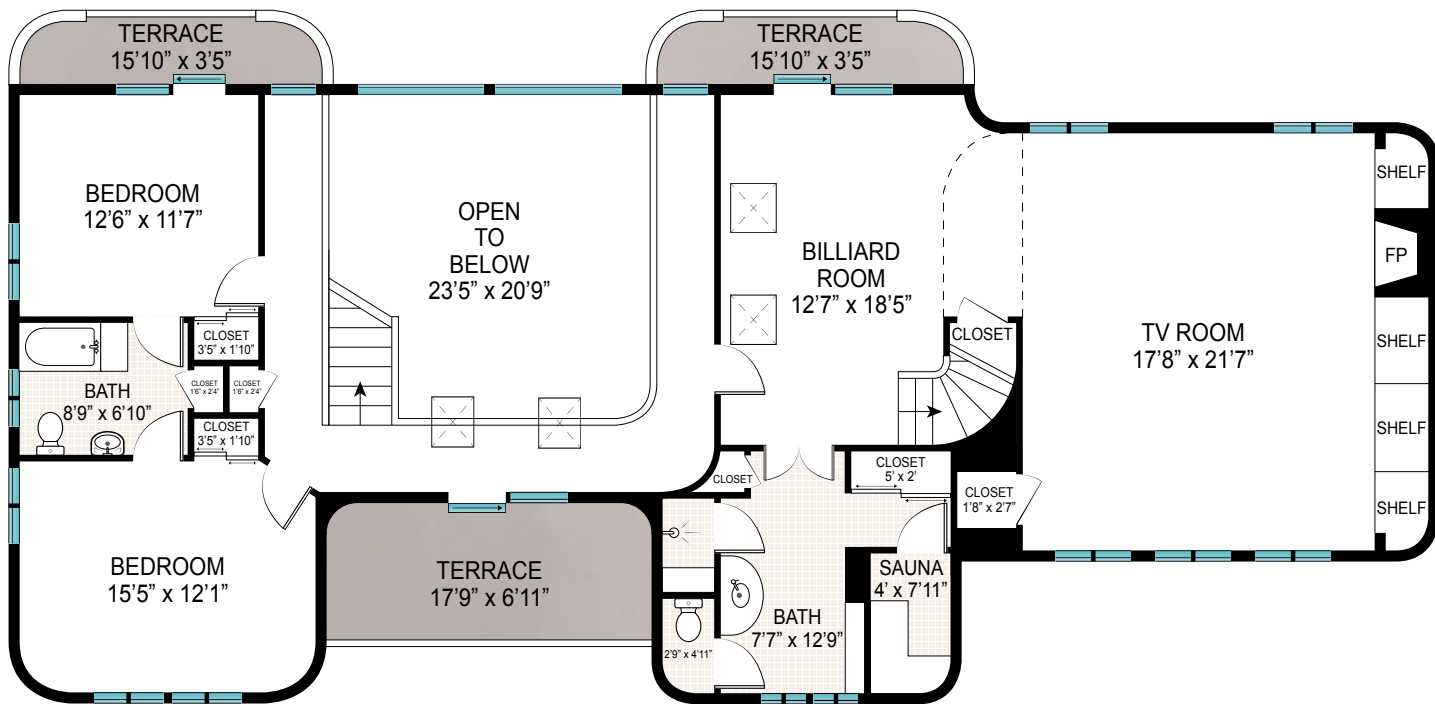

SECOND FLOOR

INT: 1496 ft²
EXT: 230 ft²

Scale in feet. Indicative only. Dimensions are approximate. All information contained herein is gathered from sources we believe to be reliable. However, we cannot guarantee its accuracy and interested persons should rely on their own enquiries.

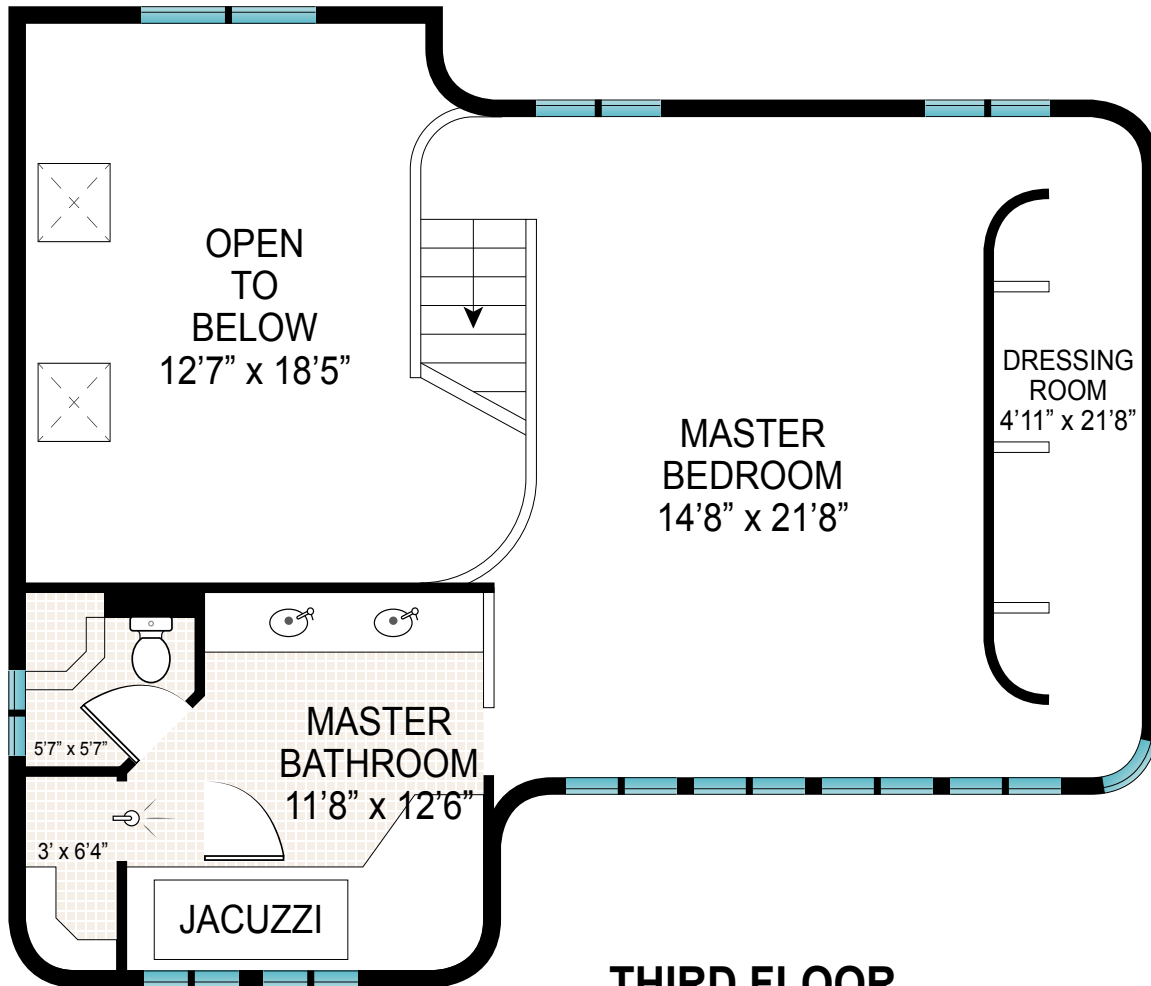

INT: 672 ft²

Scale in feet. Indicative only. Dimensions are approximate. All information contained herein is gathered from sources we believe to be reliable. However, we cannot guarantee its accuracy and interested persons should rely on their own enquiries.

10 Stacy Drive, Westhampton

corcoran
corcoran group real estate