


FIRST FLOOR PLAN
SCALE: NTS



SECOND FLOOR PLAN
SCALE: NTS

1

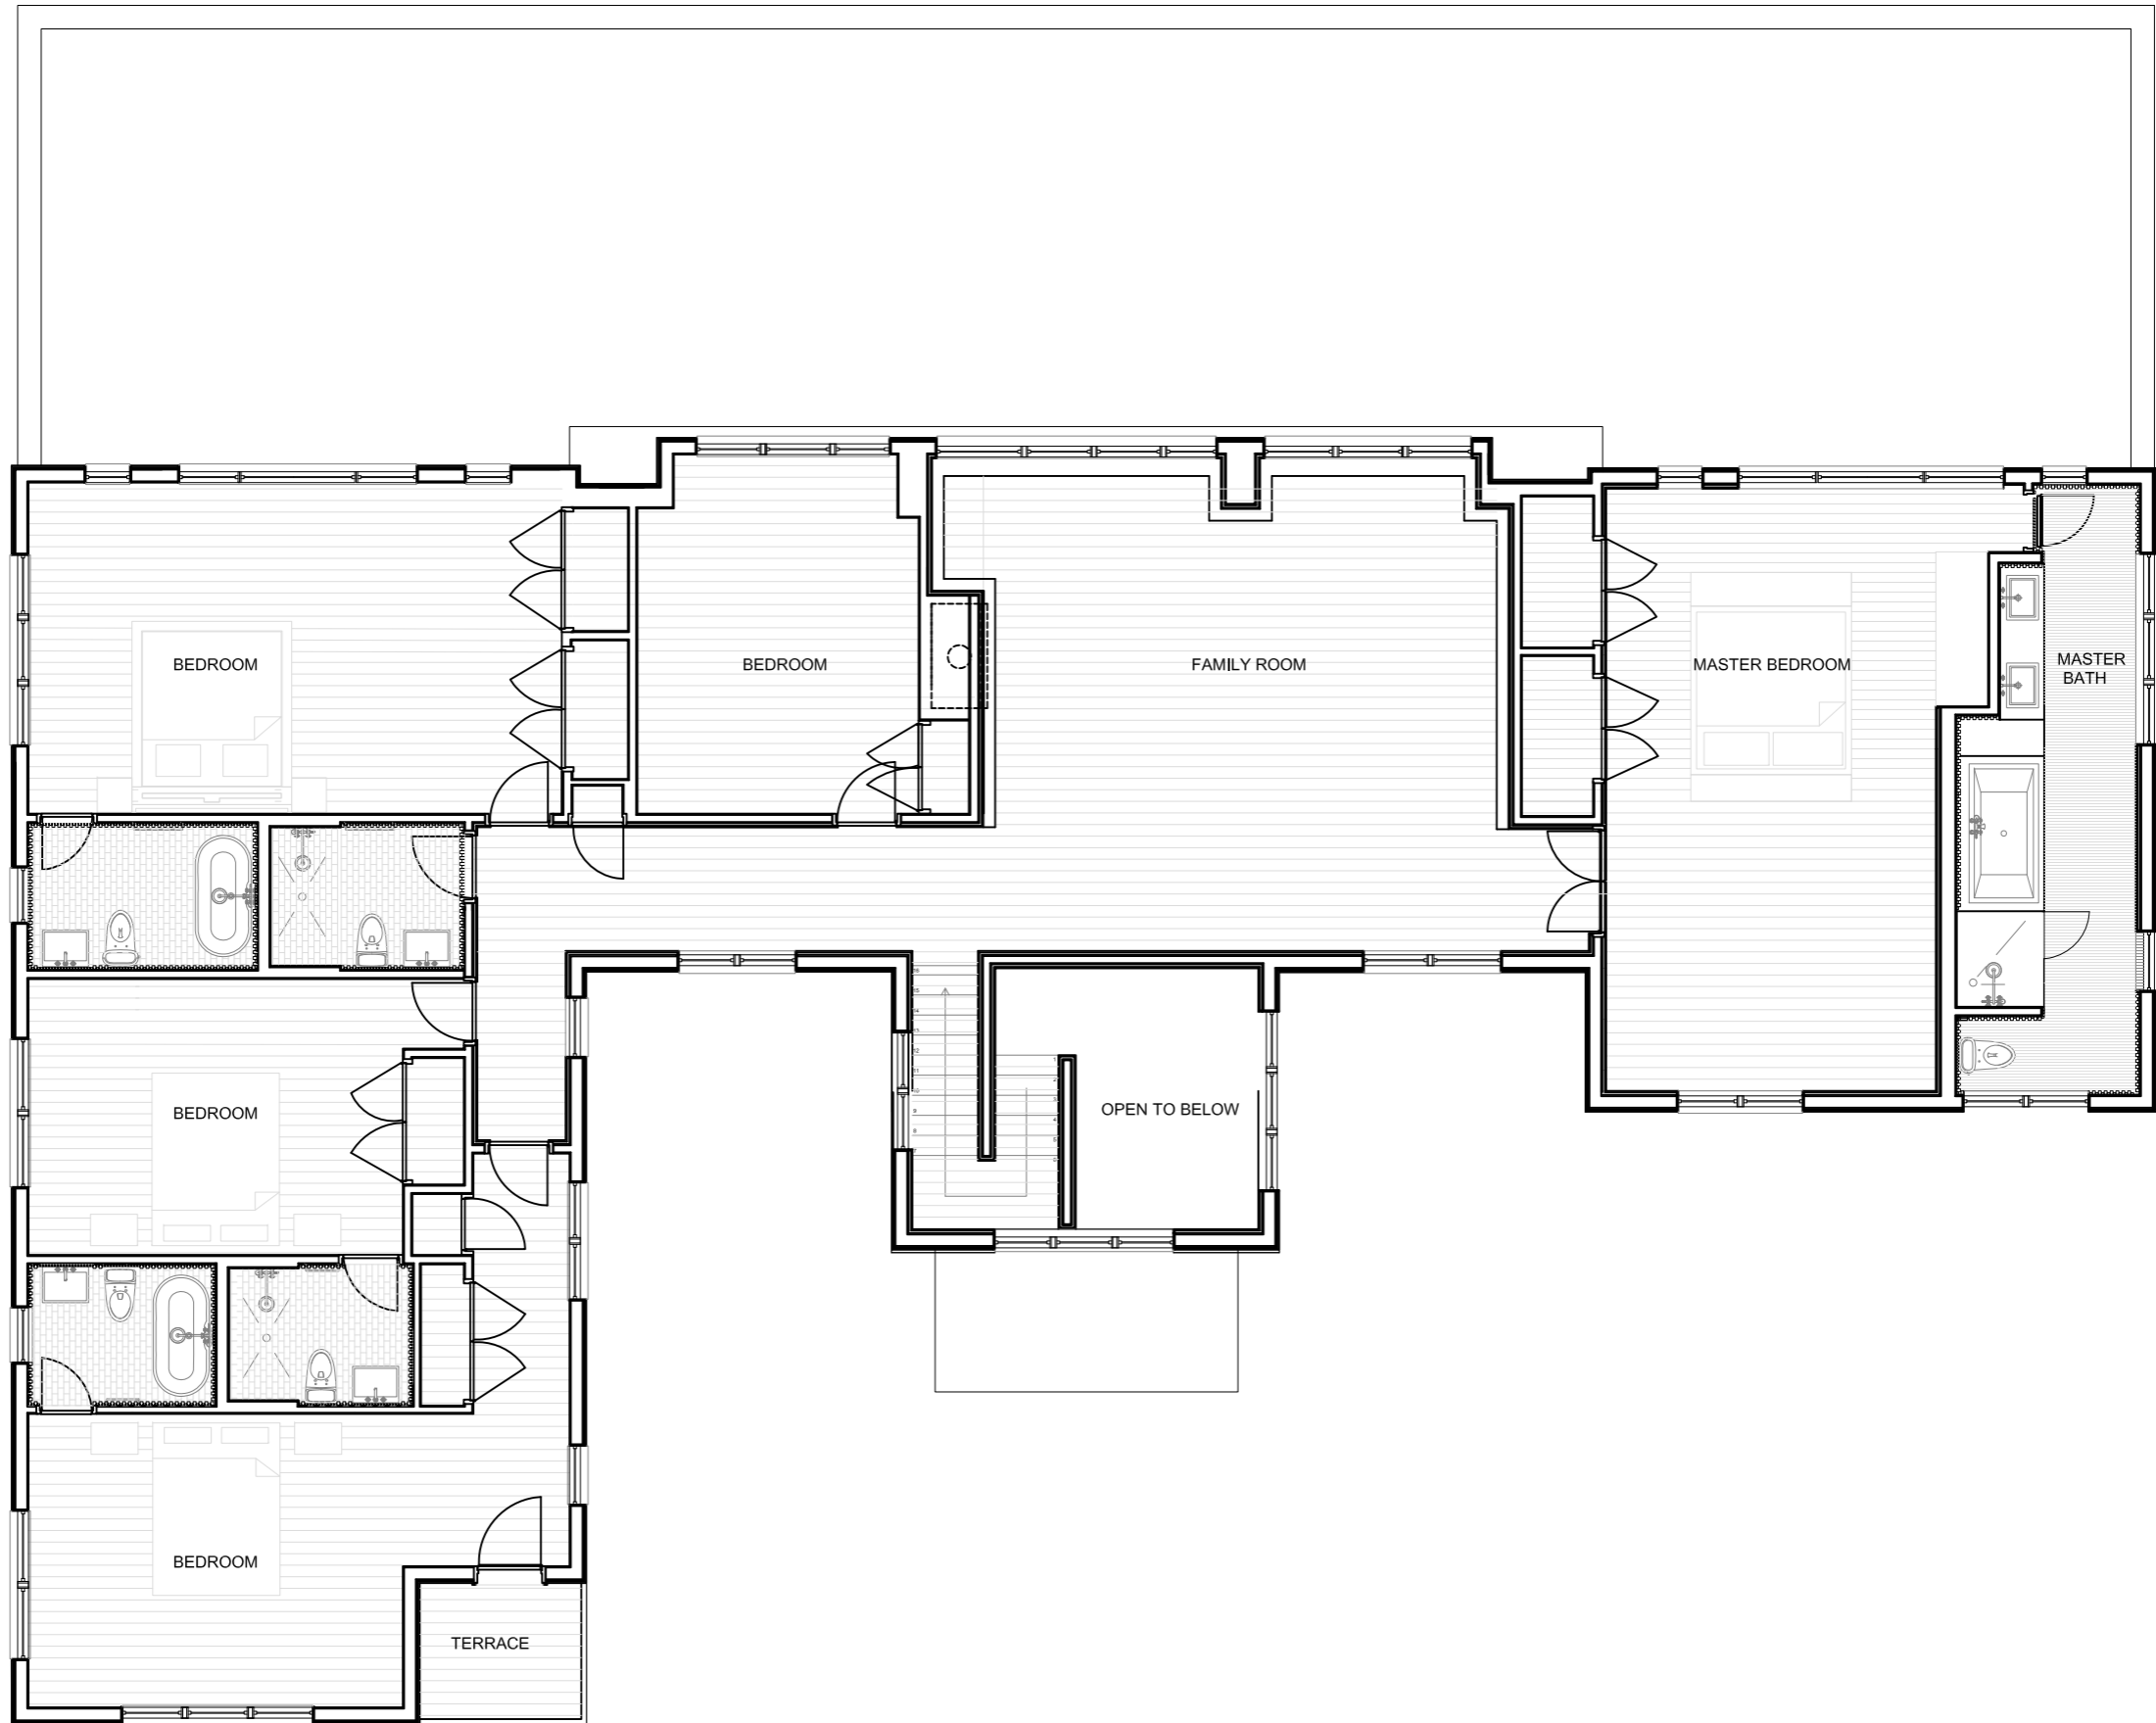