


FIRST FLOOR

INT: 5217 ft²

Scale in feet. Indicative only. Dimensions are approximate. All information contained herein is gathered from sources we believe to be reliable. However, we cannot guarantee its accuracy and interested persons should rely on their own enquiries.

386 Further Lane, East Hampton

CORCORAN
corcoran group real estate

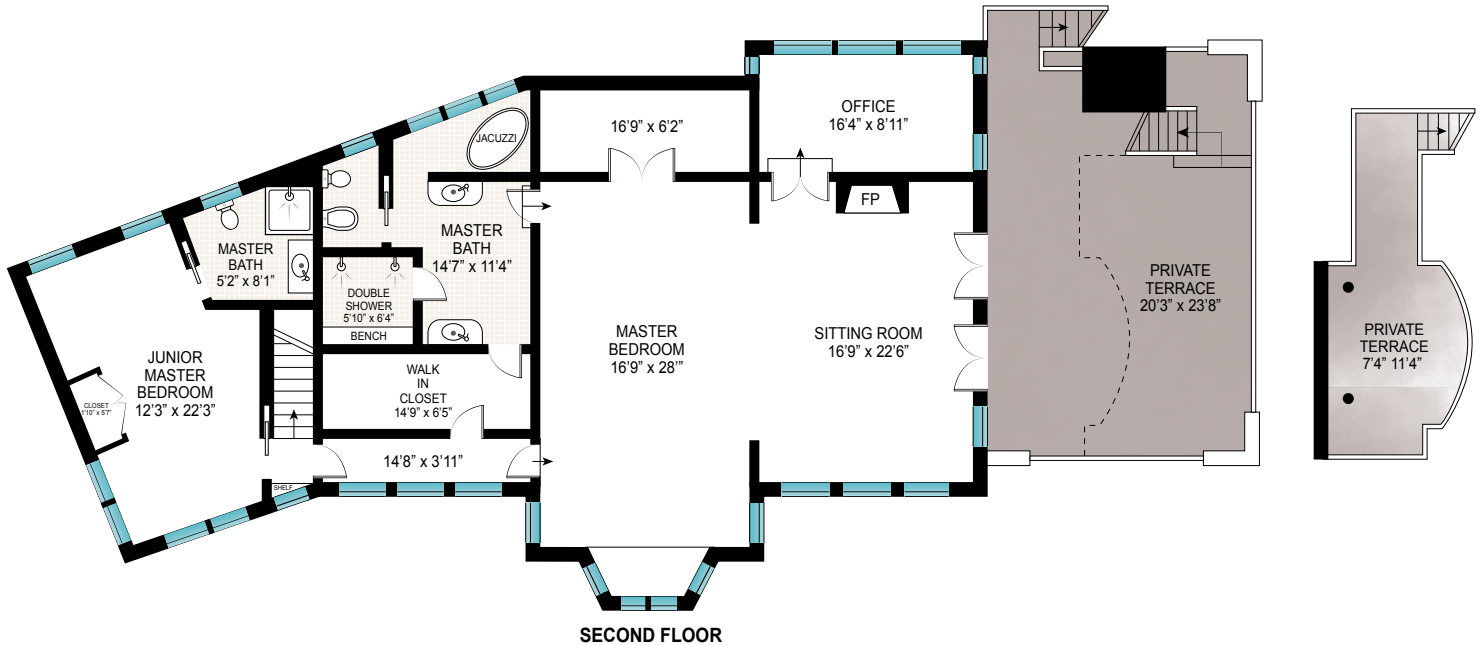


INT: 2067 ft²
EXT: 806 ft²

Scale in feet. Indicative only. Dimensions are approximate. All information contained herein is gathered from sources we believe to be reliable. However, we cannot guarantee its accuracy and interested persons should rely on their own enquiries.


386 Further Lane, East Hampton

CORCORAN
corcoran group real estate

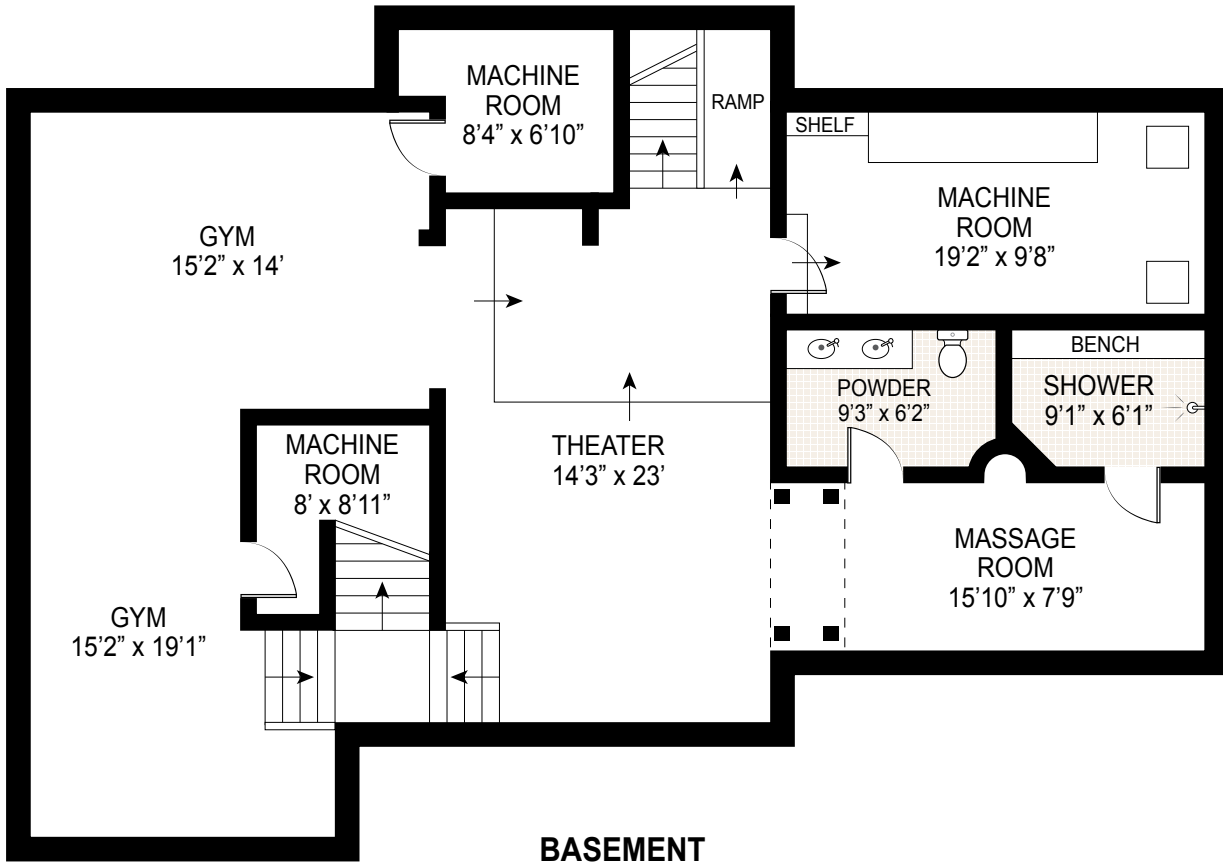

INT: 1500 ft²

Scale in feet. Indicative only. Dimensions are approximate. All information contained herein is gathered from sources we believe to be reliable. However, we cannot guarantee its accuracy and interested persons should rely on their own enquiries.

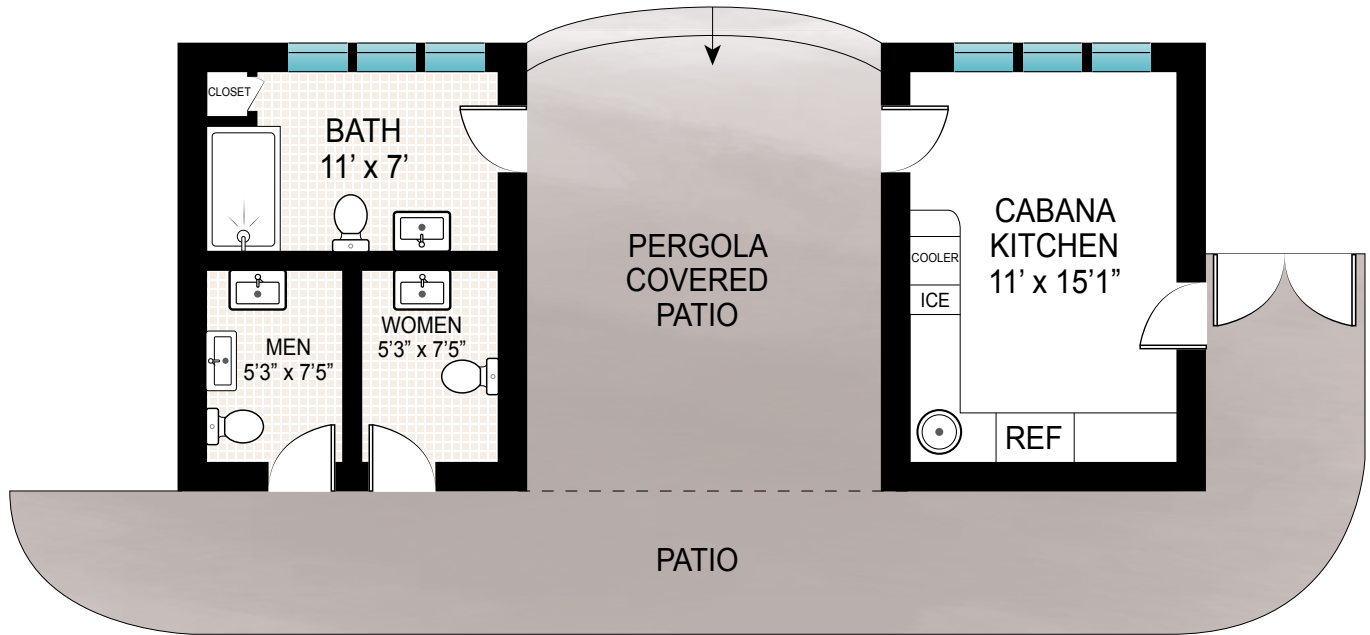

POOL HOUSE

INT: 330 ft²
EXT: 542 ft²

Scale in feet. Indicative only. Dimensions are approximate. All information contained herein is gathered from sources we believe to be reliable. However, we cannot guarantee its accuracy and interested persons should rely on their own enquiries.

386 Further Lane, East Hampton

CORCORAN
corcoran group real estate