


FIRST FLOOR

- 1 Zajac & Callahan
- 2 C.Z. Guest Garden Enterprises
- 3 Joseph Pricci
- 4 J. Allen Murphy
- 5 Peter van Hattum
- 6 McMillen
- 7 Michael de Santis
- 8 Blodgett/Hately
- 9 Moroni Associates
- 10 Molyneux
- 11 Southport Design
- 12 Stephen & Gail Huberman
- 13 Gary Crain
- 14 Saunders & Walsh
- 15 Chris Becker Garden Designs
- 16 Ballantrae

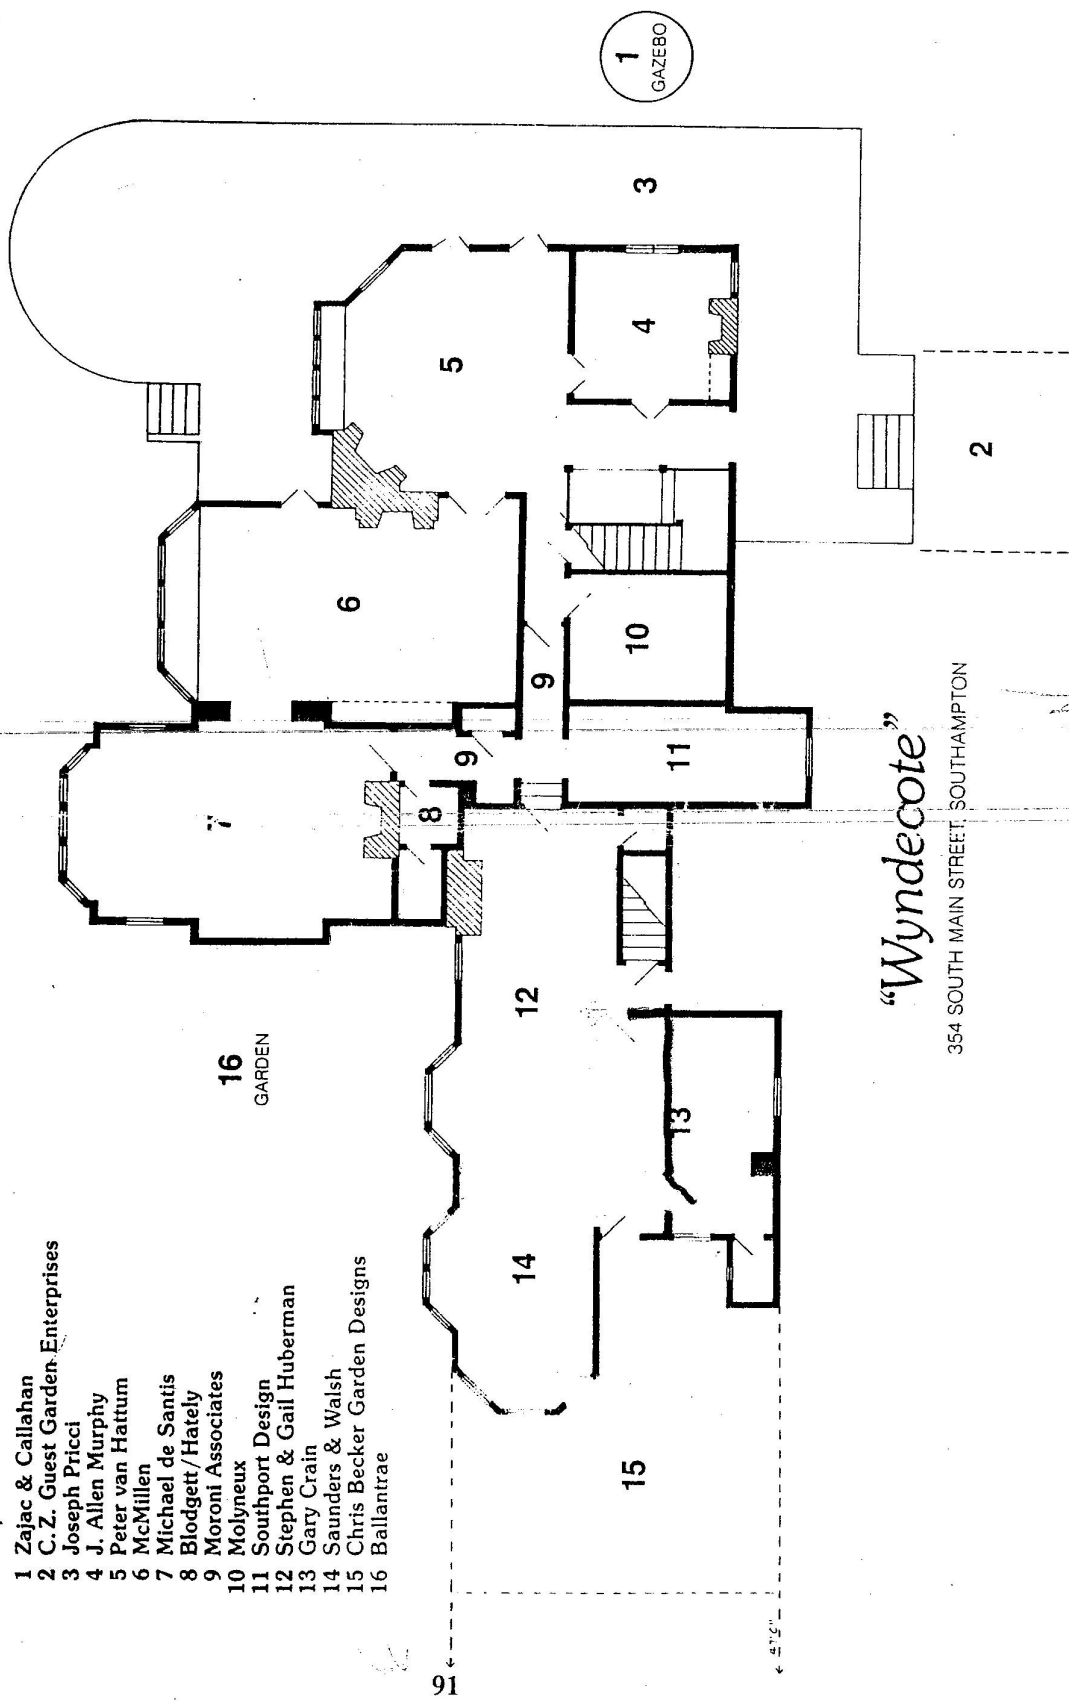

"Wyndecote"
354 SOUTH MAIN STREET, SOUTHAMPTON