




FIRST FLOOR PLAN
 PEACH FARM LANE (LOT 7) 3,172 SQ. FT.
 TOTAL 6,107 SQ. FT.

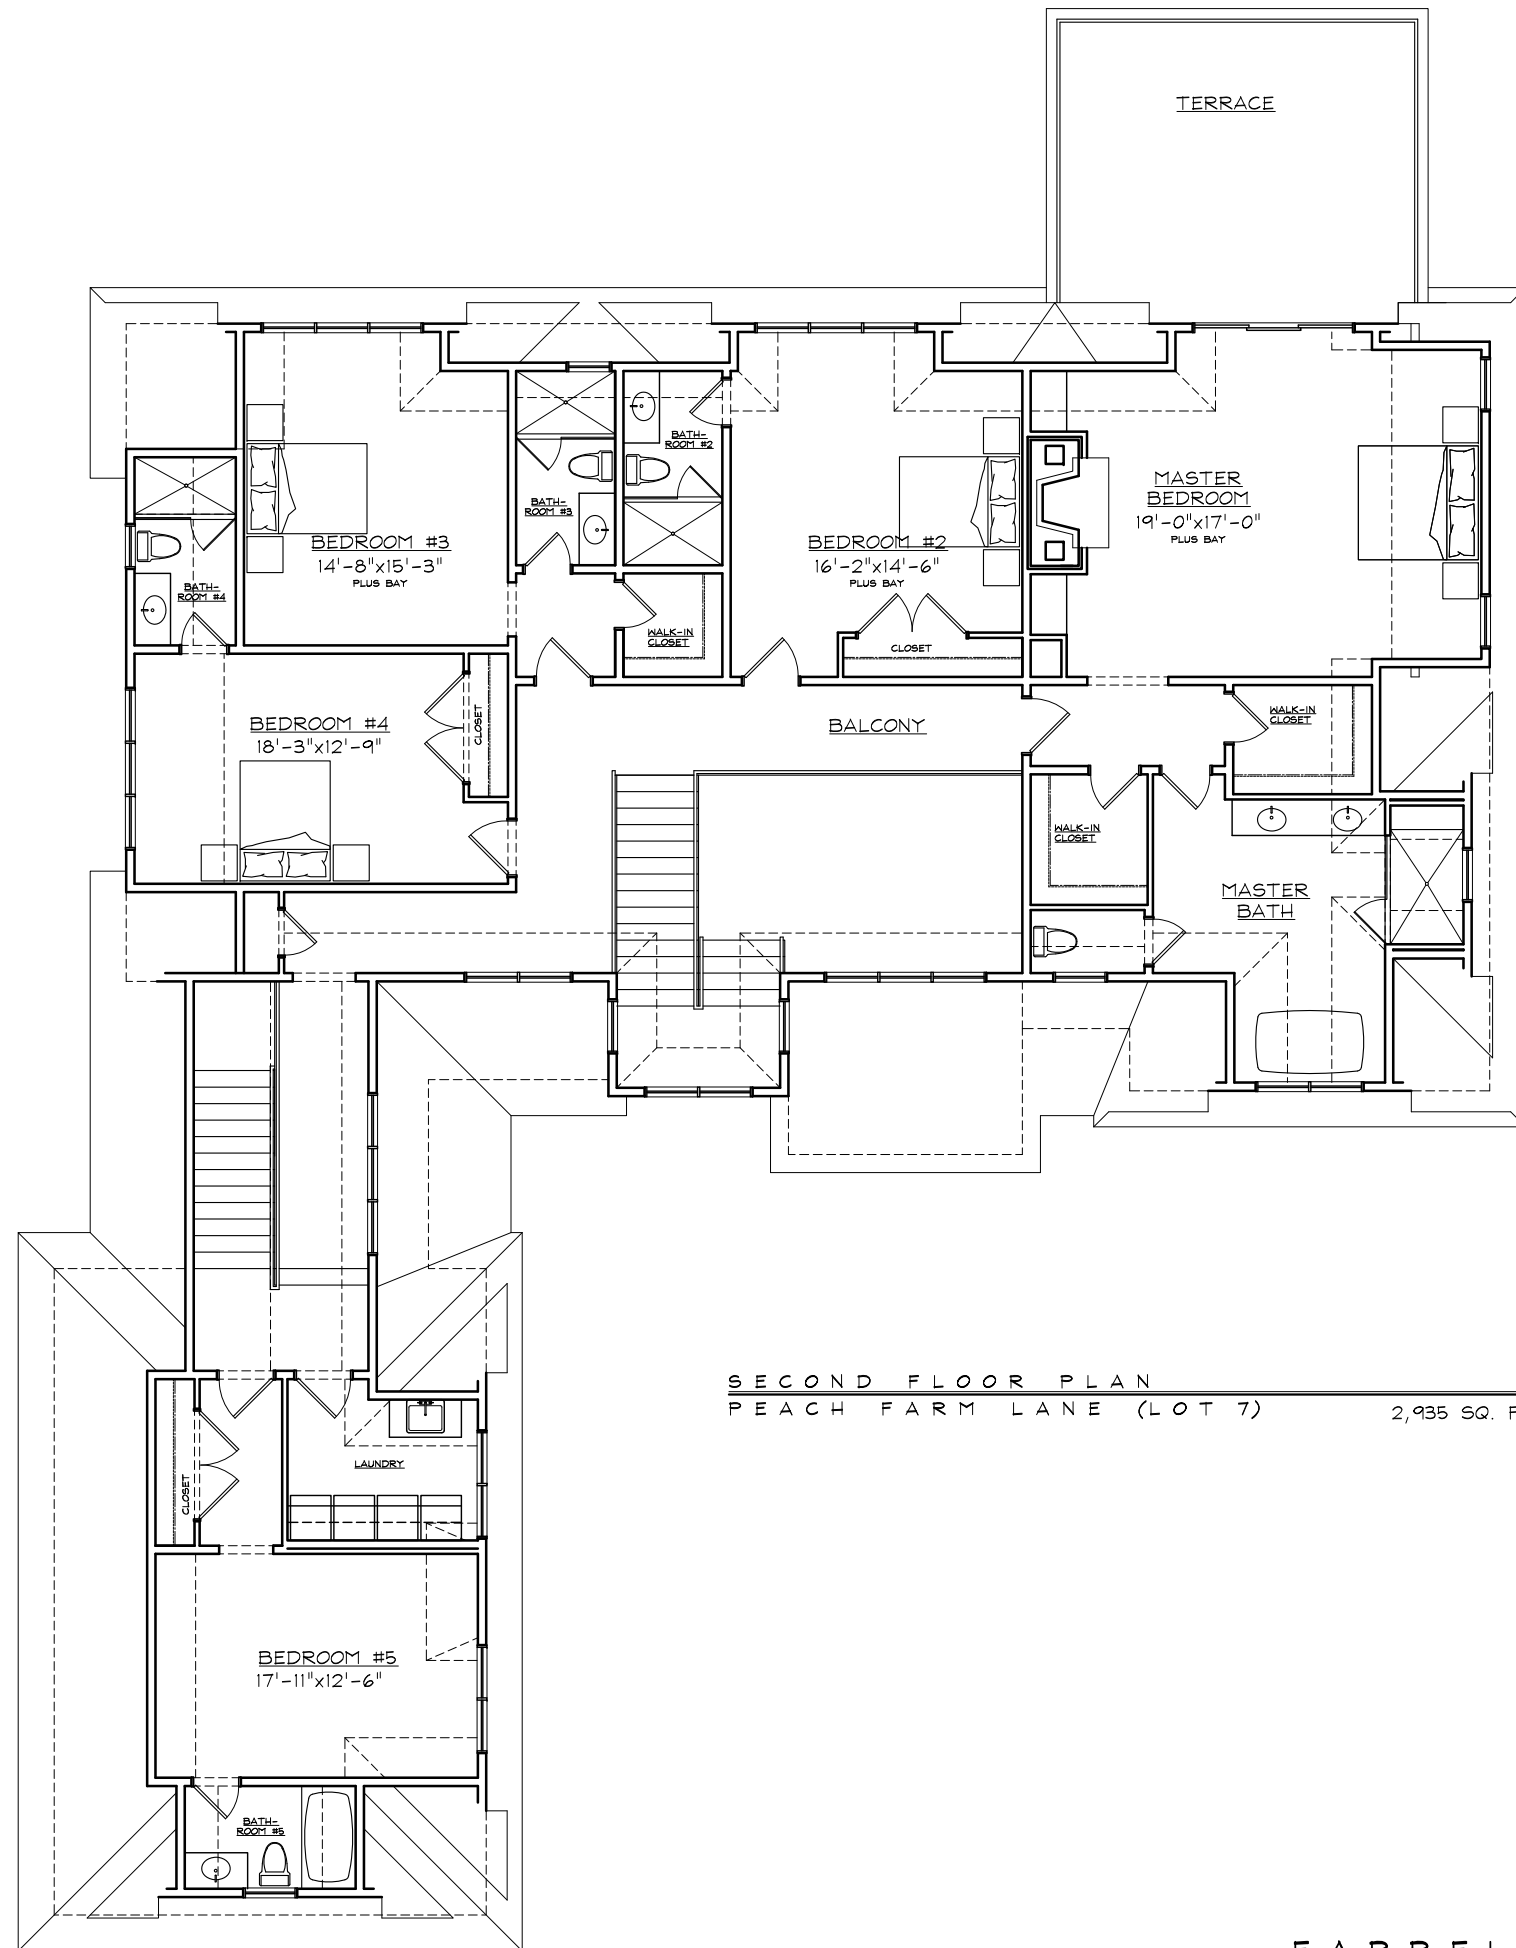


SECOND FLOOR PLAN
 PEACH FARM LANE (LOT 7) 2,935 SQ. FT.

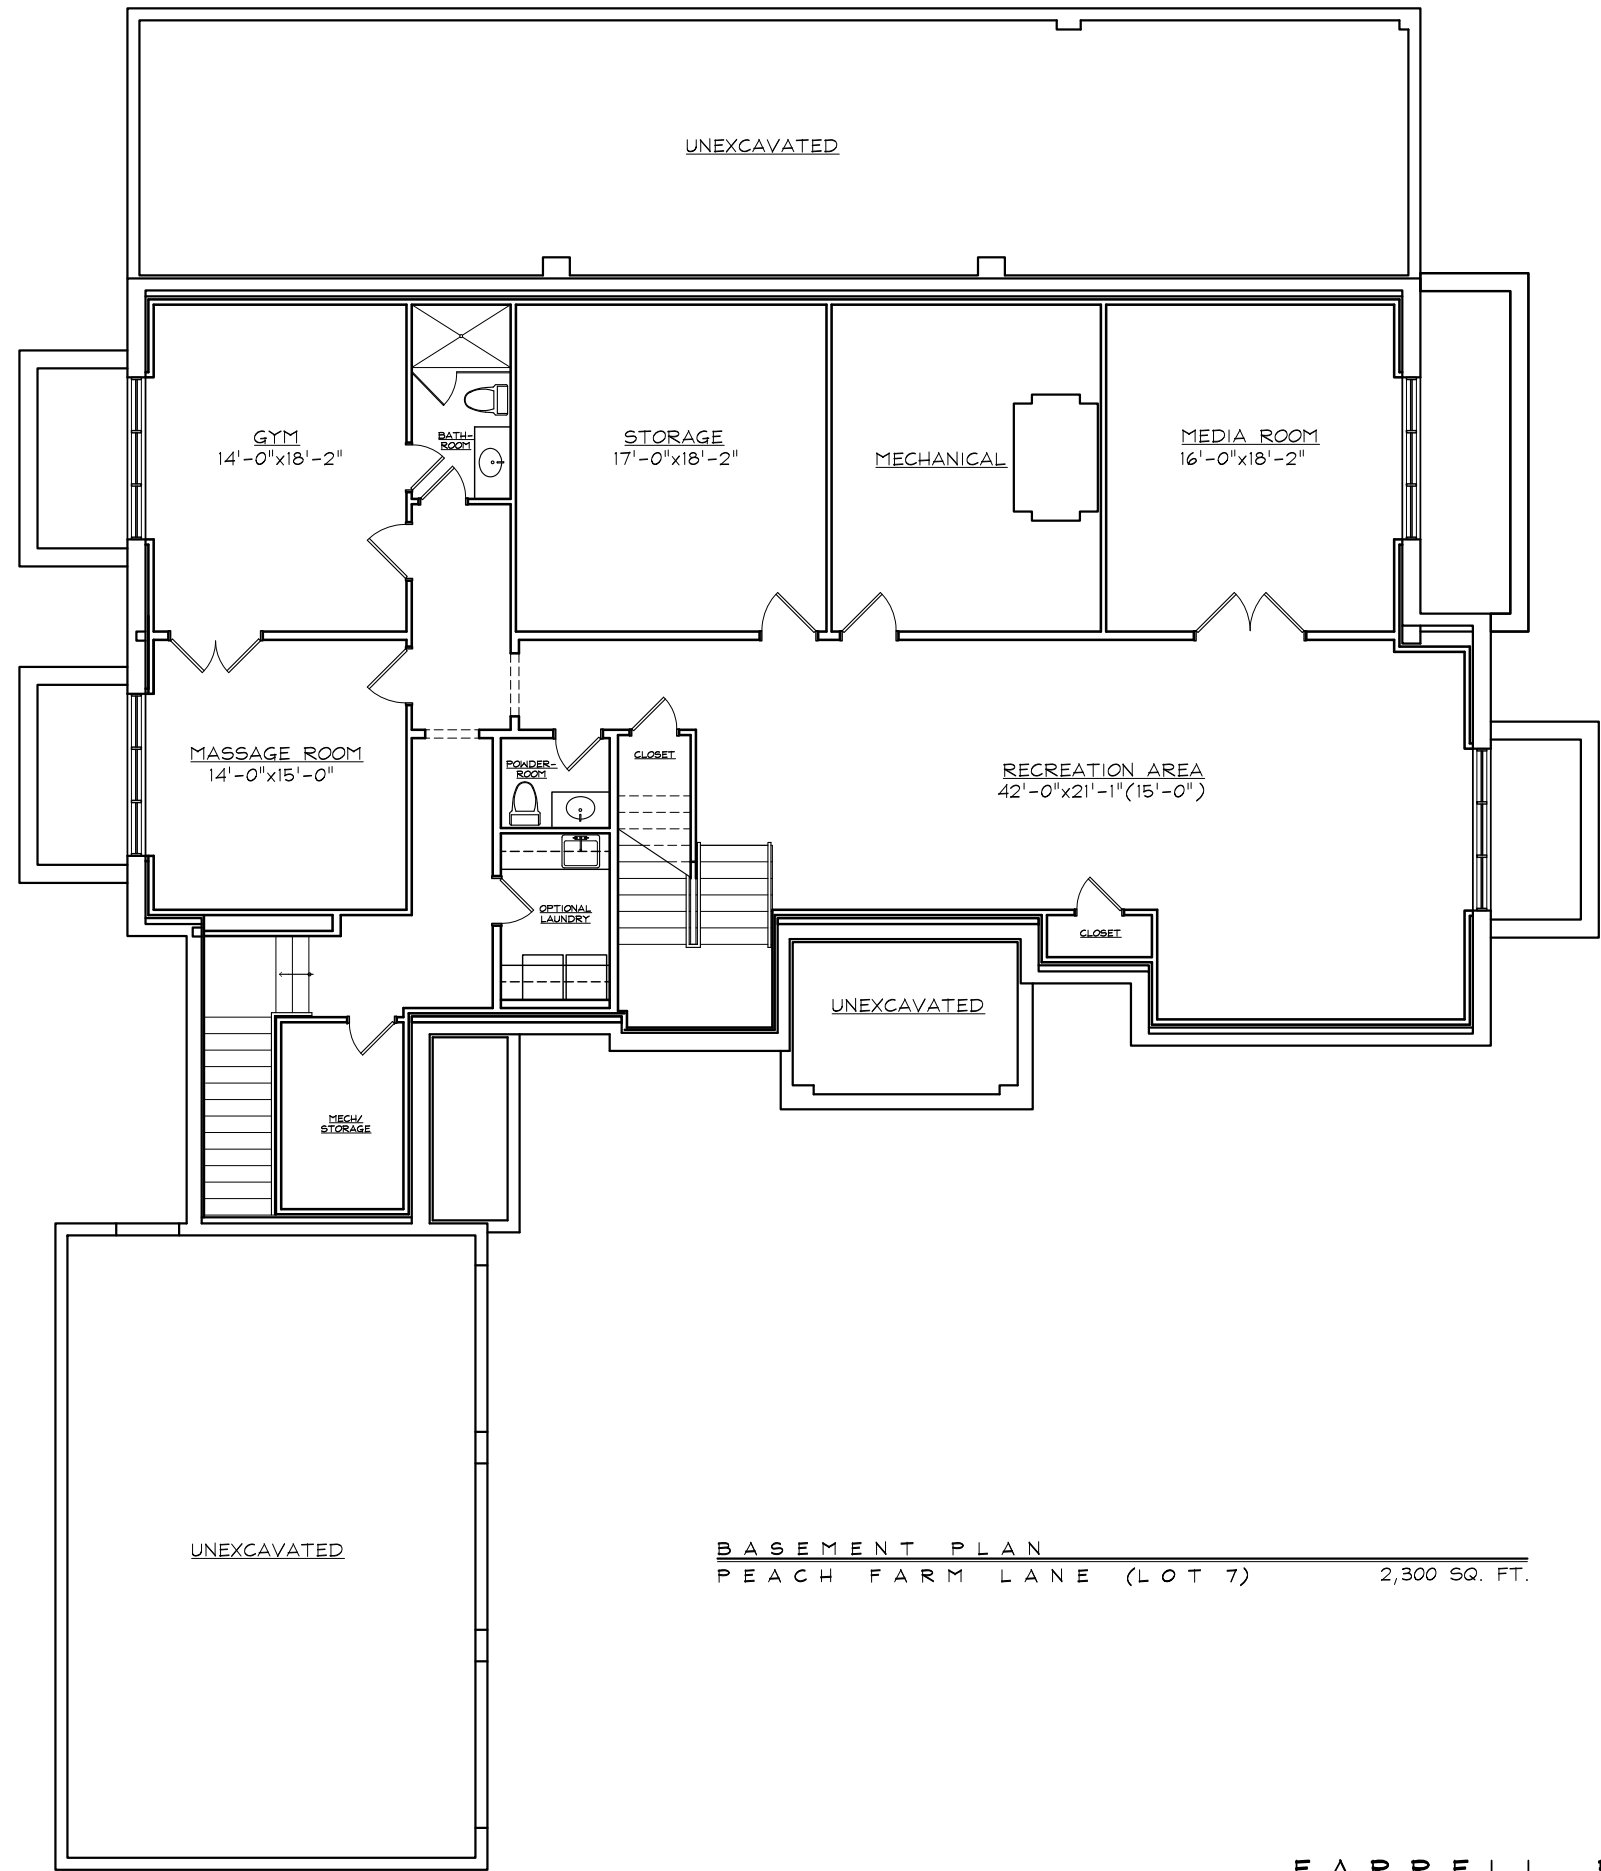

BASEMENT PLAN
 PEACH FARM LANE (LOT 7) 2,300 SQ. FT.

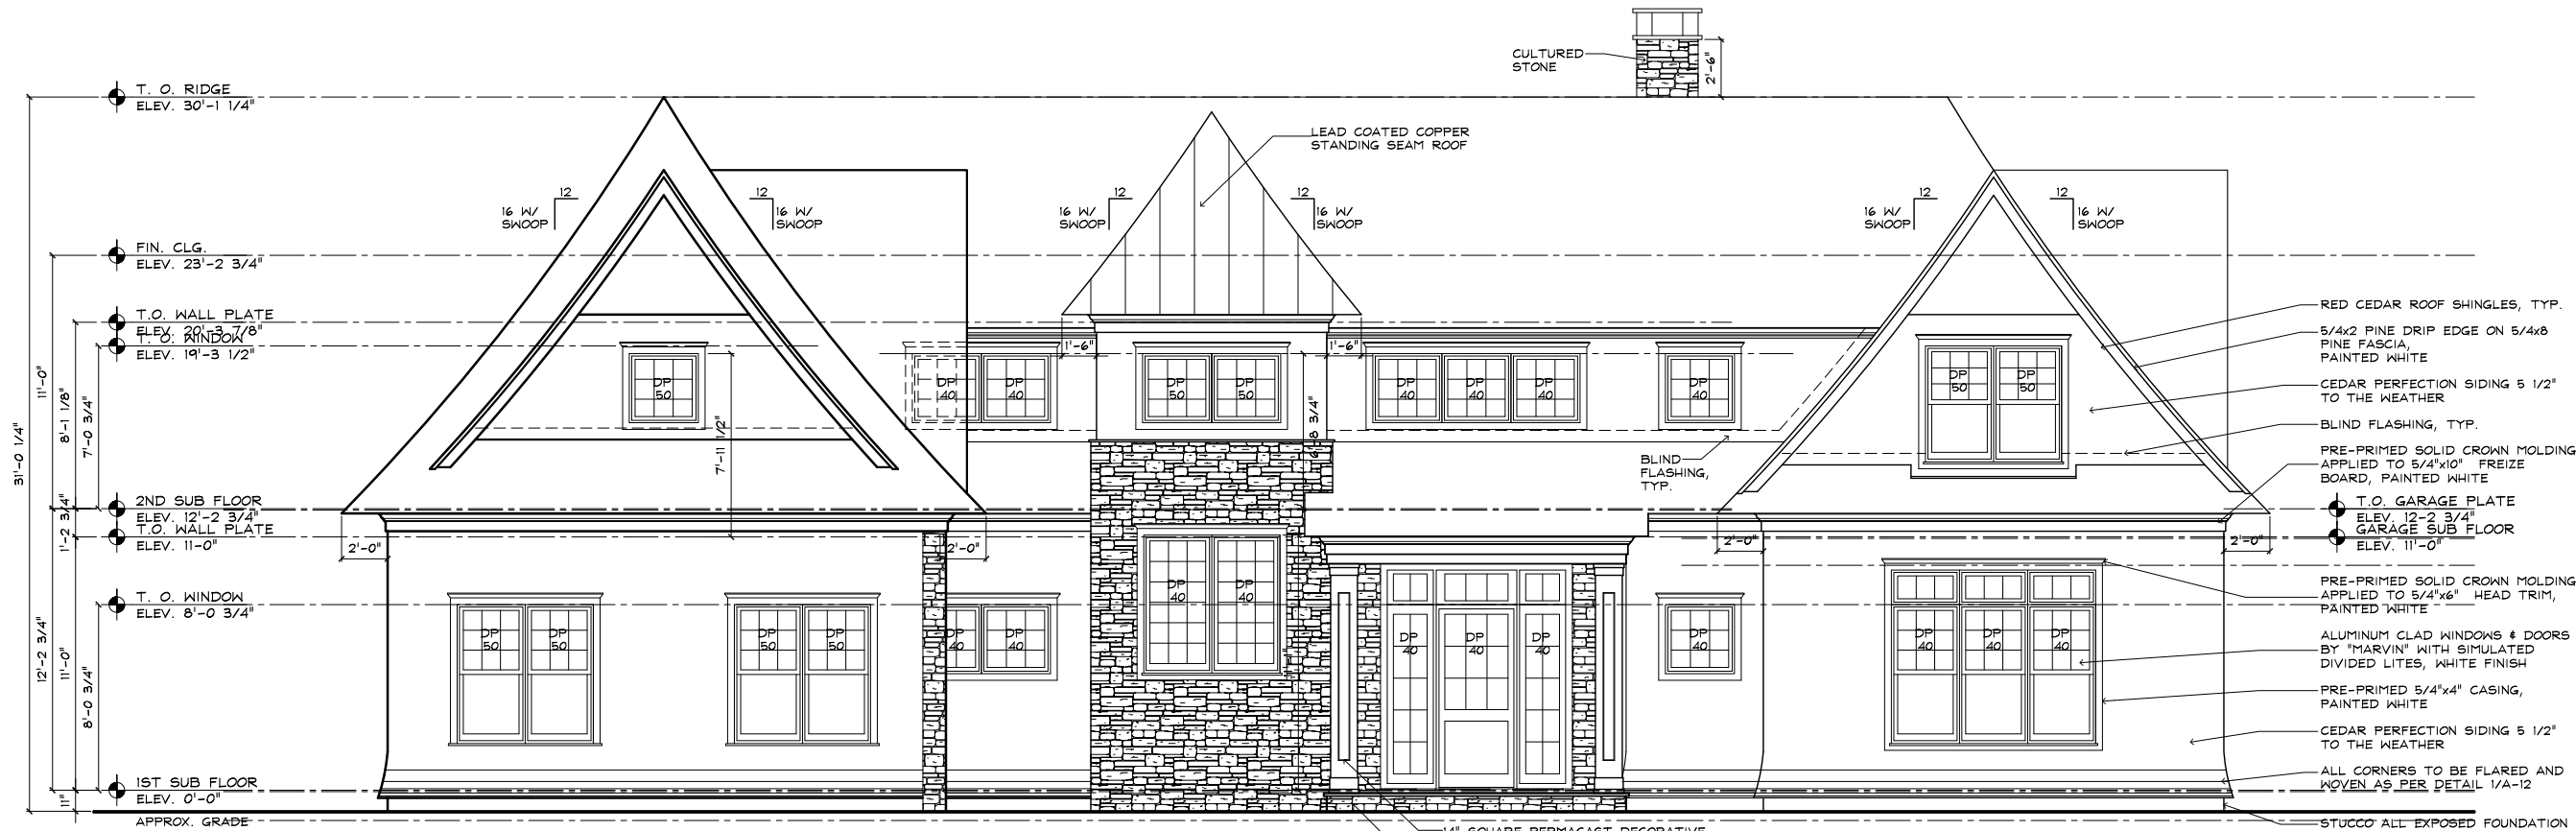

T. O. RIDGE
 ELEV. 30'-1 1/4"
 FIN. CLG.
 ELEV. 23'-2 3/4"
 T. O. WALL PLATE
 ELEV. 20'-3 7/8"
 T. O. WINDOW
 ELEV. 19'-3 1/2"
 2ND SUB FLOOR
 ELEV. 12'-2 3/4"
 T. O. WALL PLATE
 ELEV. 11'-0"
 T. O. WINDOW
 ELEV. 8'-0 3/4"
 1ST SUB FLOOR
 ELEV. 0'-0"
 APPROX. GRADE

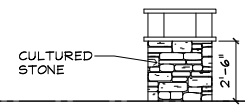

LEAD COATED COPPER
STANDING SEAM ROOF

16 W/ SWOOP

16 W/ SWOOP


16 W/ SWOOP

- RED CEDAR ROOF SHINGLES, TYP.
- 5/4x2 PINE DRIP EDGE ON 5/4x8 PINE FASCIA PAINTED WHITE
- CEDAR PERFECTION SIDING 5 1/2" TO THE WEATHER
- BLIND FLASHING, TYP.
- PRE-PRIMED SOLID CROWN MOLDING APPLIED TO 5/4"x10" FREIZE BOARD, PAINTED WHITE
- T. O. GARAGE PLATE
ELEV. 12'-2 3/4"
- GARAGE SUB FLOOR
ELEV. 11'-0"
- PRE-PRIMED SOLID CROWN MOLDING APPLIED TO 5/4"x6" HEAD TRIM, PAINTED WHITE
- ALUMINUM CLAD WINDOWS & DOORS BY "MARVIN" WITH SIMULATED DIVIDED LITES, WHITE FINISH
- PRE-PRIMED 5/4"x4" CASING, PAINTED WHITE
- CEDAR PERFECTION SIDING 5 1/2" TO THE WEATHER
- ALL CORNERS TO BE FLARED AND WOVEN AS PER DETAIL 1/A-12
- STUCCO ALL EXPOSED FOUNDATION SURFACES, TYP.

14" SQUARE PERMACAST DECORATIVE COLUMN BY "HB4G" OR EQUAL, TYP.
 BLUESTONE PATIO WITH CULTURED STONE FACE.


FRONT ELEVATION
 PEACH FARM LANE (LOT 7)

FARRELL BUILDING CO.

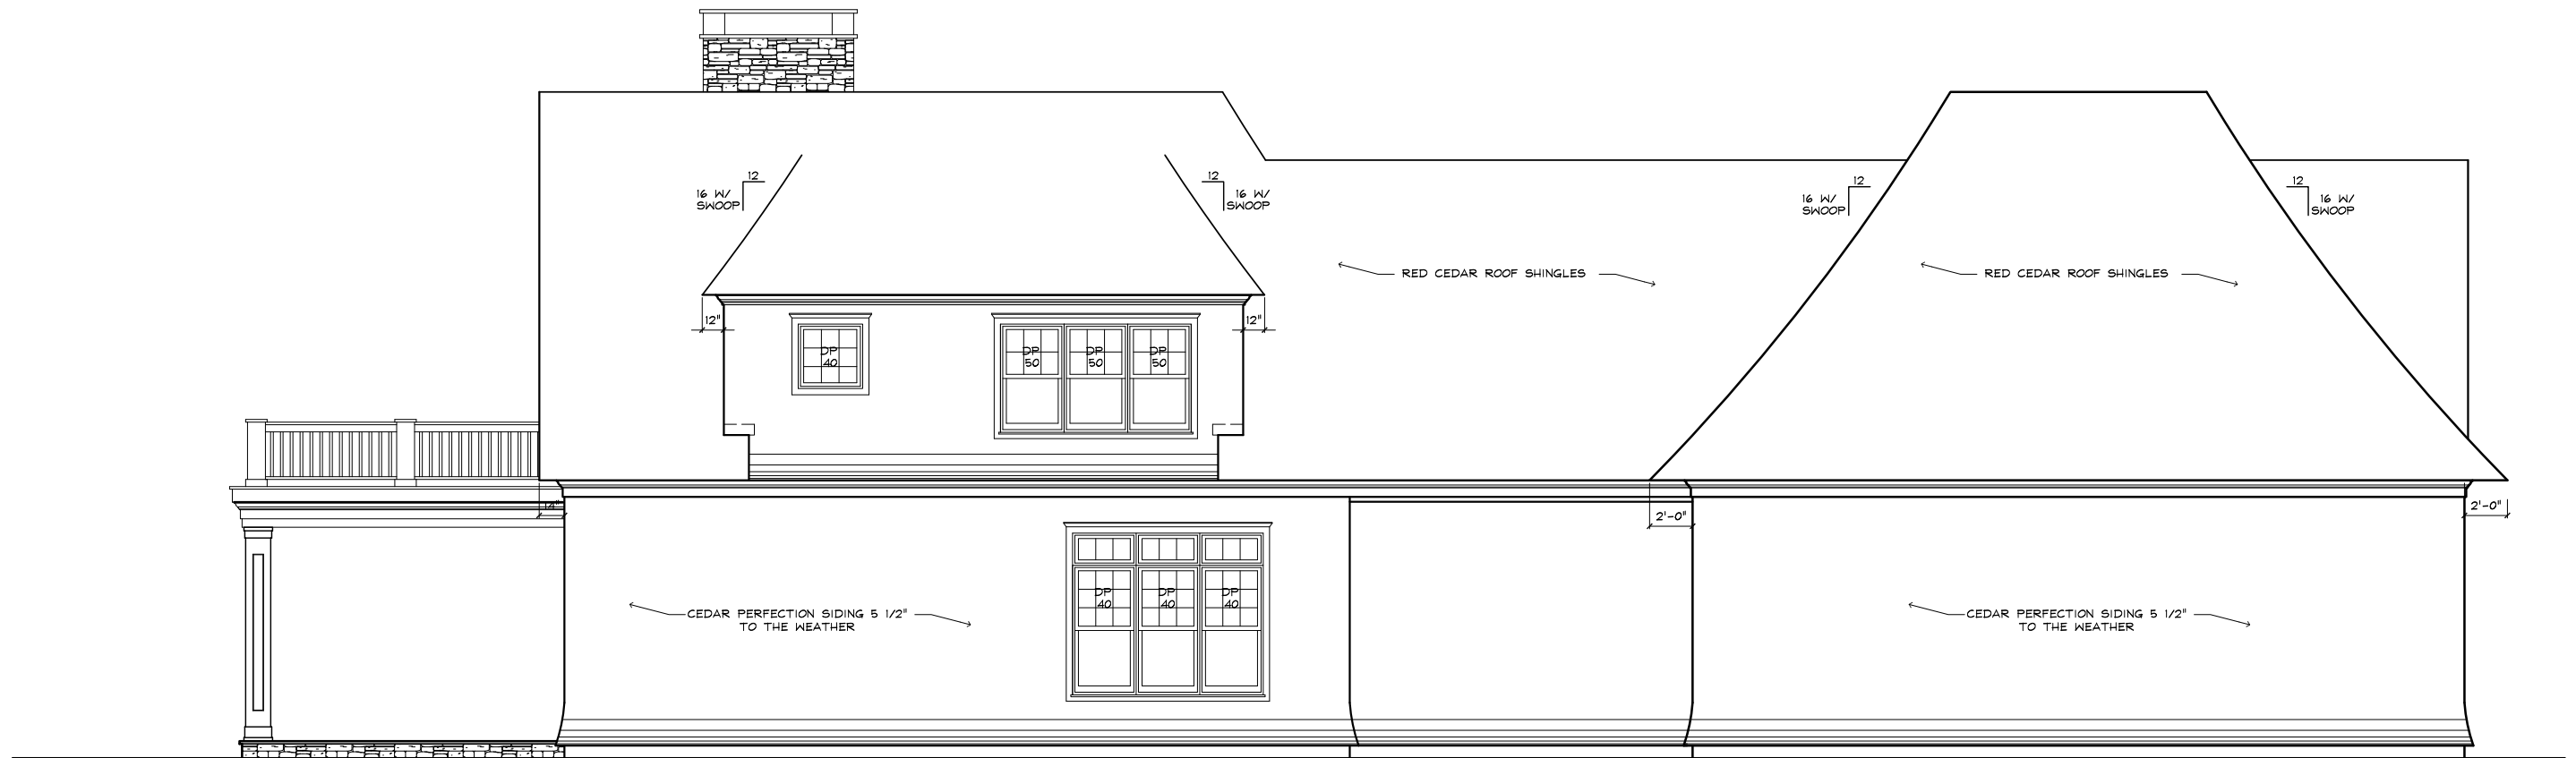


LEFT ELEVATION
PEACH FARM LANE (LOT 7)

FARRELL BUILDING CO.

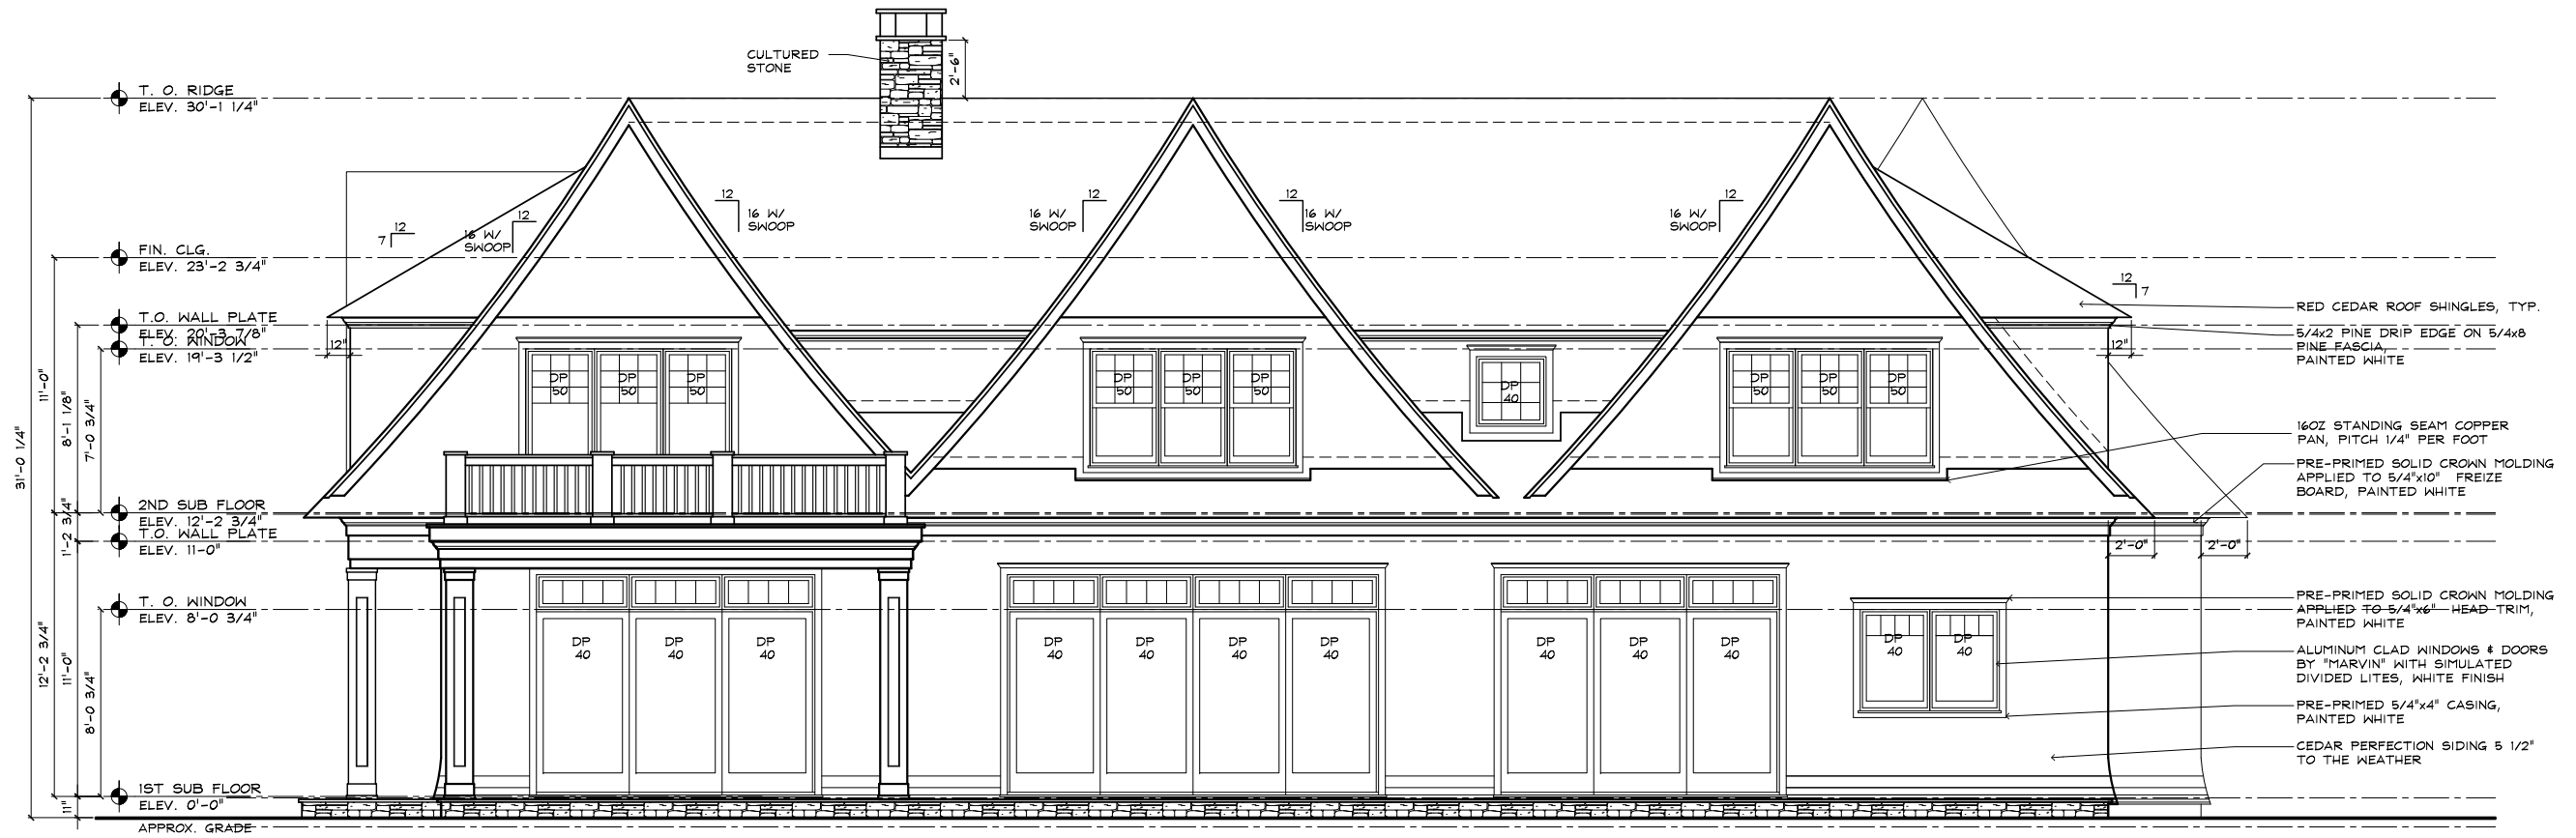

REAR ELEVATION
PEACH FARM LANE (LOT 7)

FARRELL BUILDING CO.

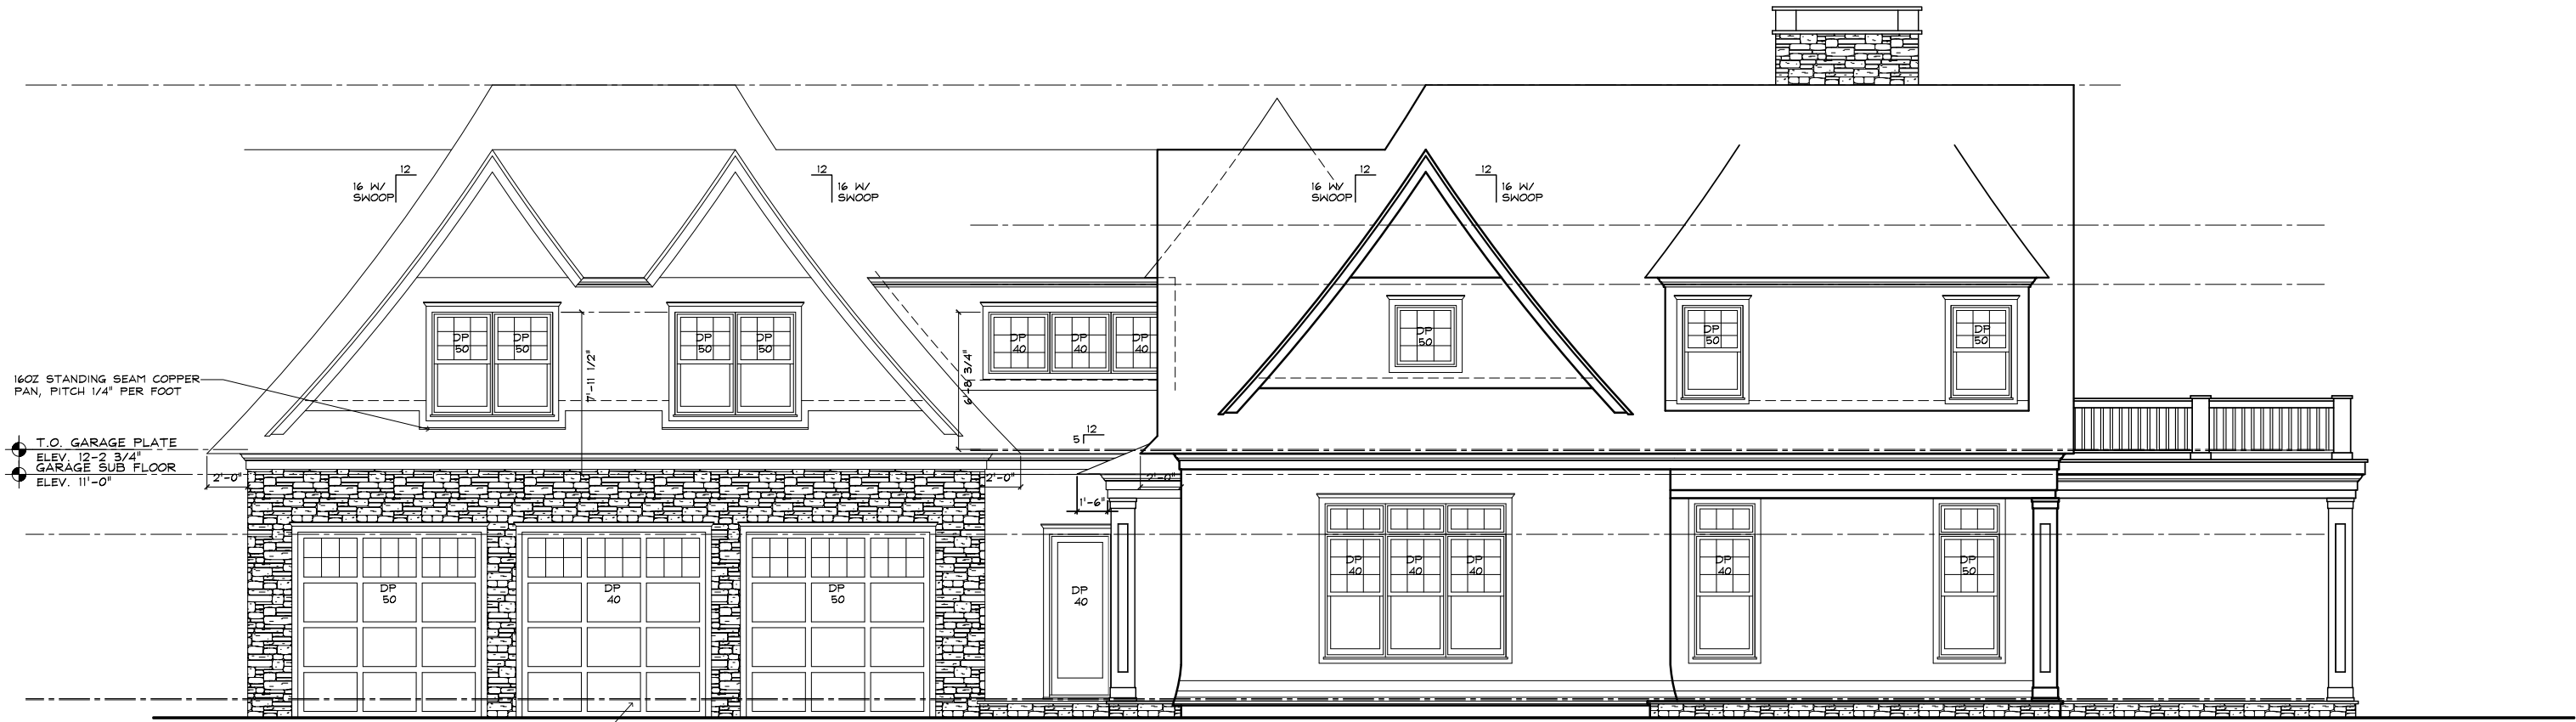

16 OZ STANDING SEAM COPPER
PAN, PITCH 1/4" PER FOOT

T.O. GARAGE PLATE
ELEV. 12'-2 3/4"
GARAGE SUB FLOOR
ELEV. 11'-0"


CARRAGE STYLE GARAGE DOOR
TO BE SELECTED BY OWNER

RIGHT ELEVATION
PEACH FARM LANE (LOT 7)

FARRELL BUILDING CO.

PEACH FARM LANE (LOT 7)

COMMON ACCESS

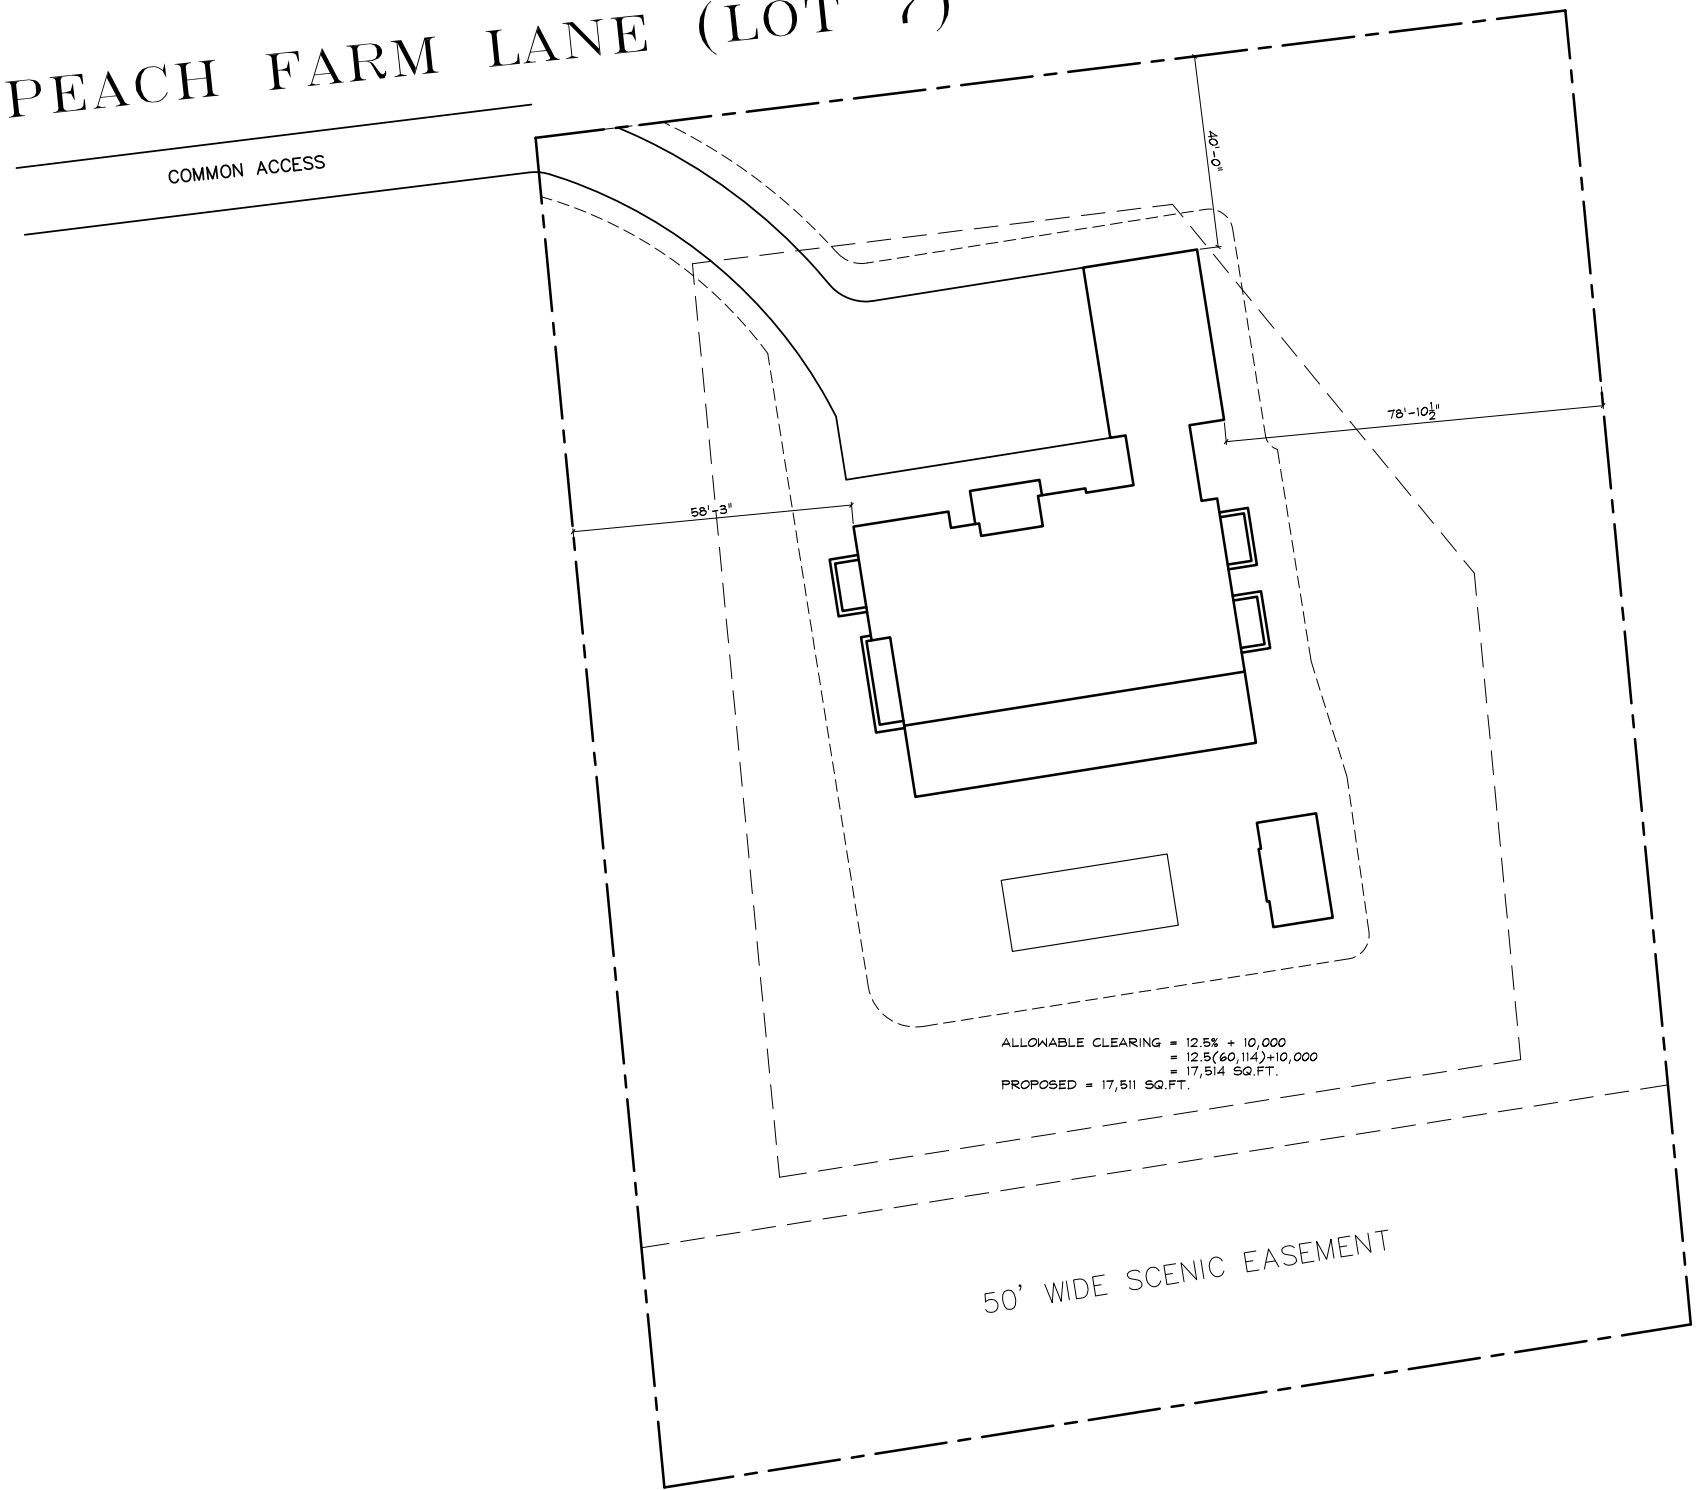

50' WIDE SCENIC EASEMENT