




First Floor plan @ 1/4" scale

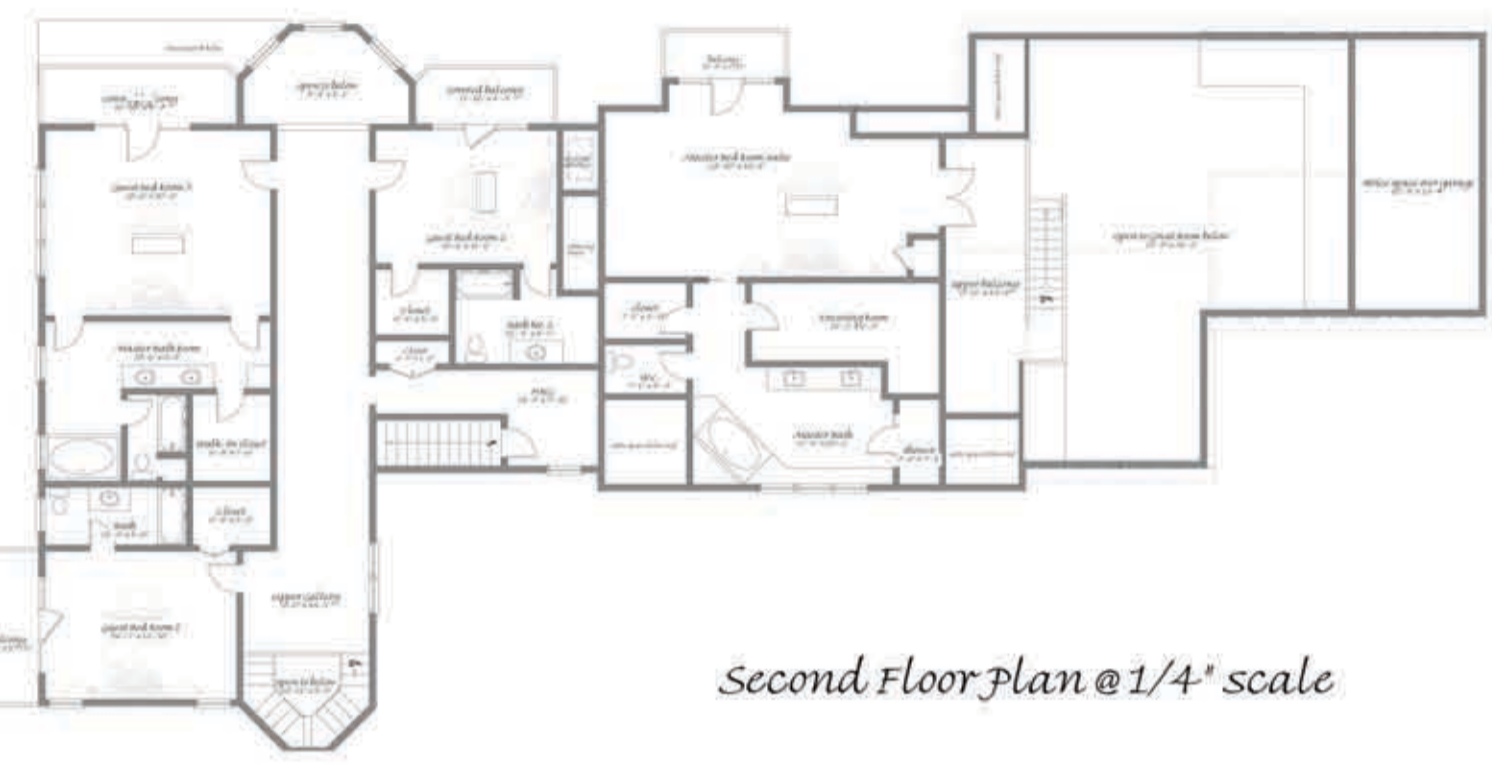


Second Floor plan @ 1/4" scale

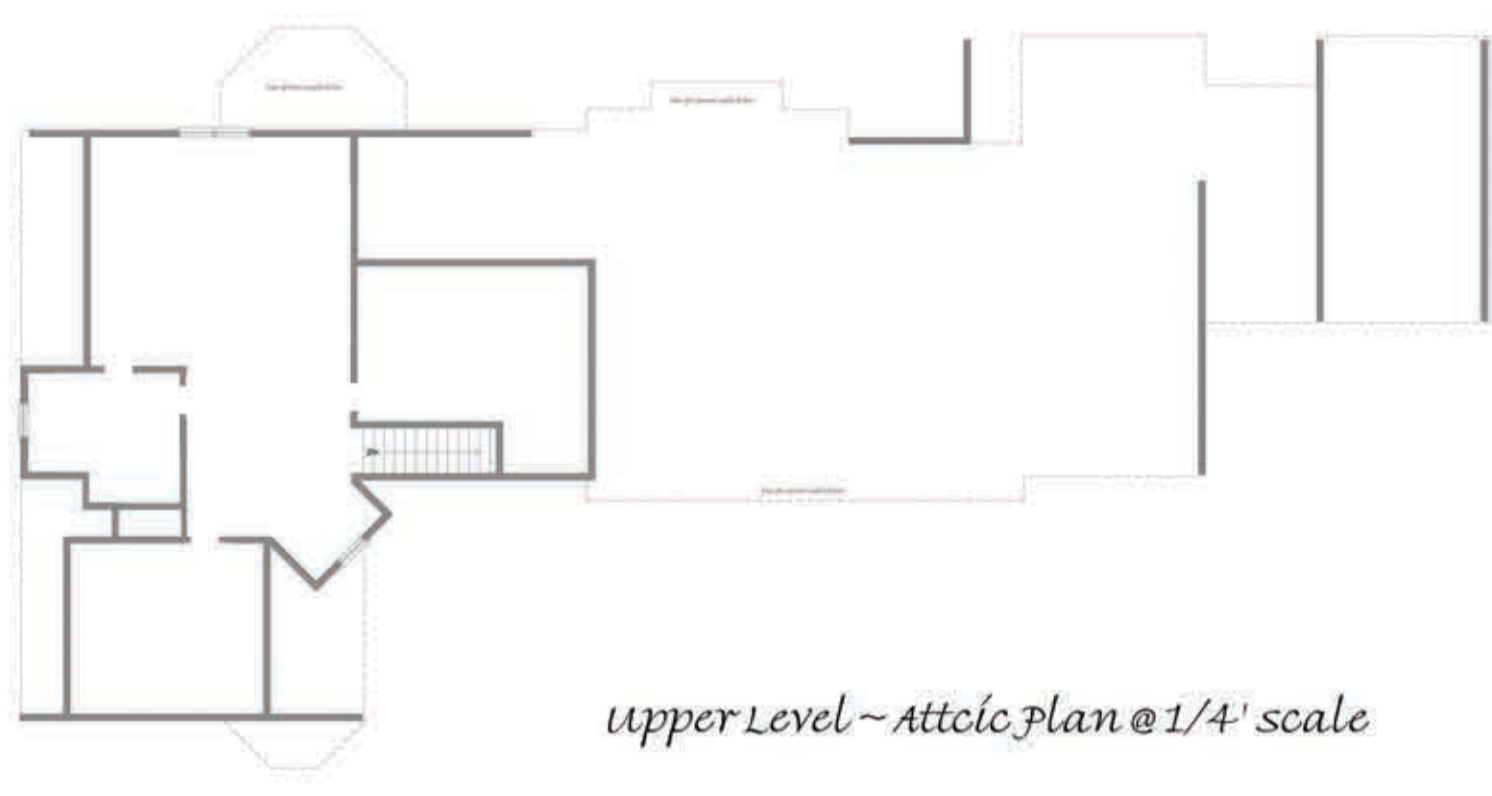

Upper Level ~ Attic plan @ 1/4" scale

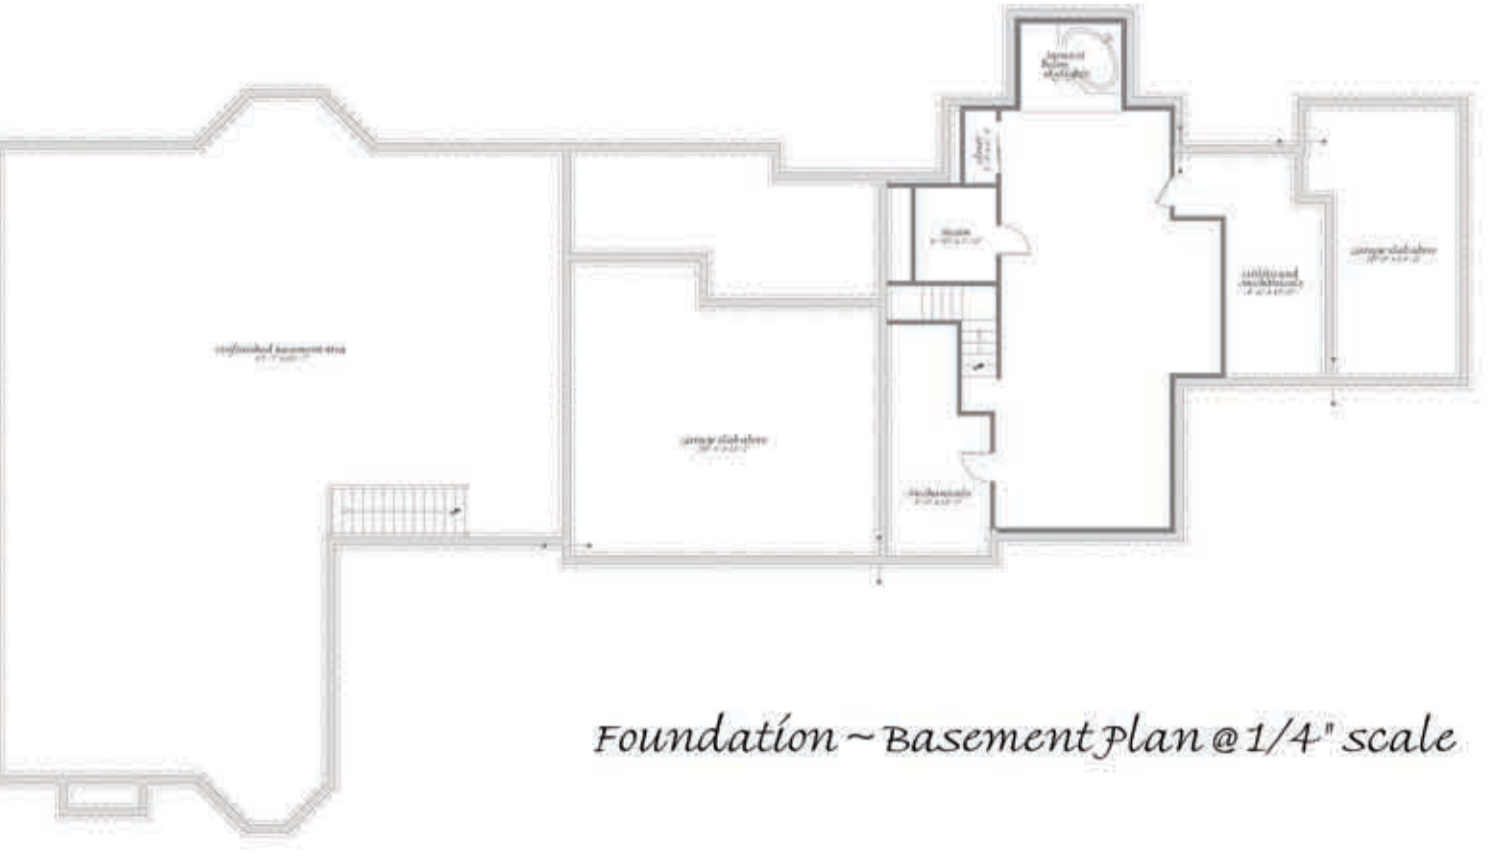

Foundation ~ Basement plan @ 1/4" scale

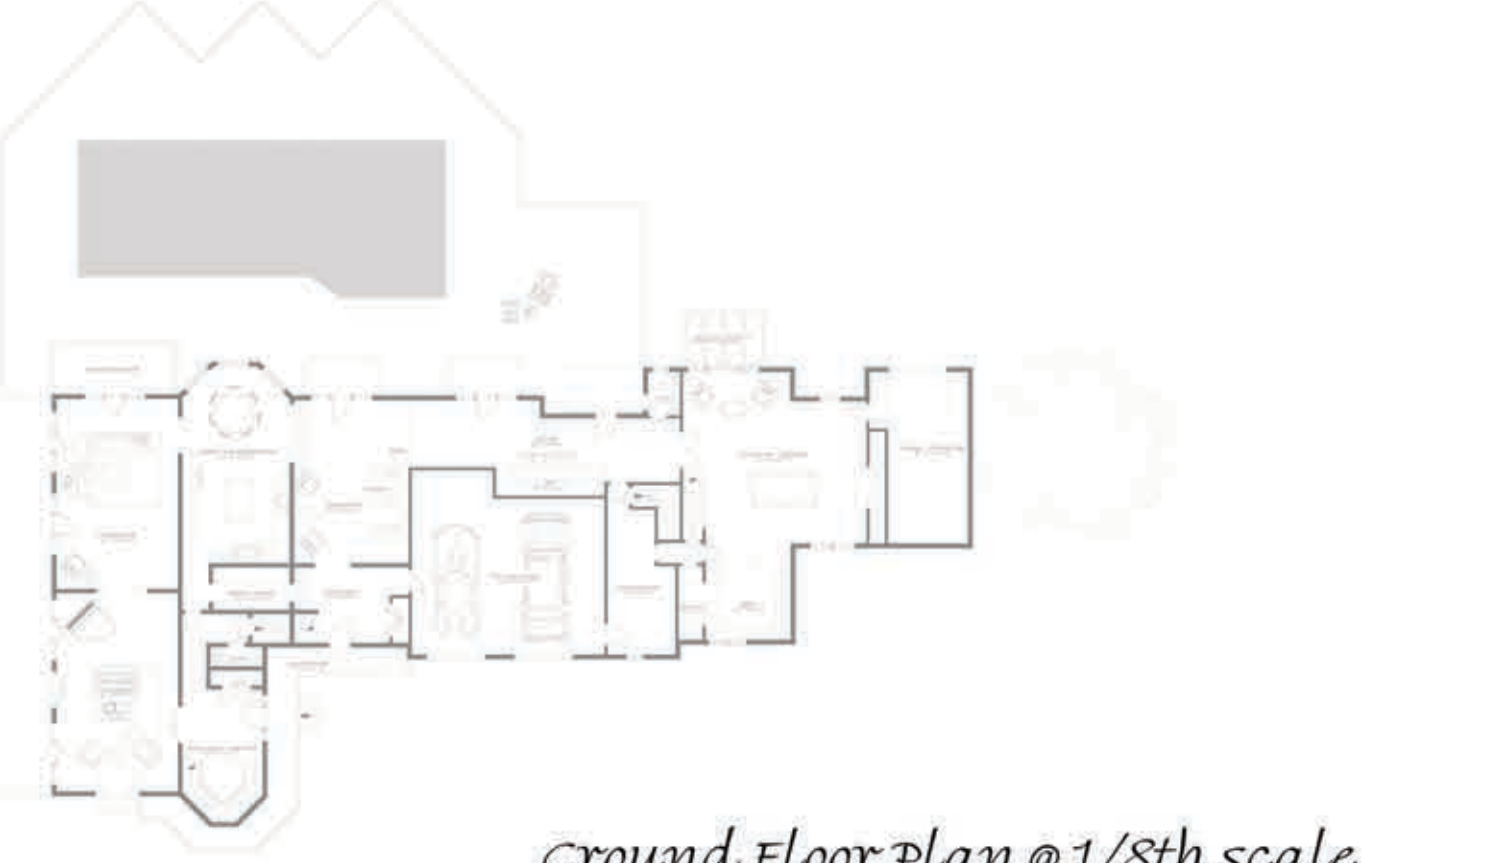

Ground Floor plan @ 1/8th scale