


Scale in feet . Indicative only. Dimensions are approximate. All information contained herein is gathered from sources we believe to be reliable. However we cannot guarantee its accuracy and interested persons should rely on their own enquiries.

INT : 1,454 ft<sup>2</sup>



146 Meadowlark Lane, Bridgehampton



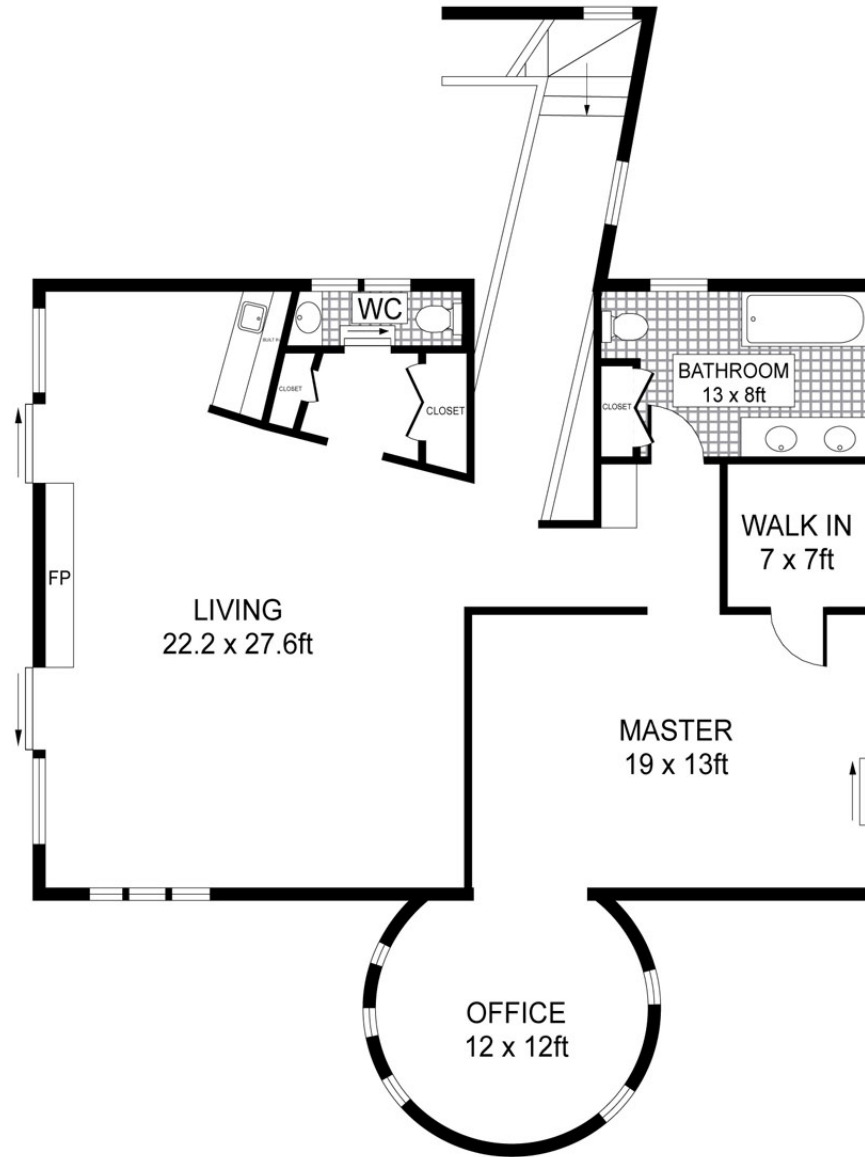

**SECOND FLOOR**




Scale in feet . Indicative only. Dimensions are approximate. All information contained herein is gathered from sources we believe to be reliable. However we cannot guarantee its accuracy and interested persons should rely on their own enquiries.

INT : 1,249 ft<sup>2</sup>



146 Meadowlark Lane, Bridgehampton



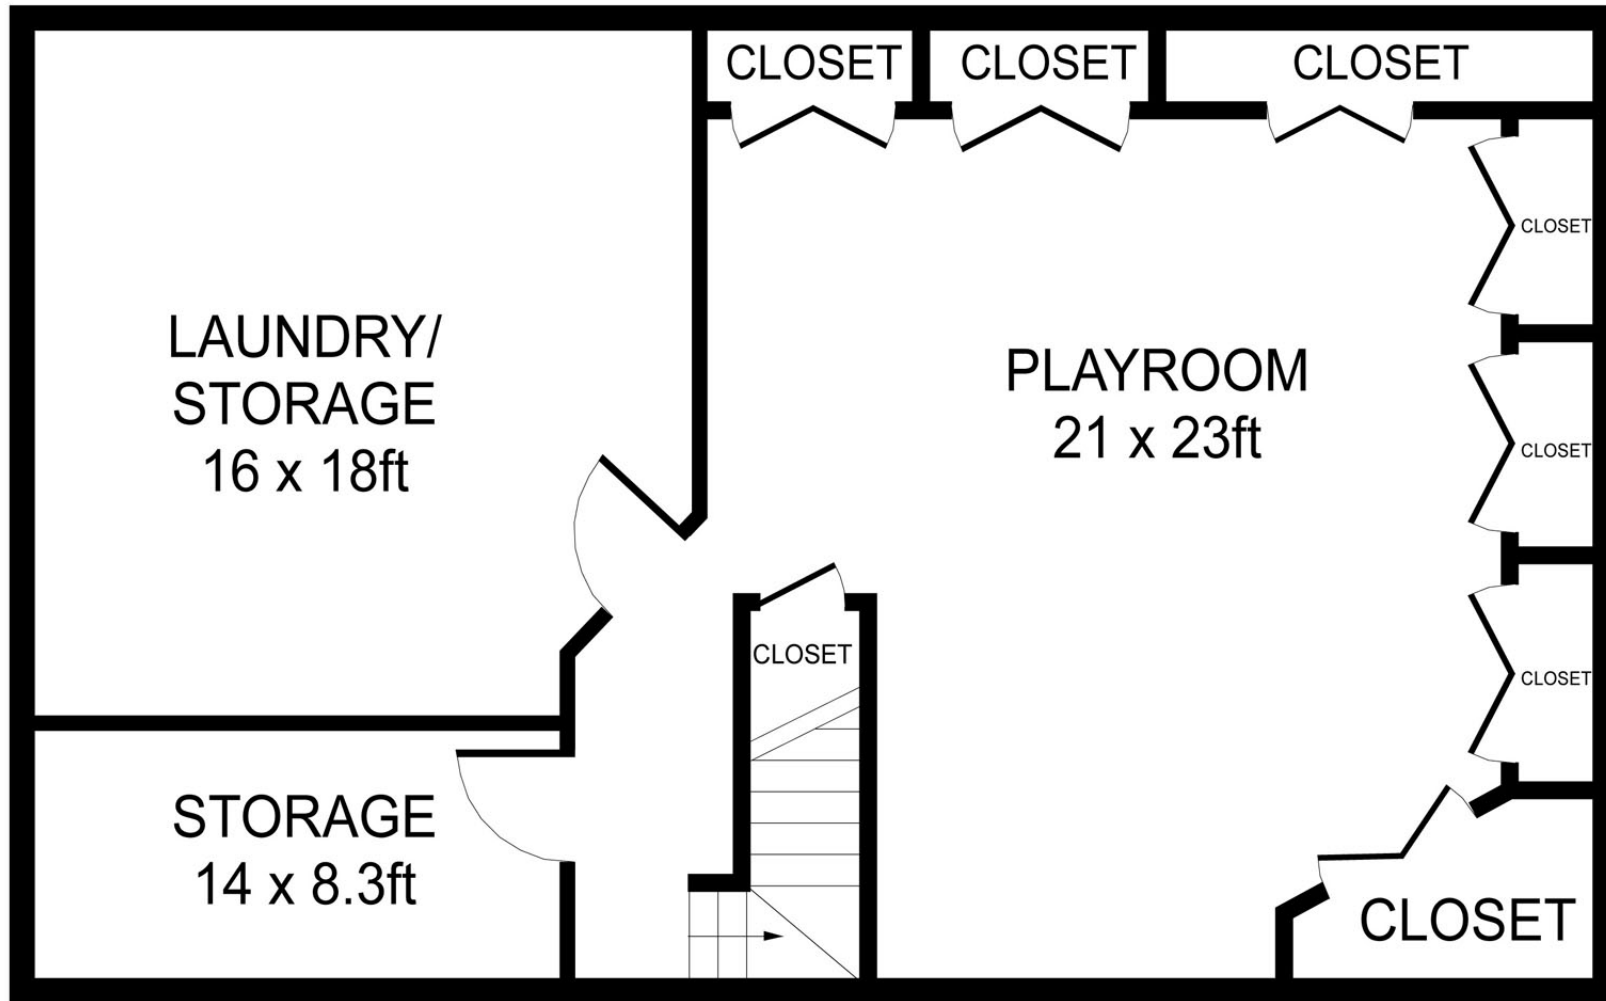

## FINISHED BASEMENT



Scale in feet . Indicative only. Dimensions are approximate. All information contained herein is gathered from sources we believe to be reliable. However we cannot guarantee its accuracy and interested persons should rely on their own enquiries.

INT : 813.1 ft<sup>2</sup>

