



LIMESTONE SLABS-OUT TO DESIGN
24" x 30" LIMESTONE-BORDER IS CENTERED UNDER COLUMNS
24" x 24" LIMESTONE

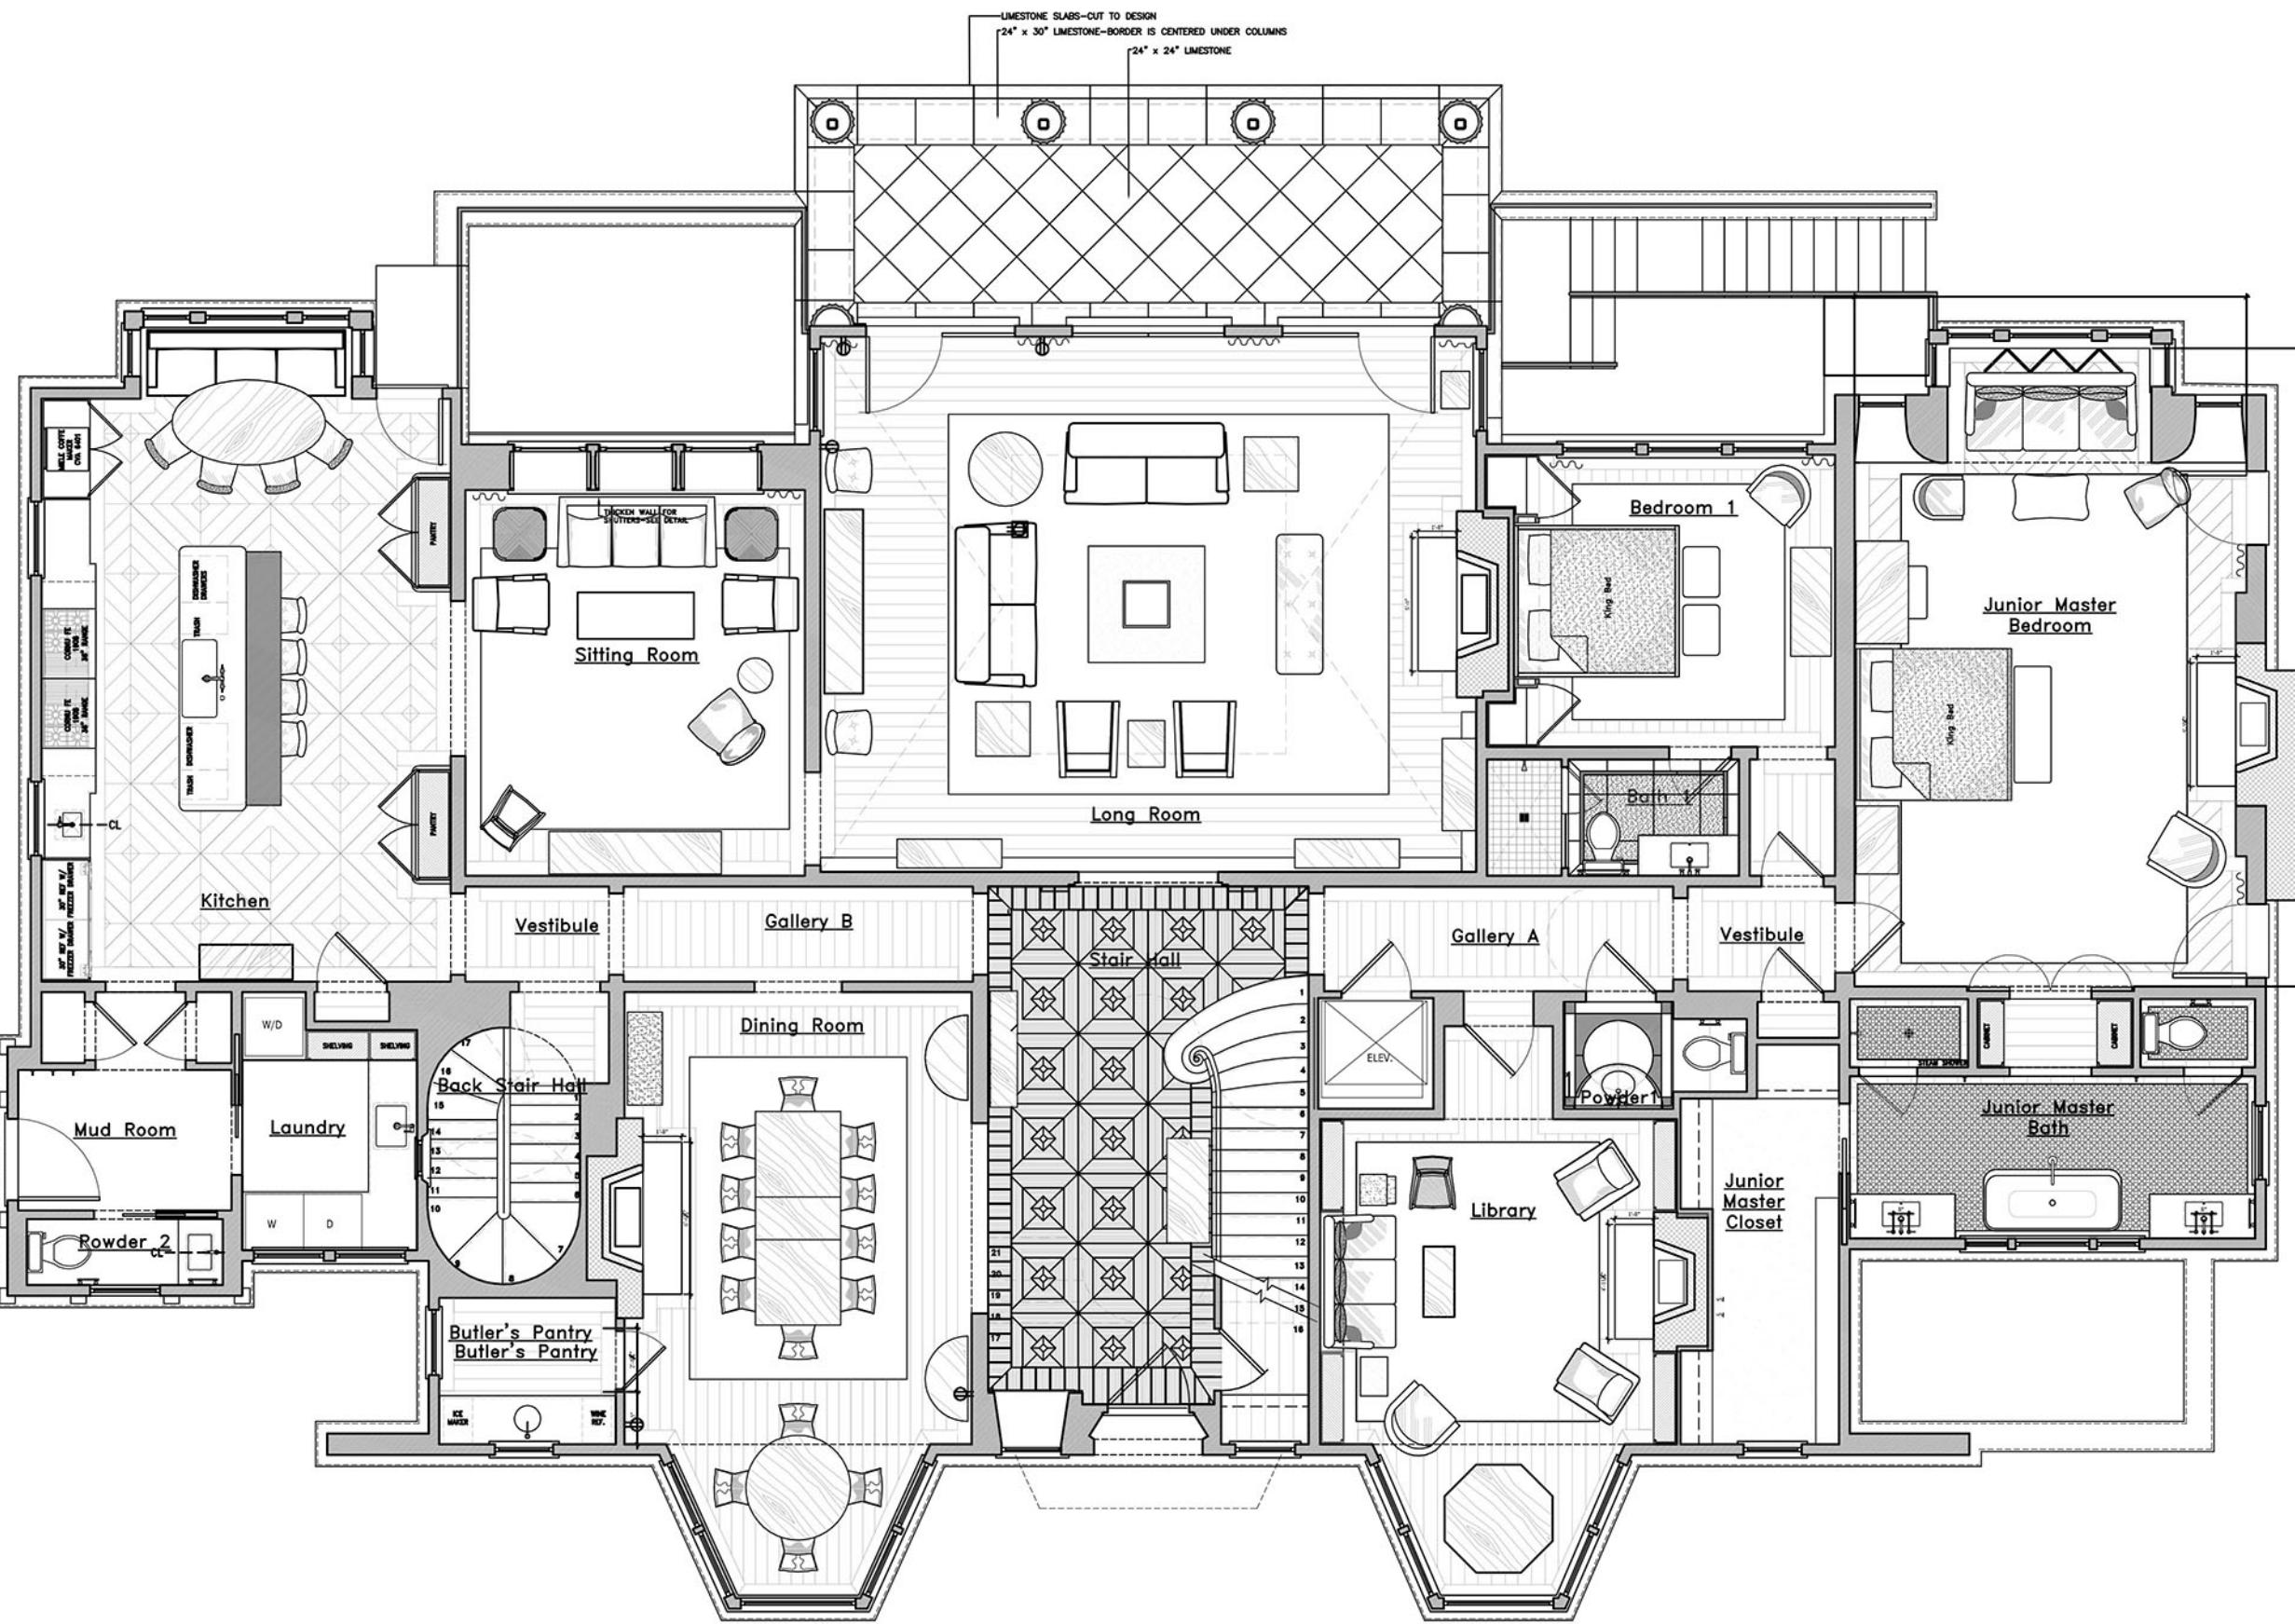

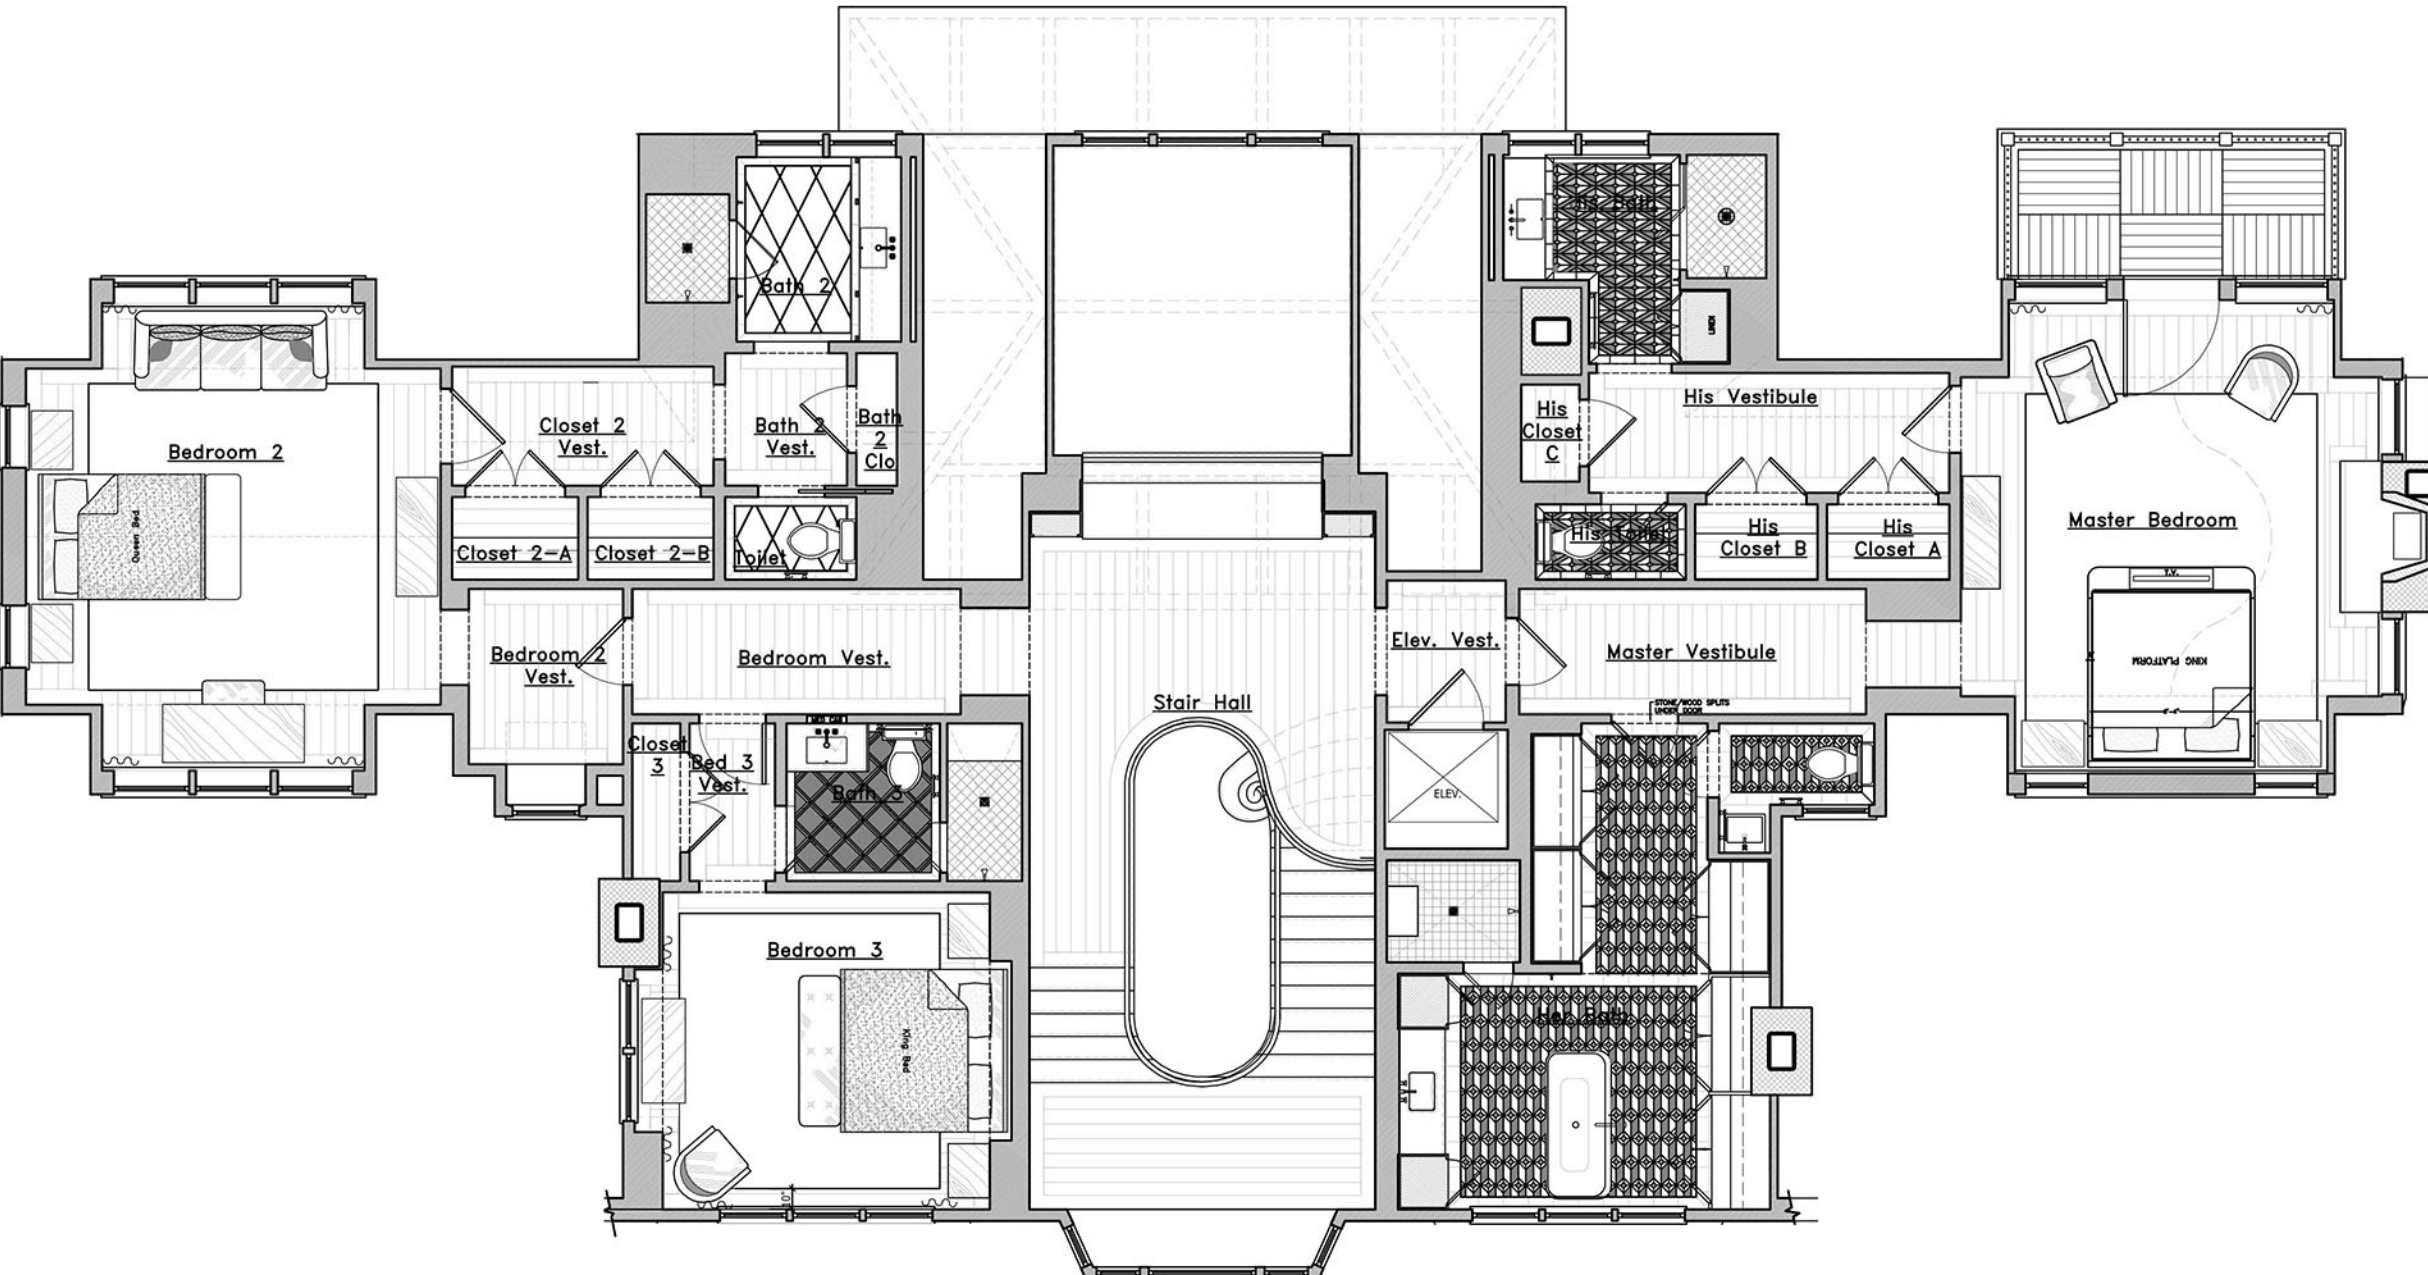

2nd Floor Presentation Plan

SCALE: 1/4" = 1'-0"



SCALE: 1/4" = 1'-0"