


DISTRICT 0900
SECTION 76.00
BLOCK 05.00
PARCEL 036.000

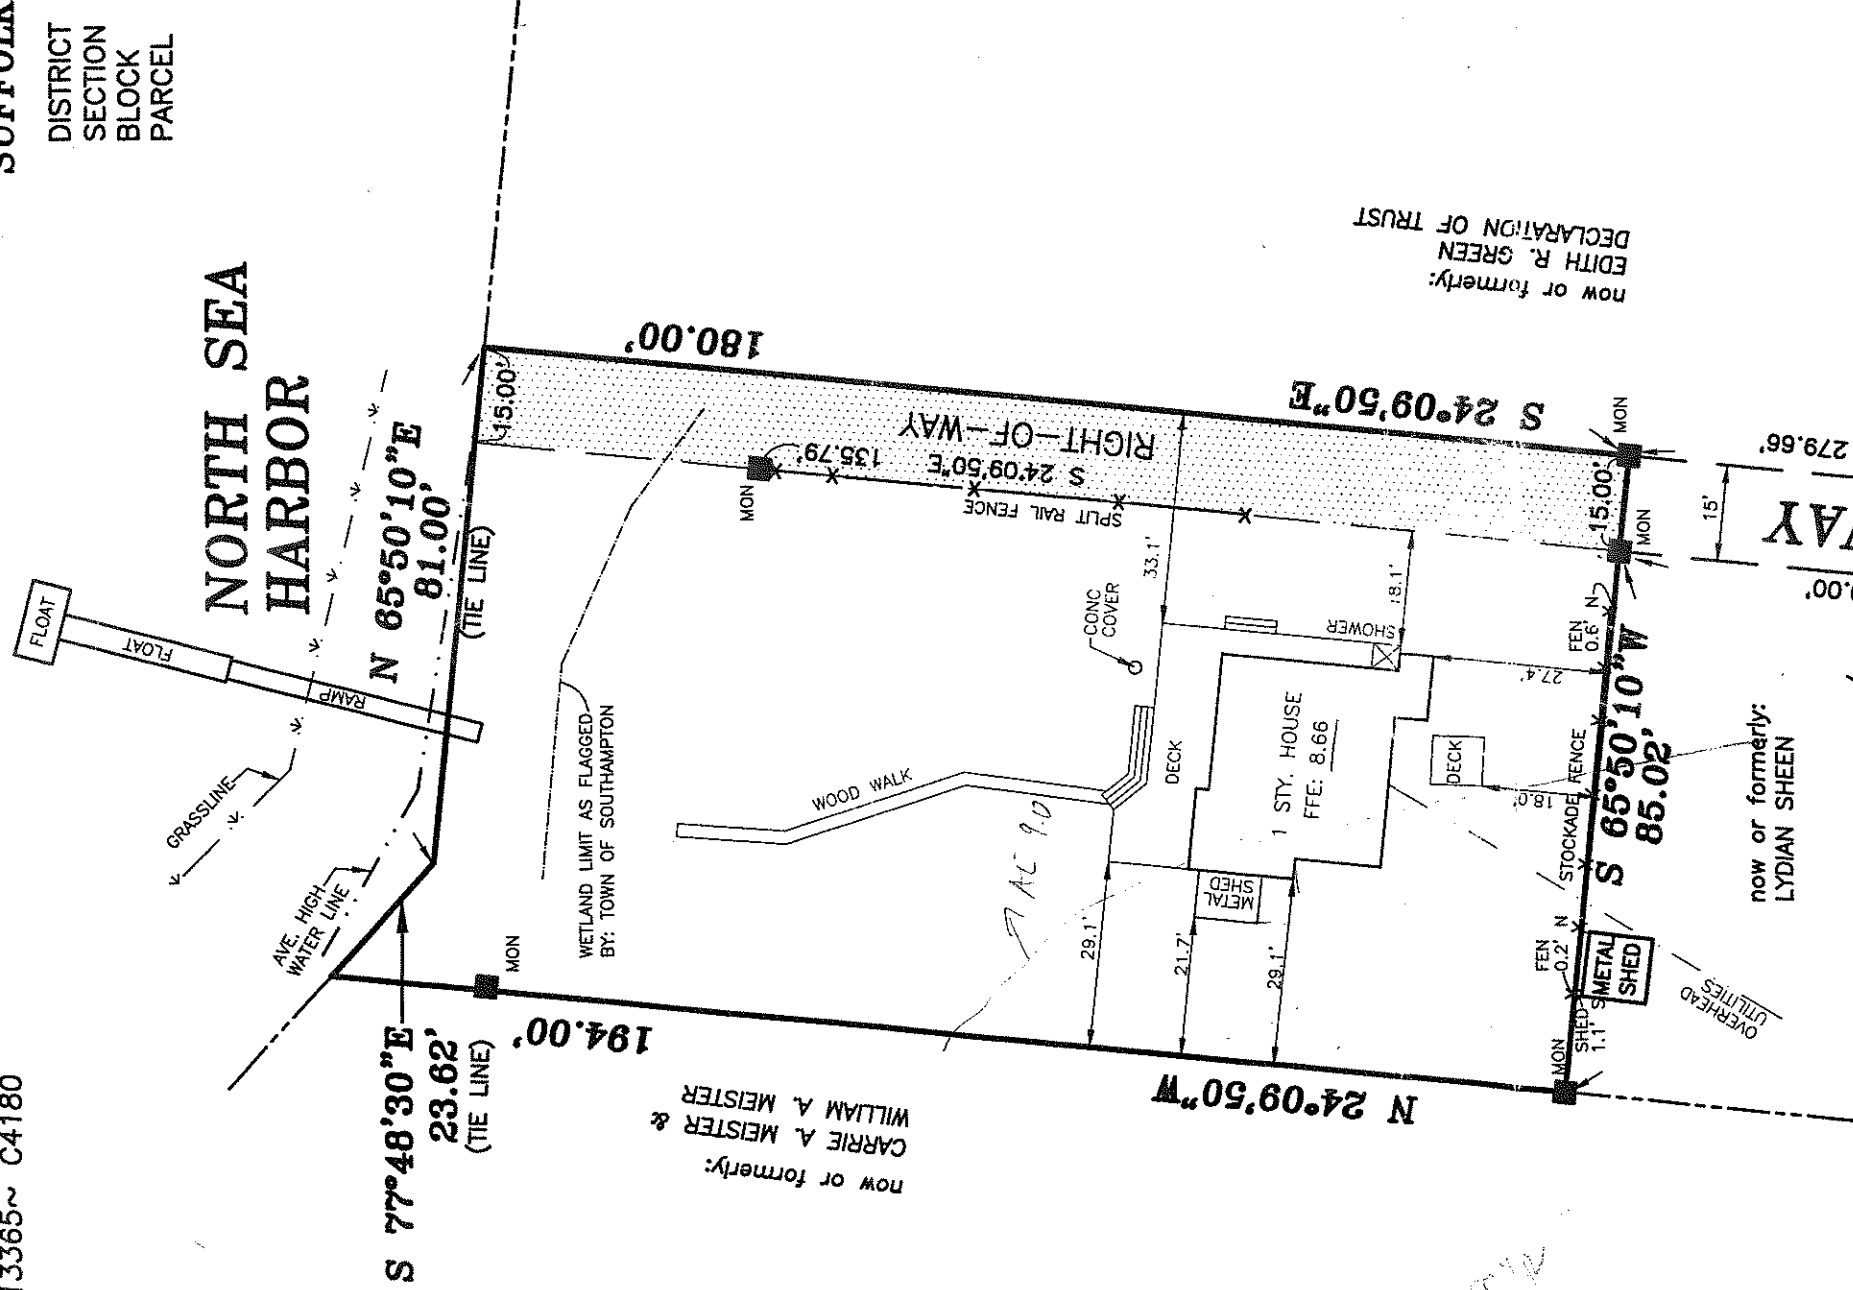

CERTIFIED TO:
CHARLENE M. MARTIN
PETER C. MARTIN

MAP OF PROPERTY
FOR
CHARLENE M. MARTIN
& PETER C. MARTIN

SITUATE
NORTH SEA

TOWN OF SOUTHAMPTON
SUFFOLK COUNTY, NEW YORK

SURVEYED: JANUARY 10, 2002

KARL W. WEISENBACHER, L.S. No. 36195
S. H. W. & S. LAND SURVEYORS P.C.

SQUIRES, HOLDEN, WEISENBACHER & SMITH
LAND SURVEYORS ~ ENGINEERS
SOUTHAMPTON ~ NEW YORK

TOTAL AREA = 18,137 S.F. (0.416 AC.)
(INCL. 15' STRIP)
AREA EXCL. OF 15' WIDE STRIP:
15,437 S.F. (0.354 AC.)

SCALE: 1" = 30'