


REFER TO FILED MAP NO. 2111 (Aug 26, 1953)
IN THE COUNTY CLERK'S OFFICE

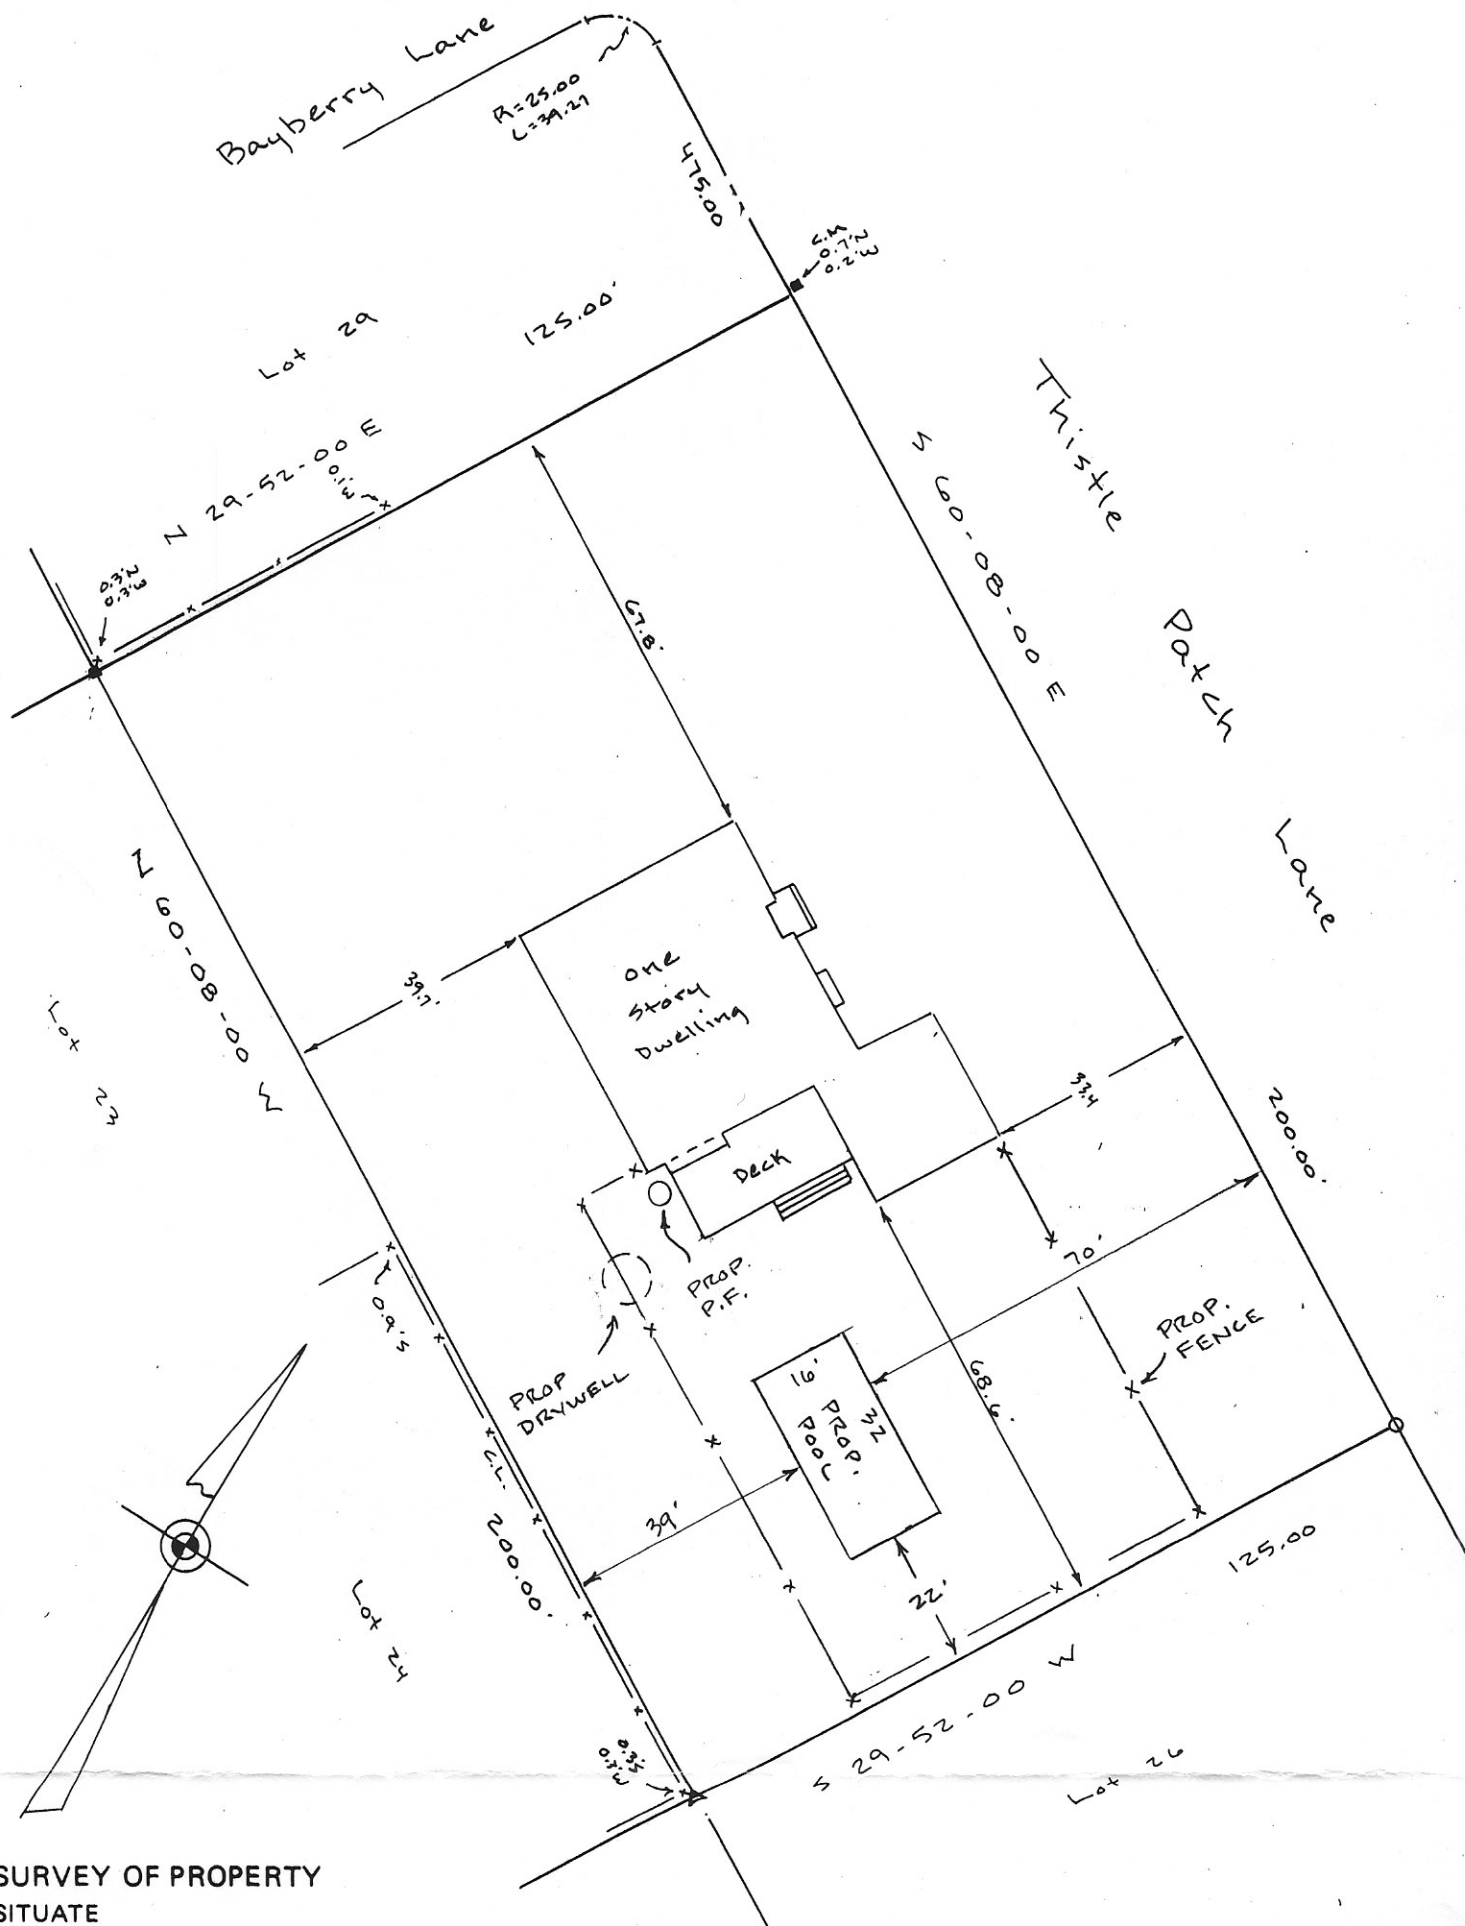

Lots 27 & 28
"Broadacres"
Village of North Haven

William F. Beschner

SCALE 1" = 30' ■ DENOTES MONUMENTS

WILLIAM G. LOWE
LICENSE NO. 49476

**DOLLIVER ASSOCIATES
LAND SURVEYORS
HAMPTON BAYS, N. Y.**