



SUFFOLK COUNTY TAX MAP
DISTRICT 0900
SECTION 029.00
BLOCK 02.00
PARCEL 038.111
NOTE: LOTS 69 & 70 TO BE SERVED BY
COMMON DRIVEWAY (AS PER FILED MAP).

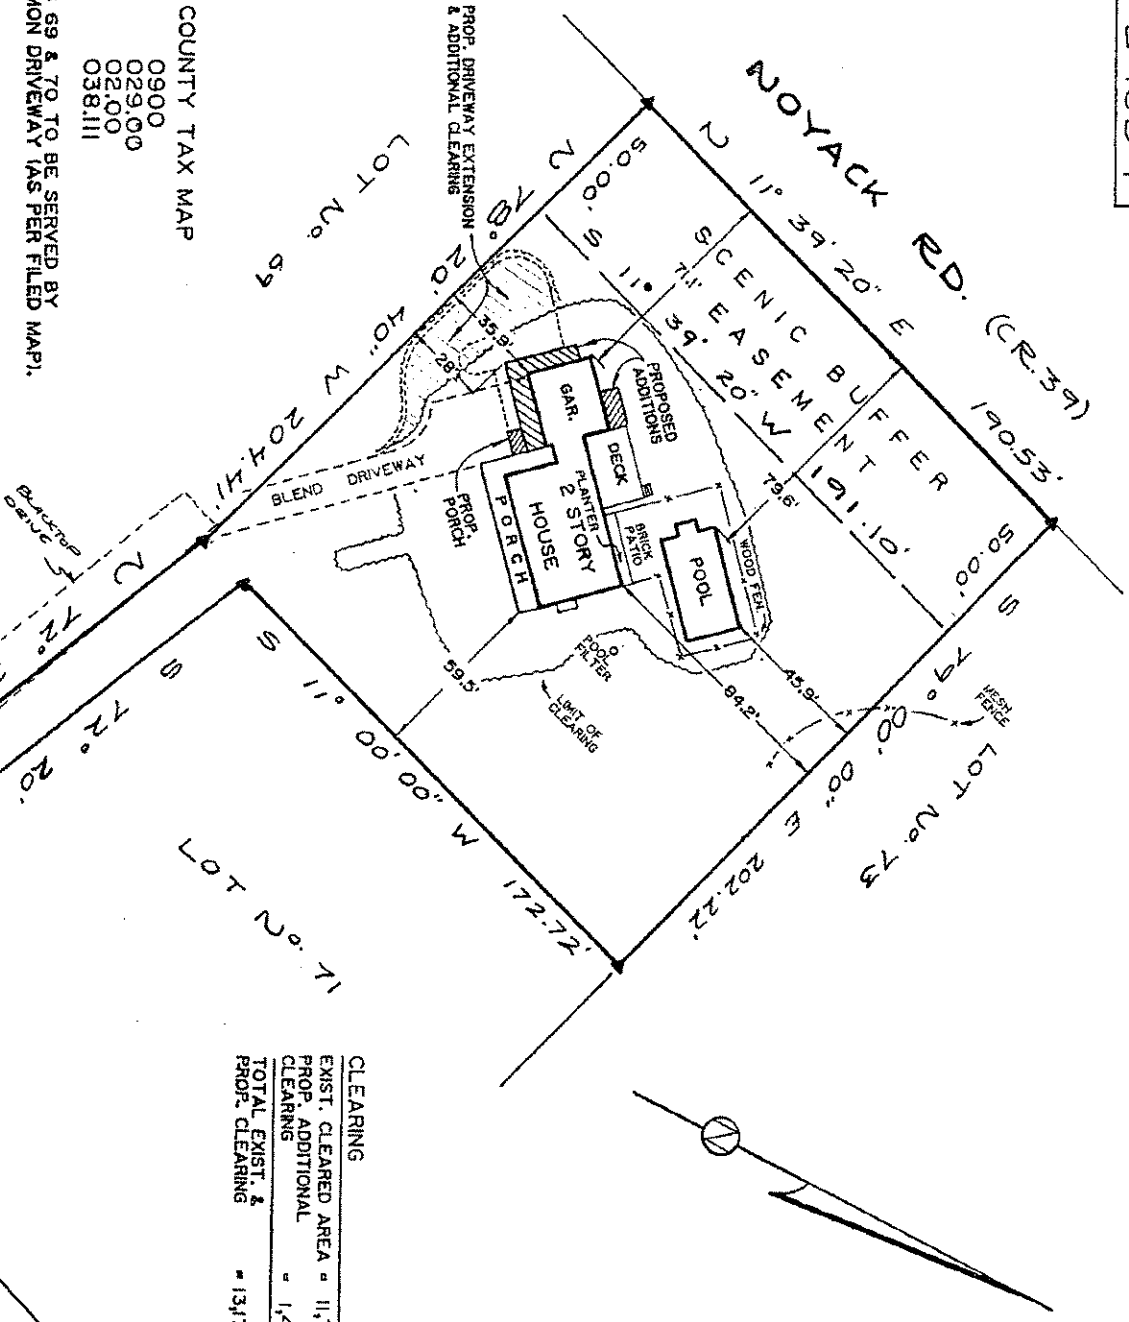

CLEARING	
EXIST. CLEARED AREA	= 11,707
PROP. ADDITIONAL CLEARING	= 1,463
TOTAL EXIST. & PROP. CLEARING	= 13,170 ±

PLACEMENT OF PROPOSED STRUCTURES SHOWN HEREON MAY BE SUBJECT TO LIMITATIONS CAUSED BY ENVIRONMENTAL CONDITIONS, E.G. SITE, AND OFF-SITE CONDITIONS, SUCH AS ETC. GOVERNANTS AND REGULATIONS OF THE AREA, FROM WHICH ANY VIOLATION BY THE APPLICANT SHALL BE CONSIDERED A VIOLATION OF THE APPLICANT'S OBLIGATION TO OBTAIN NECESSARY PERMITS AND APPROVALS.

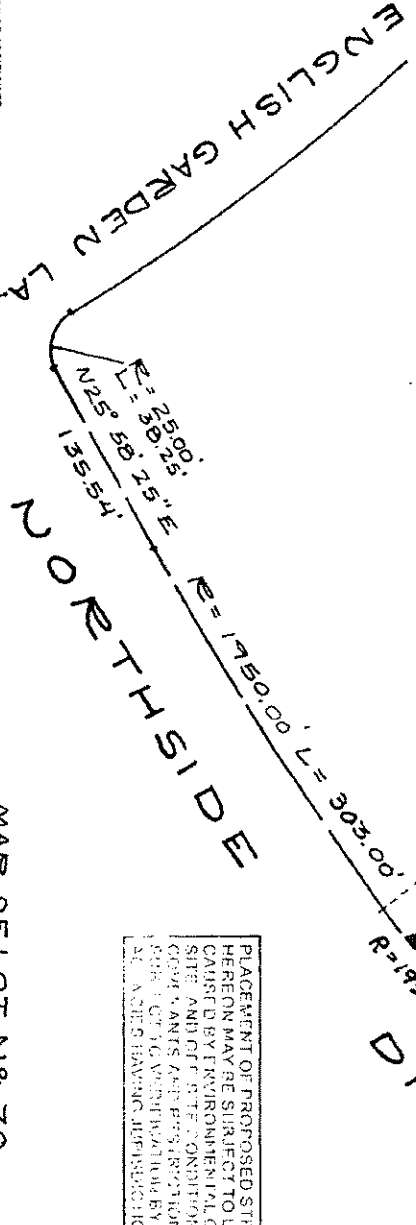

MAP OF LOT NO. 70
SUBDIVISION MAP OF
NORTH SIDE HILLS
SECTION 3
FILE NO. 7891 ~ FILED: MAY 17, 1985
FOR
KIMBERLY E. MARCELLE
SITUATE
NOYACK

TOWN OF SOUTHAMPTON
SUFFOLK COUNTY N.Y.
AREA - 43,201 SQ.FT.
SCALE 1" = 50'

REVISED: APR. 20, 2004 (Prop. Additions)
SURVEYED: NOV. 20, 2002
ROBERT A. SMITH
SQUIRES, HOLDEN, WEISENBACHER & SMITH
LAND SURVEYORS ~ ENGINEERS
SOUTHAMPTON ~ NEW YORK

