


AS

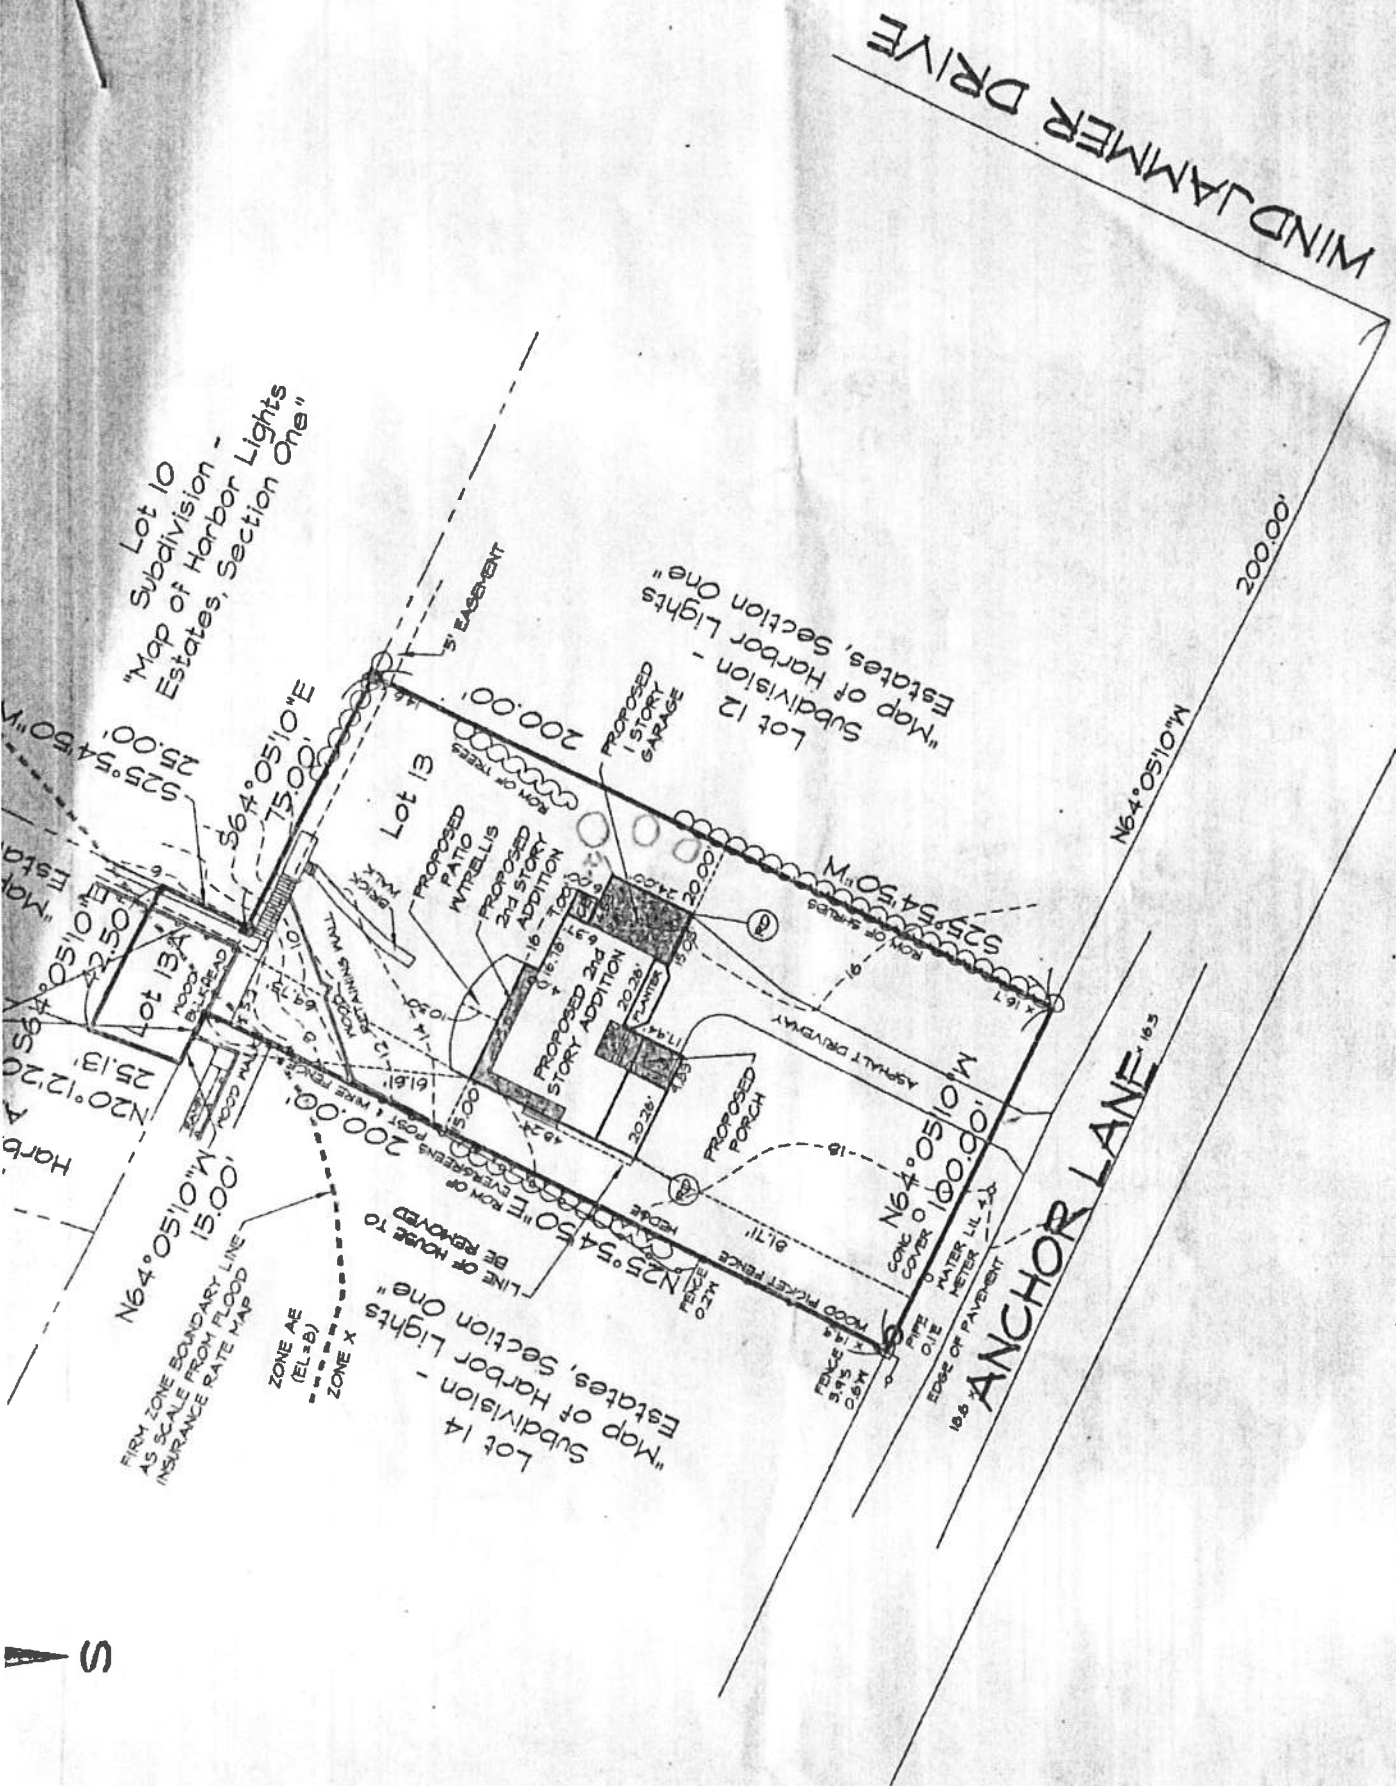

[Symbol] = MONUMENT SET [Symbol] = STAKE SET [Symbol] = STAKE FOUND [Symbol] = PIPE FOUND [Symbol] = CHIMNEY [Symbol] = ROOF OVER [Symbol] = STUOP [Symbol] = CE = CELLAR ENTRANCE [Symbol] = ROOF DRAIN