

SURVEY OF PROPERTY

LOTS 4-9 incl.

Map Of

OLYMPIC HEIGHTS

Filed May 3, 1912 as map no. 445
& Other Lands

Situate
Town Of East Hampton
Suffolk County, New York

SCALE: 1" = 30'


AREA: 17.067 sq.ft.
or 0.3918 acres

Certified only to:


Clayton Munsey

SCTM No. 300-122-7-2. 3 & 4

316p86

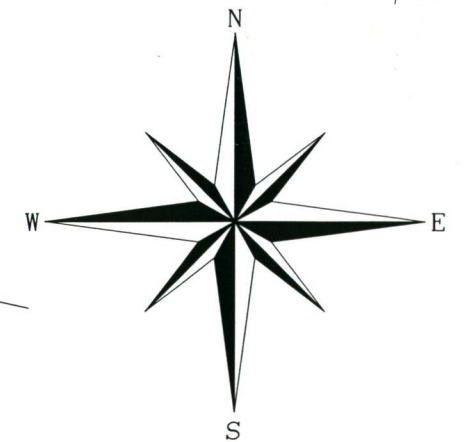

Three Mile Harbor Road

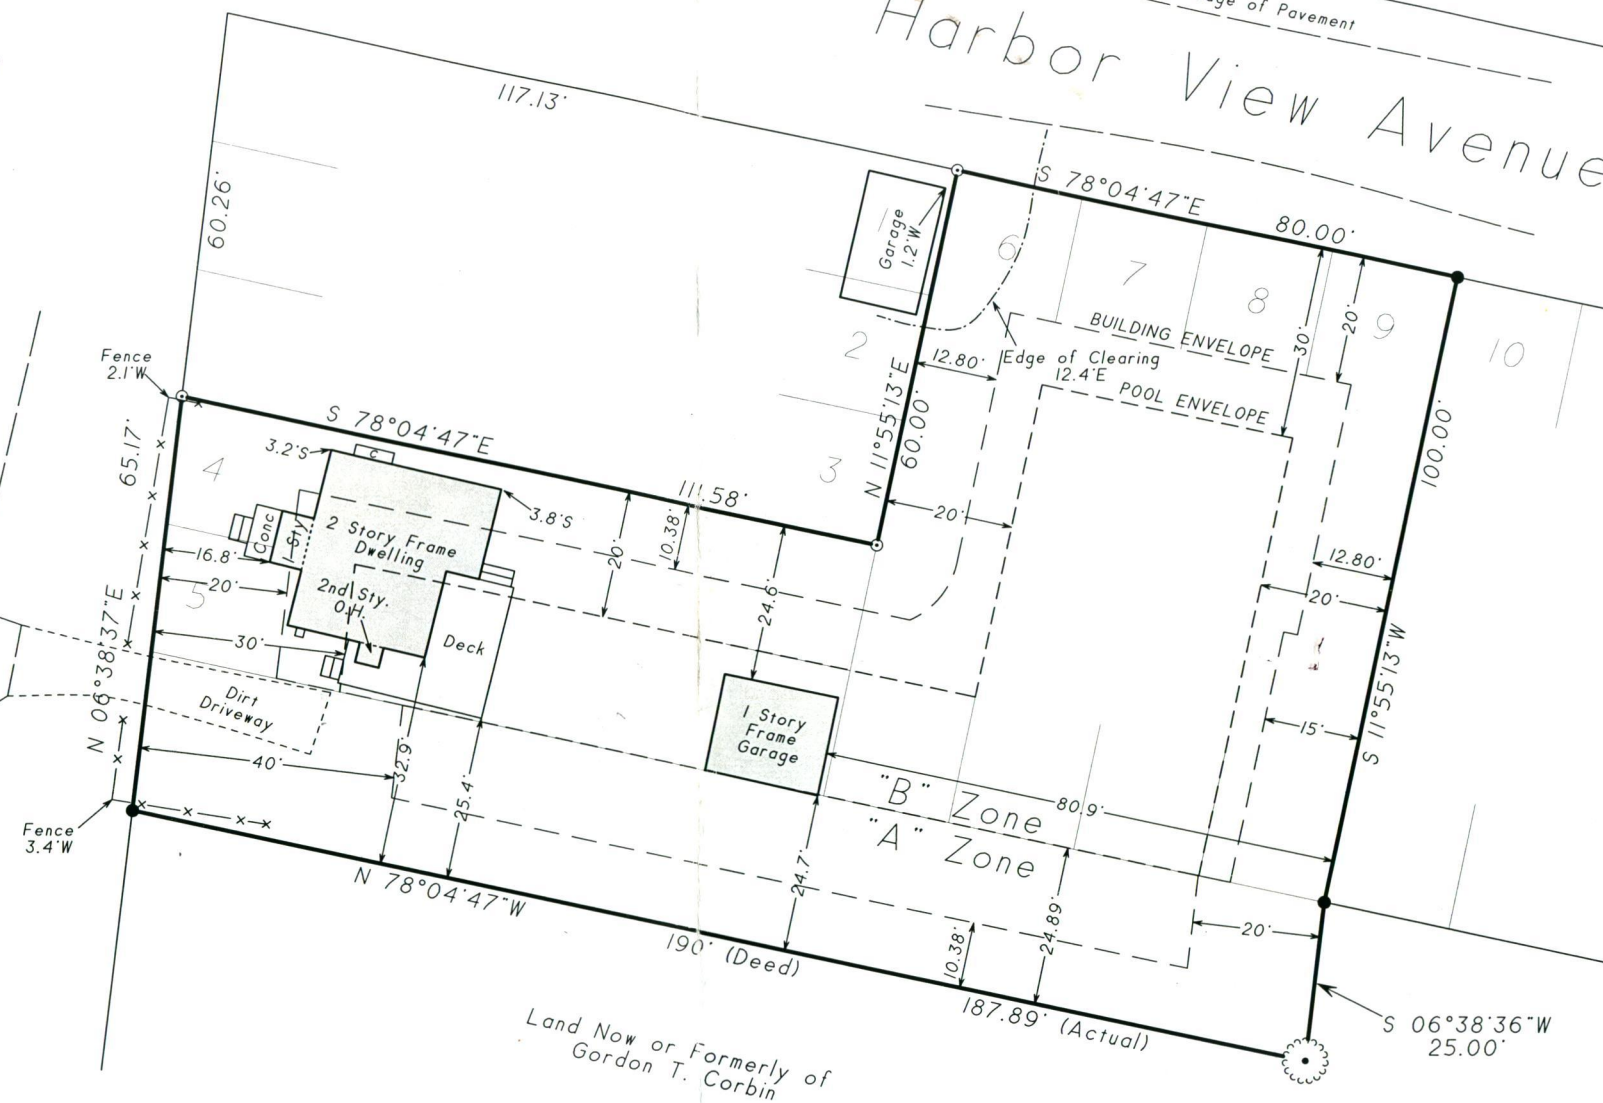


- indicates tree on corner.
- ⊙ indicates found iron pin.
- indicates set 12" iron pin.

NOTES:

1. Unauthorized alteration or addition to a survey map bearing a licensed land surveyor's seal is a violation of section 7209, sub-division 2 of the N.Y. State Education Law.
2. Only copies from the original of this survey marked with an original of the land surveyor's embossed seal or inked seal shall be considered to be valid copies.
3. Certifications indicated hereon signify that this survey was prepared in accordance with the existing Code of Practice for Land Surveys adopted by the N.Y. State Association of Professional Land Surveyors. Said certifications shall run only to the person for whom the survey is prepared, and on his behalf to the Title company, governmental agency and Lending institution listed hereon, and to the assignees of the lending institution. Certifications are not transferable to additional institutions or subsequent owners.
4. Underground improvements or encroachments, if any, are not shown hereon.
5. The existence of right of ways, wetlands and/or easements of record, if any, not shown are not guaranteed.

Not a valid copy unless marked
with original land surveyor's
embossed seal & signature

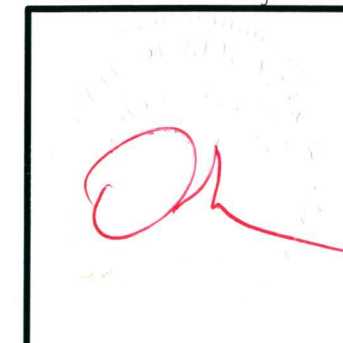

July 12, 2004: Plot envelopes



Surveyed: June 2, 2004
David L. Saskas
N.Y.S. Lic. No. 049960

Saskas Surveying Company, P.C.
124 Cedar Street
East Hampton, New York 11937
(631) 324-6917 FAX 329-4768

H:\KODWAP\051608.grd - 10/07/18 - 04:58 PM - Scale : 60

