


FIRST FLOOR FURNITURE PLAN
 SCALE : 1/4" = 1'-0"

**christopherinterior
 colemandesign**
 55 WASHINGTON STREET SUITE 707 BROOKLYN NY 11201
 T 718 222 8984 F 718 222 8983 ccinteriordesign.com

TITLE
**FIRST FLOOR FURNITURE PLAN
 - OPTION 1**

PROJECT :
SAKS/KAVANAUGH RESIDENCE
 21 FORDUNE DRIVE WATERMILL SOUTHAMPTON, N.Y.

DATE	REVISIONS	DATE	SHEET
10/11/07		09/27/07	1 OF A7
10/22/07		SCALE: 1/4" = 1'-0"	
11/07/07		BY: WO	
01/30/08		CHECKED: CC	
03/29/08			
04/07/08			

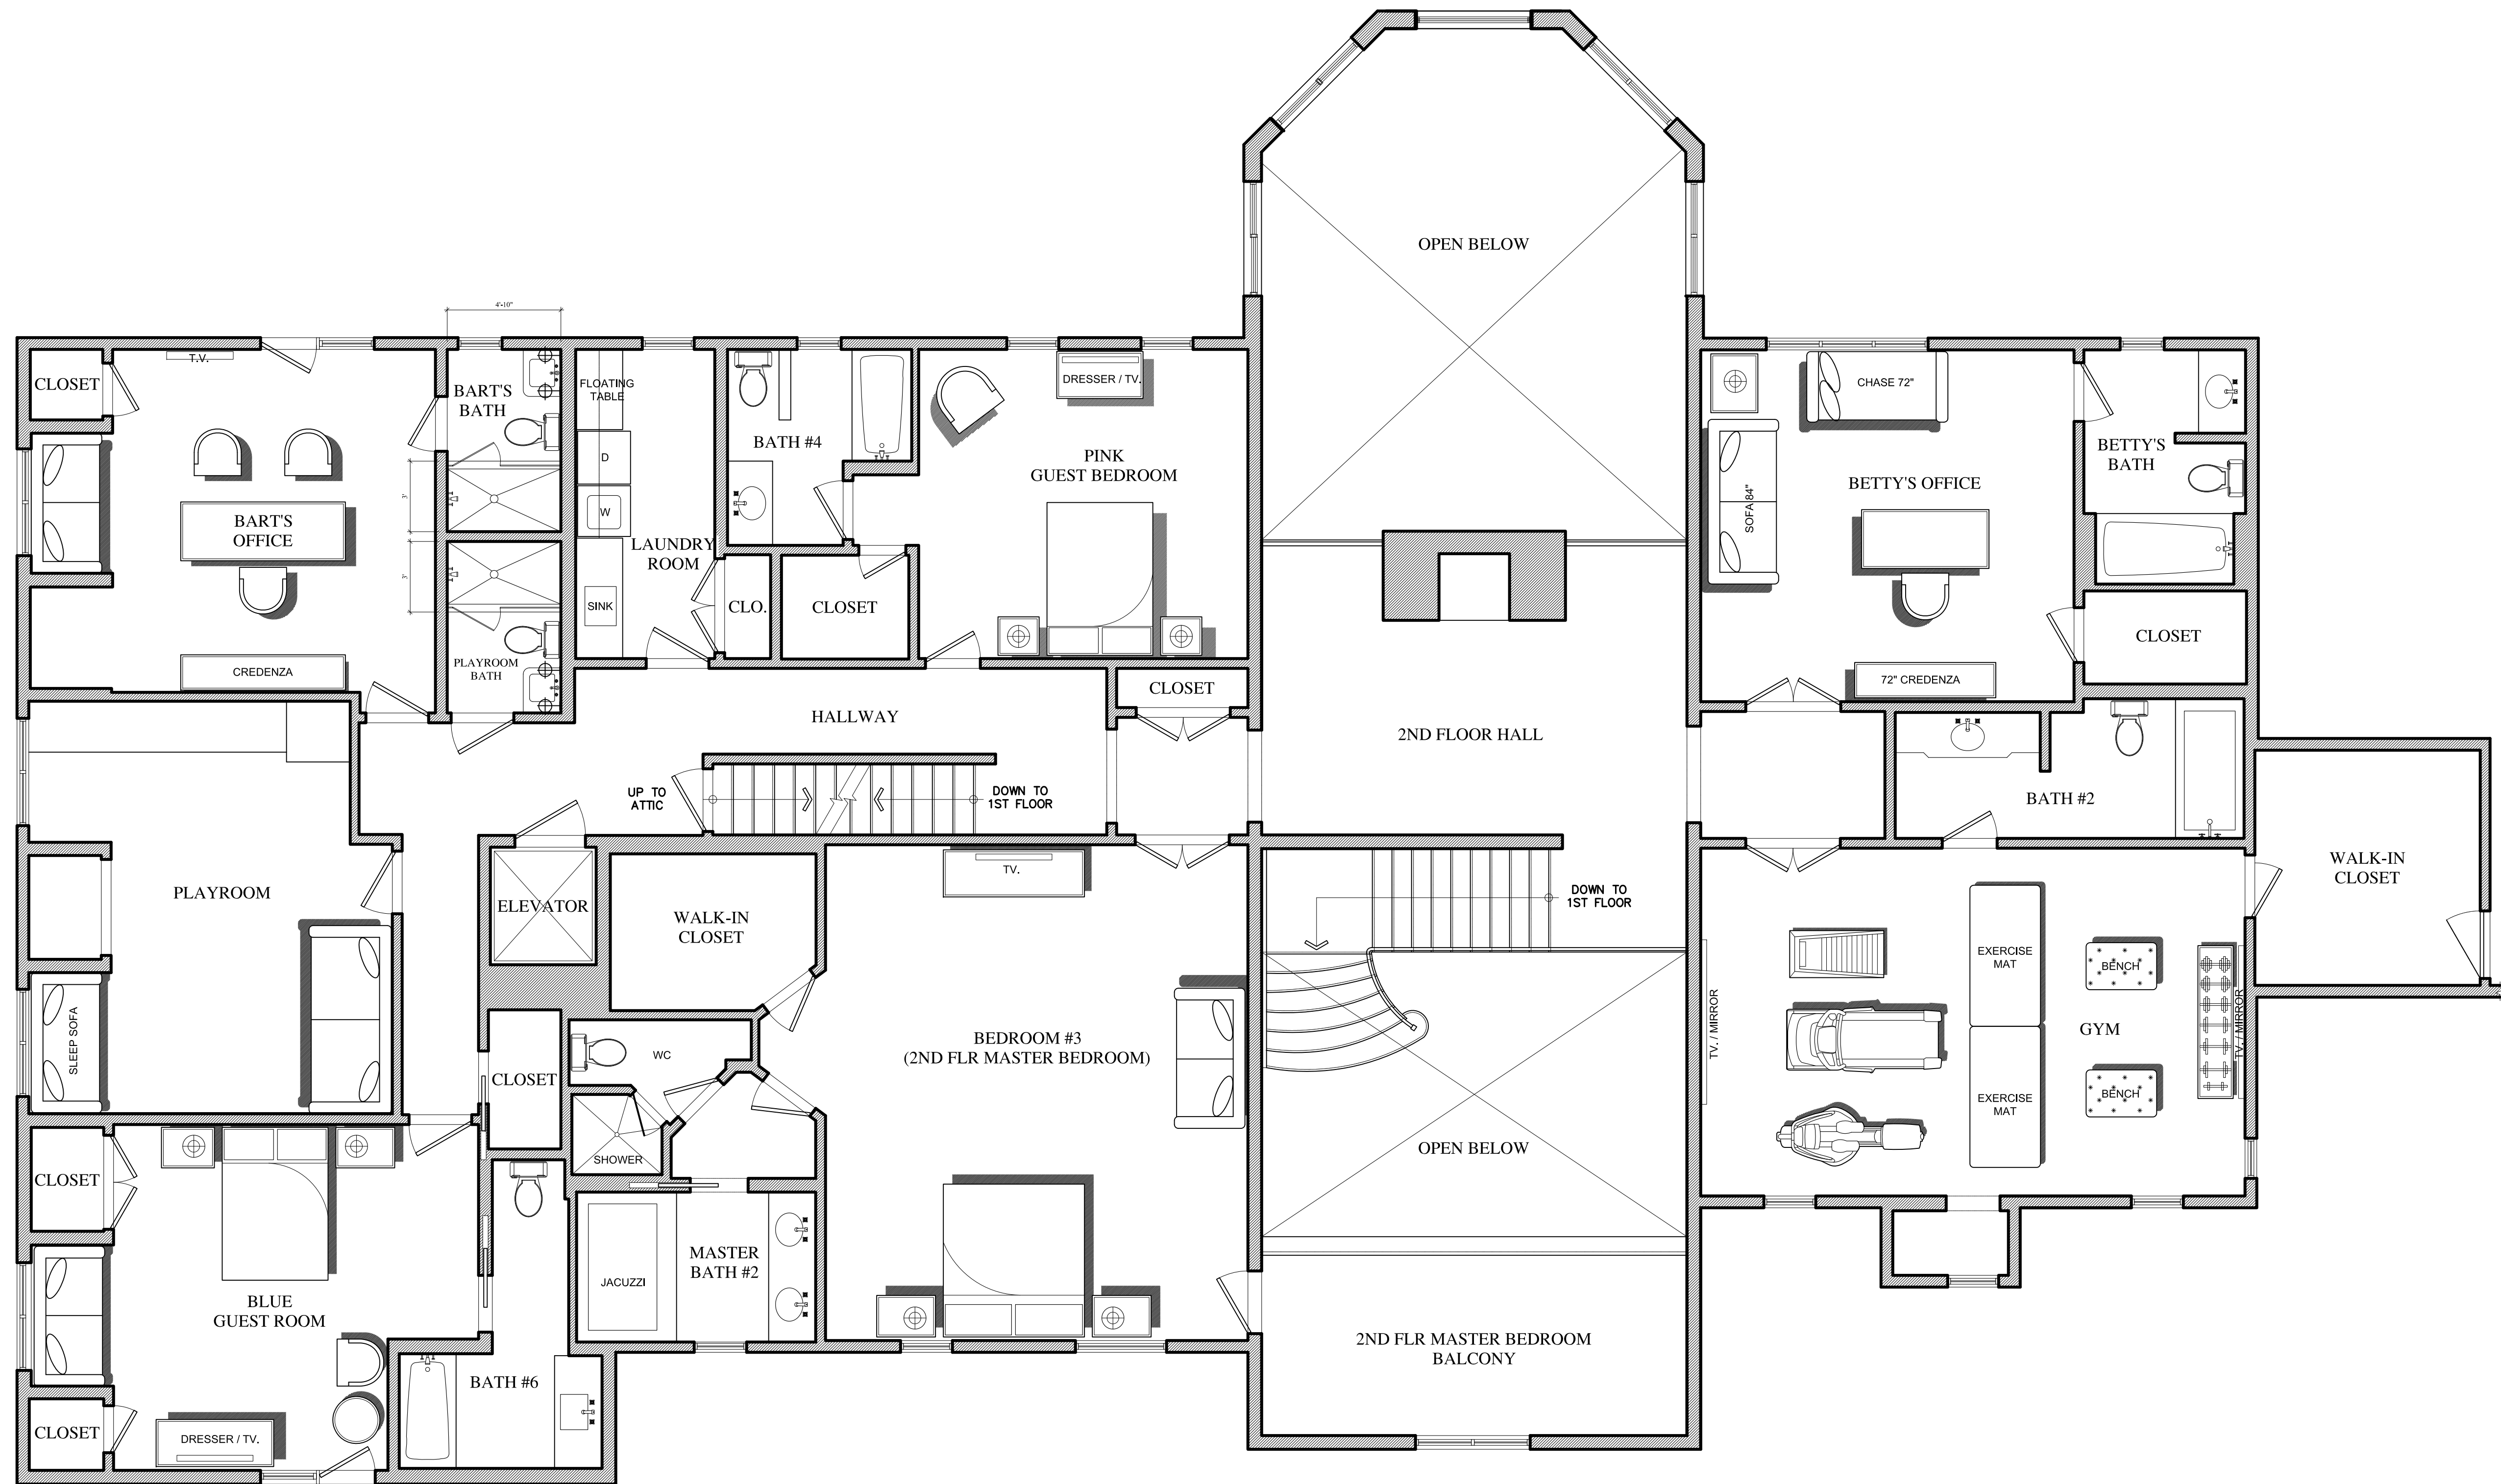

SECOND FLOOR FURNITURE PLAN

SCALE : 1/4" = 1'-0"

**christopherinterior
colemansdesign**

55 WASHINGTON STREET SUITE 707 BROOKLYN NY 11201
T 718 222 8984 F 718 222 8983 ccinteriordesign.com


TITLE

SECOND FLOOR FURNITURE PLAN

PROJECT :

SAKS/KAVANAUGH RESIDENCE
21 FORDUNE DRIVE WATERMILL SOUTHAMPTON, N.Y.

DATE	REVISIONS	DATE	SHEET
10/03/07		09/27/07	
		SCALE:	1/4" = 1'-0"
		BY:	WO
		CHECKED:	CC

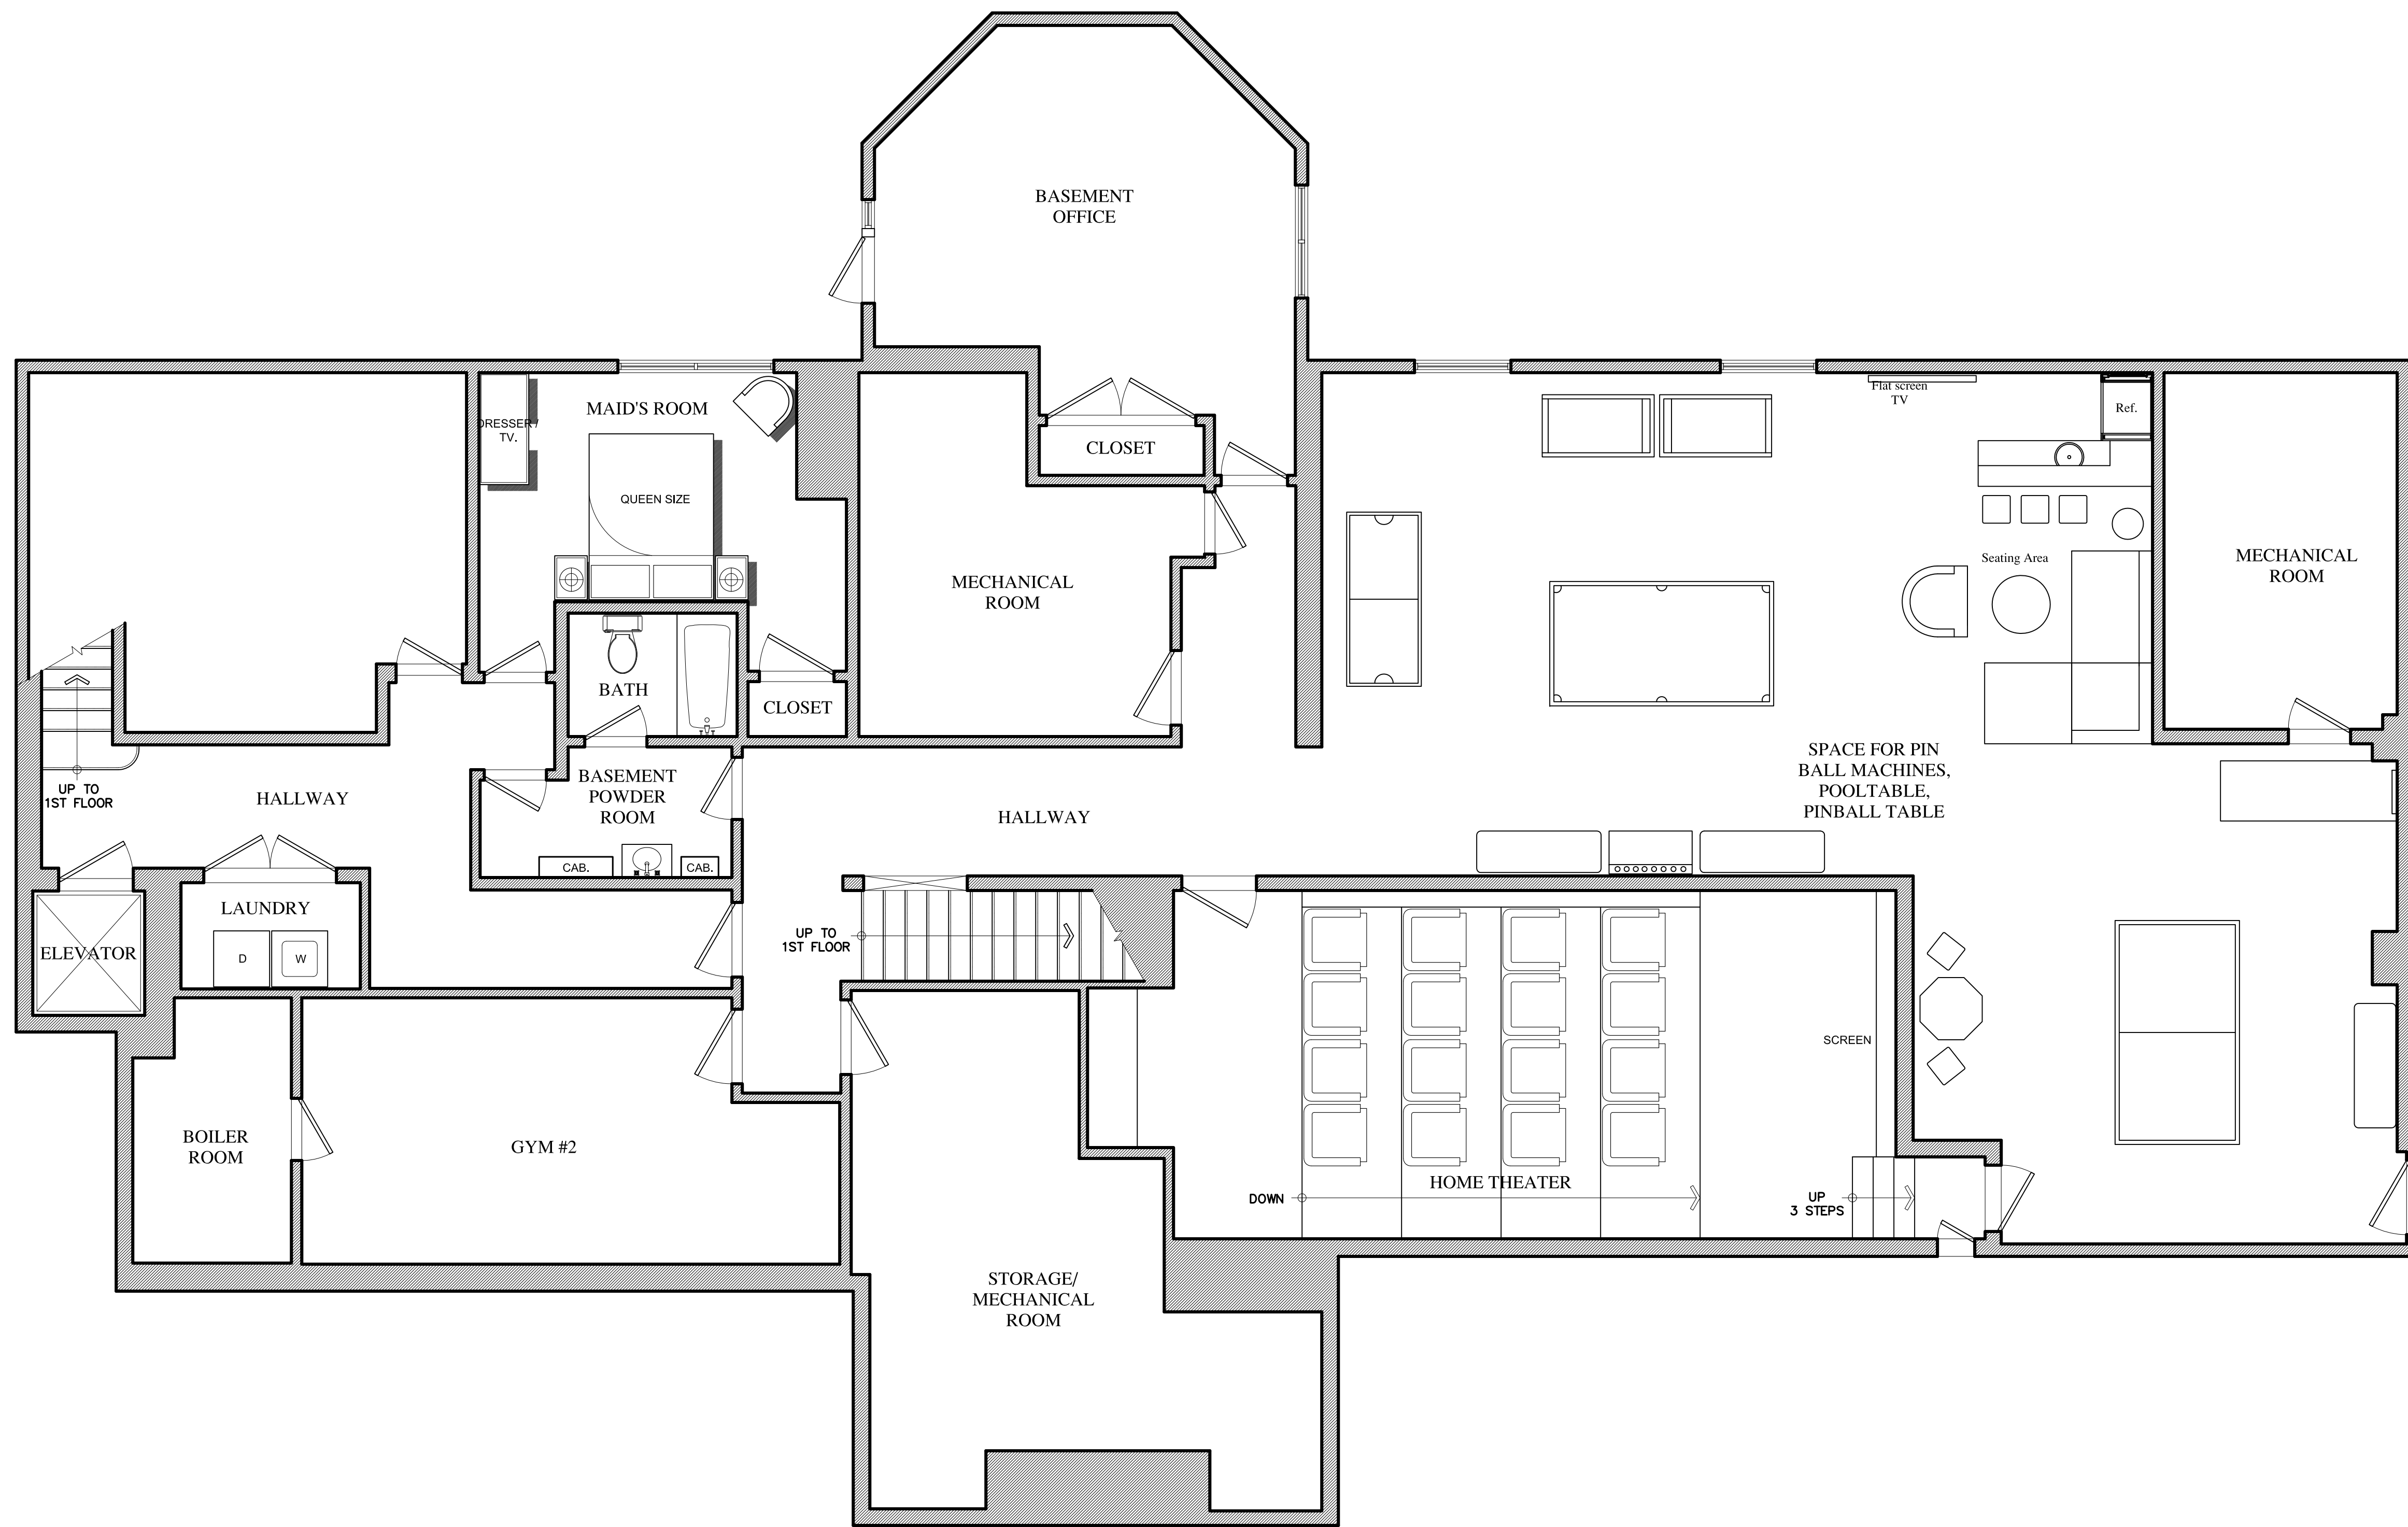

BASEMENT FURNITURE PLAN

SCALE : 1/4" = 1'-0"

**christopherinterior
colemansdesign**

55 WASHINGTON STREET SUITE 707 BROOKLYN NY 11201
T 718 222 8984 F 718 222 8983 ccinteriordesign.com

TITLE

BASEMENT FURNITURE PLAN

PROJECT :

SAKS/KAVANAUGH RESIDENCE
21 FORDUNE DRIVE WATERMILL SOUTHAMPTON, N.Y.

DATE	REVISIONS	DATE:	SHEET
10/03/07		09/27/07	
		SCALE:	1/4" = 1'-0"
		BY:	WO OF
		CHECKED:	CC