


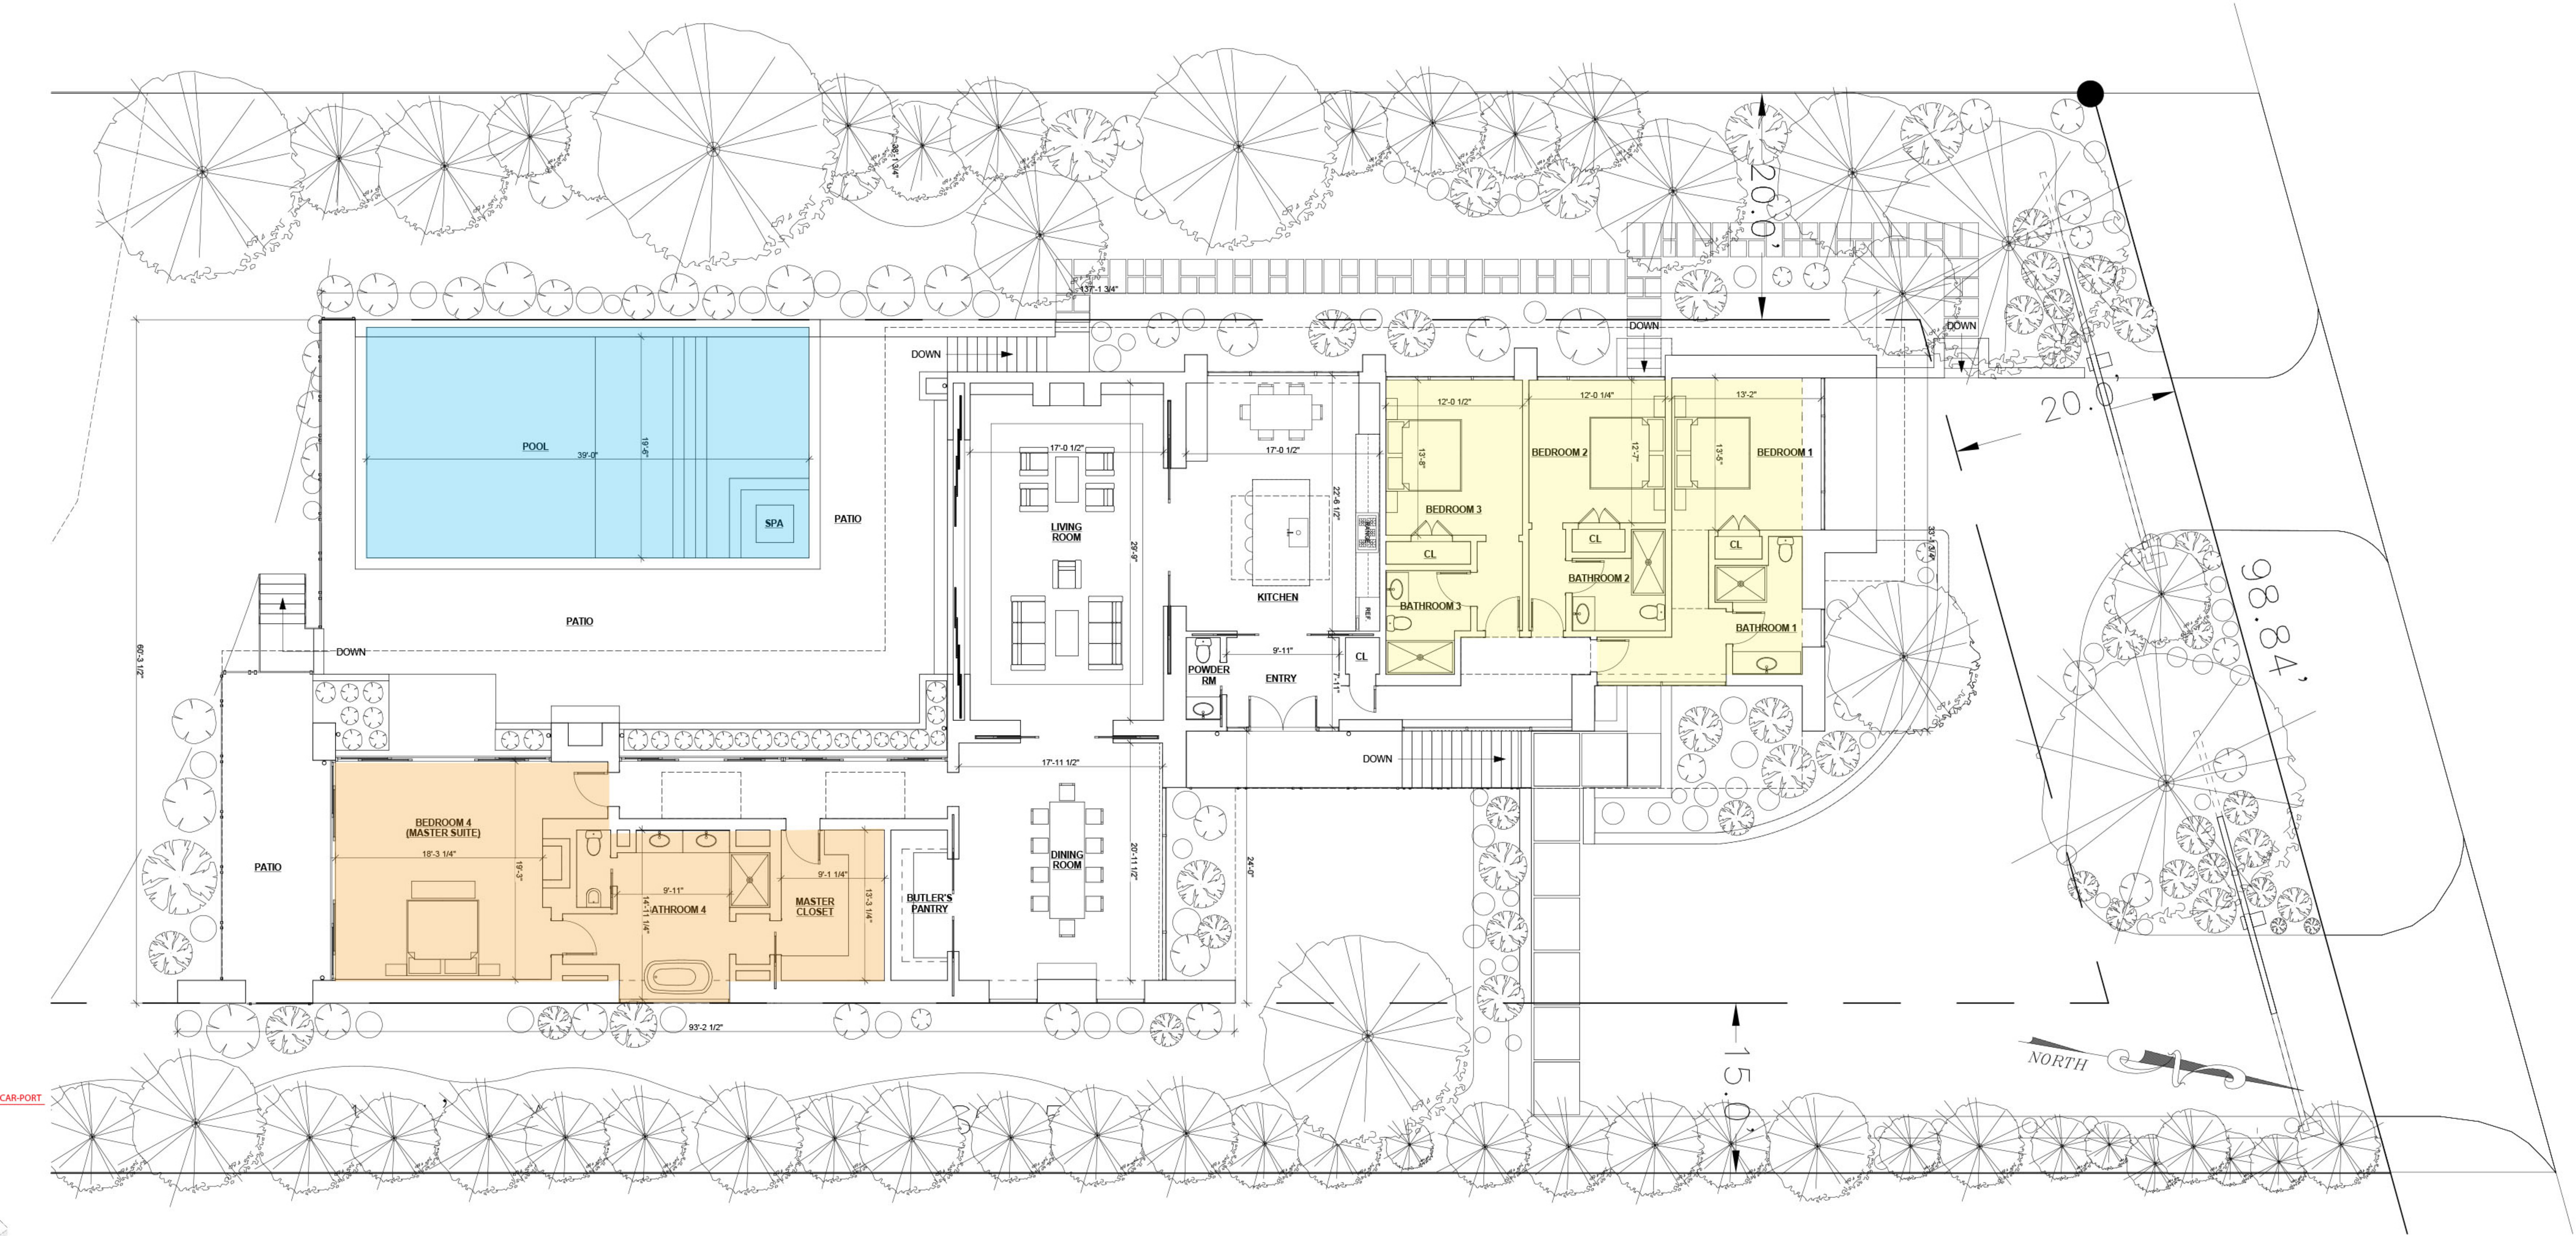

CAR-PORT

1ST FLOOR PLAN

N.T.S.