
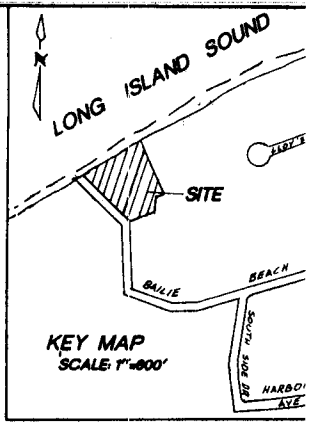


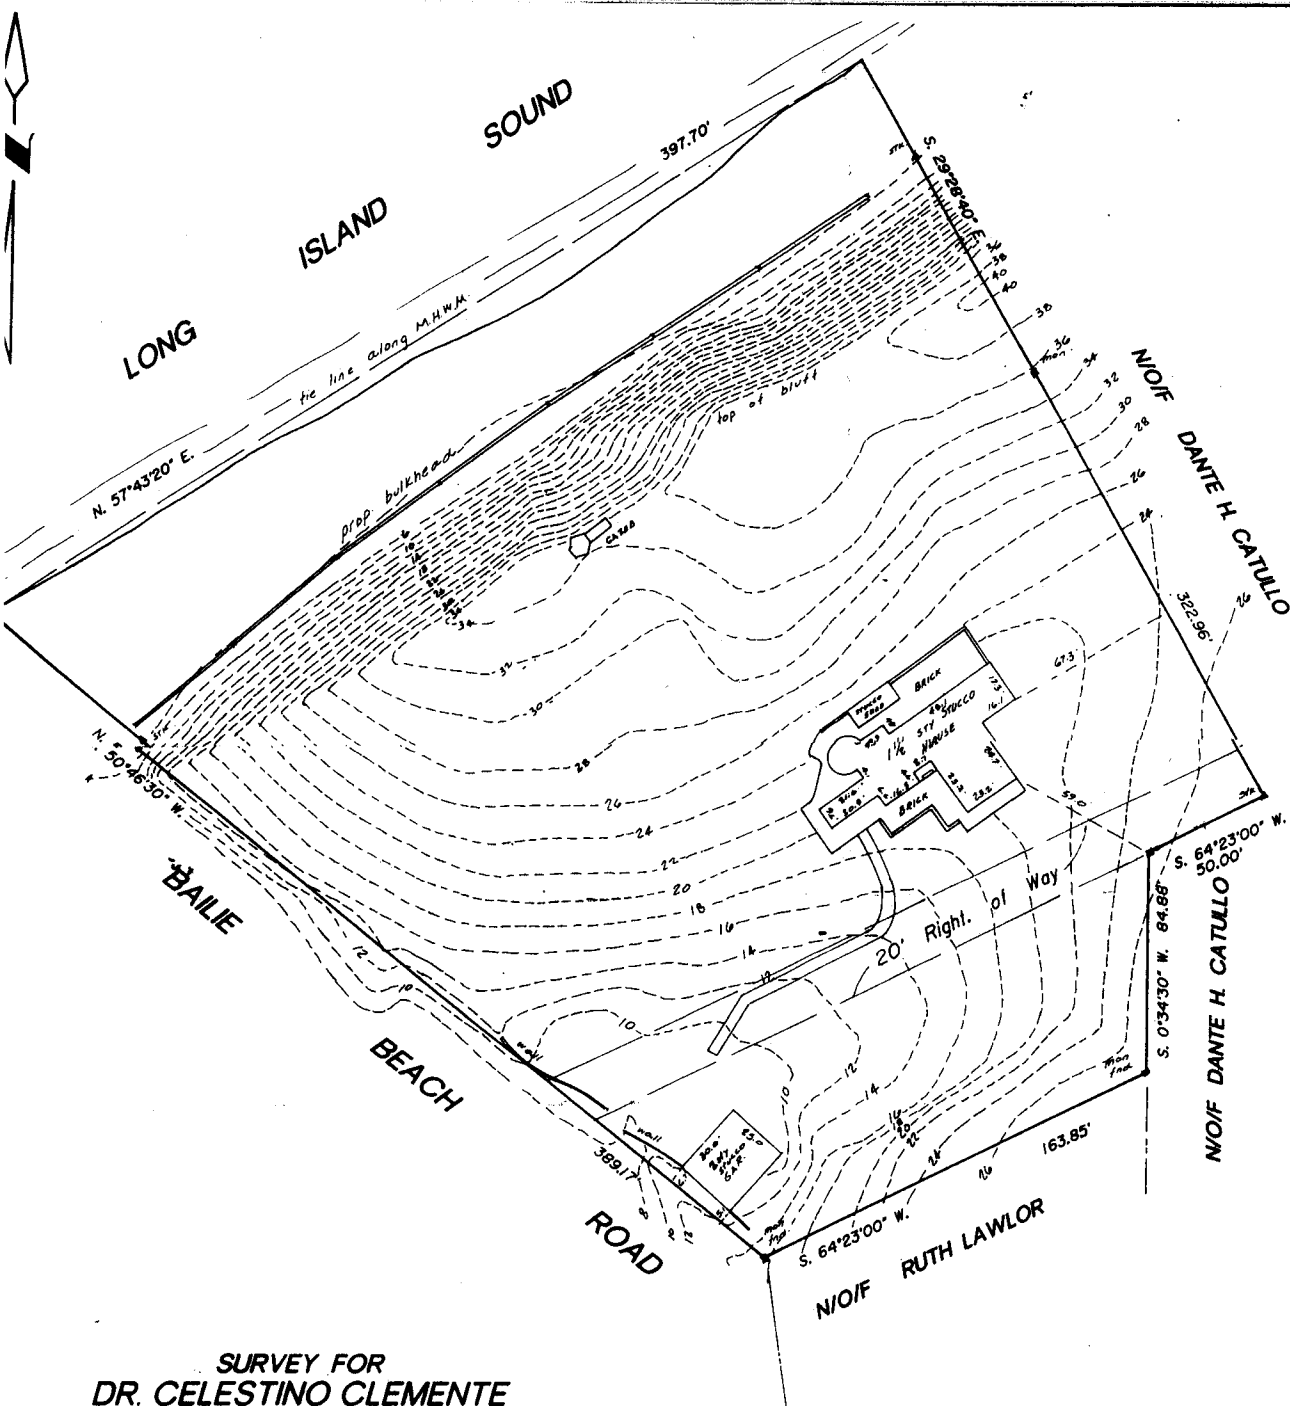

**SURVEY FOR
DR. CELESTINO CLEMENTE
AT MATTITUCK
TOWN OF SOUTHDOLD
SUFFOLK COUNTY, N.Y.
1000 - 99 - 03 - 13
Scale: 1" = 40'
April 9, 1993**

Prepared in accordance with the minimum standards for title surveys as established by the L.L.A.S. and approved and adopted for such use by The New York State Land Title Association.

**AREA = 2.7328 Acres
to the line**

CONTOUR LINES ARE REFERENCED TO N.G.V. DATUM.

