


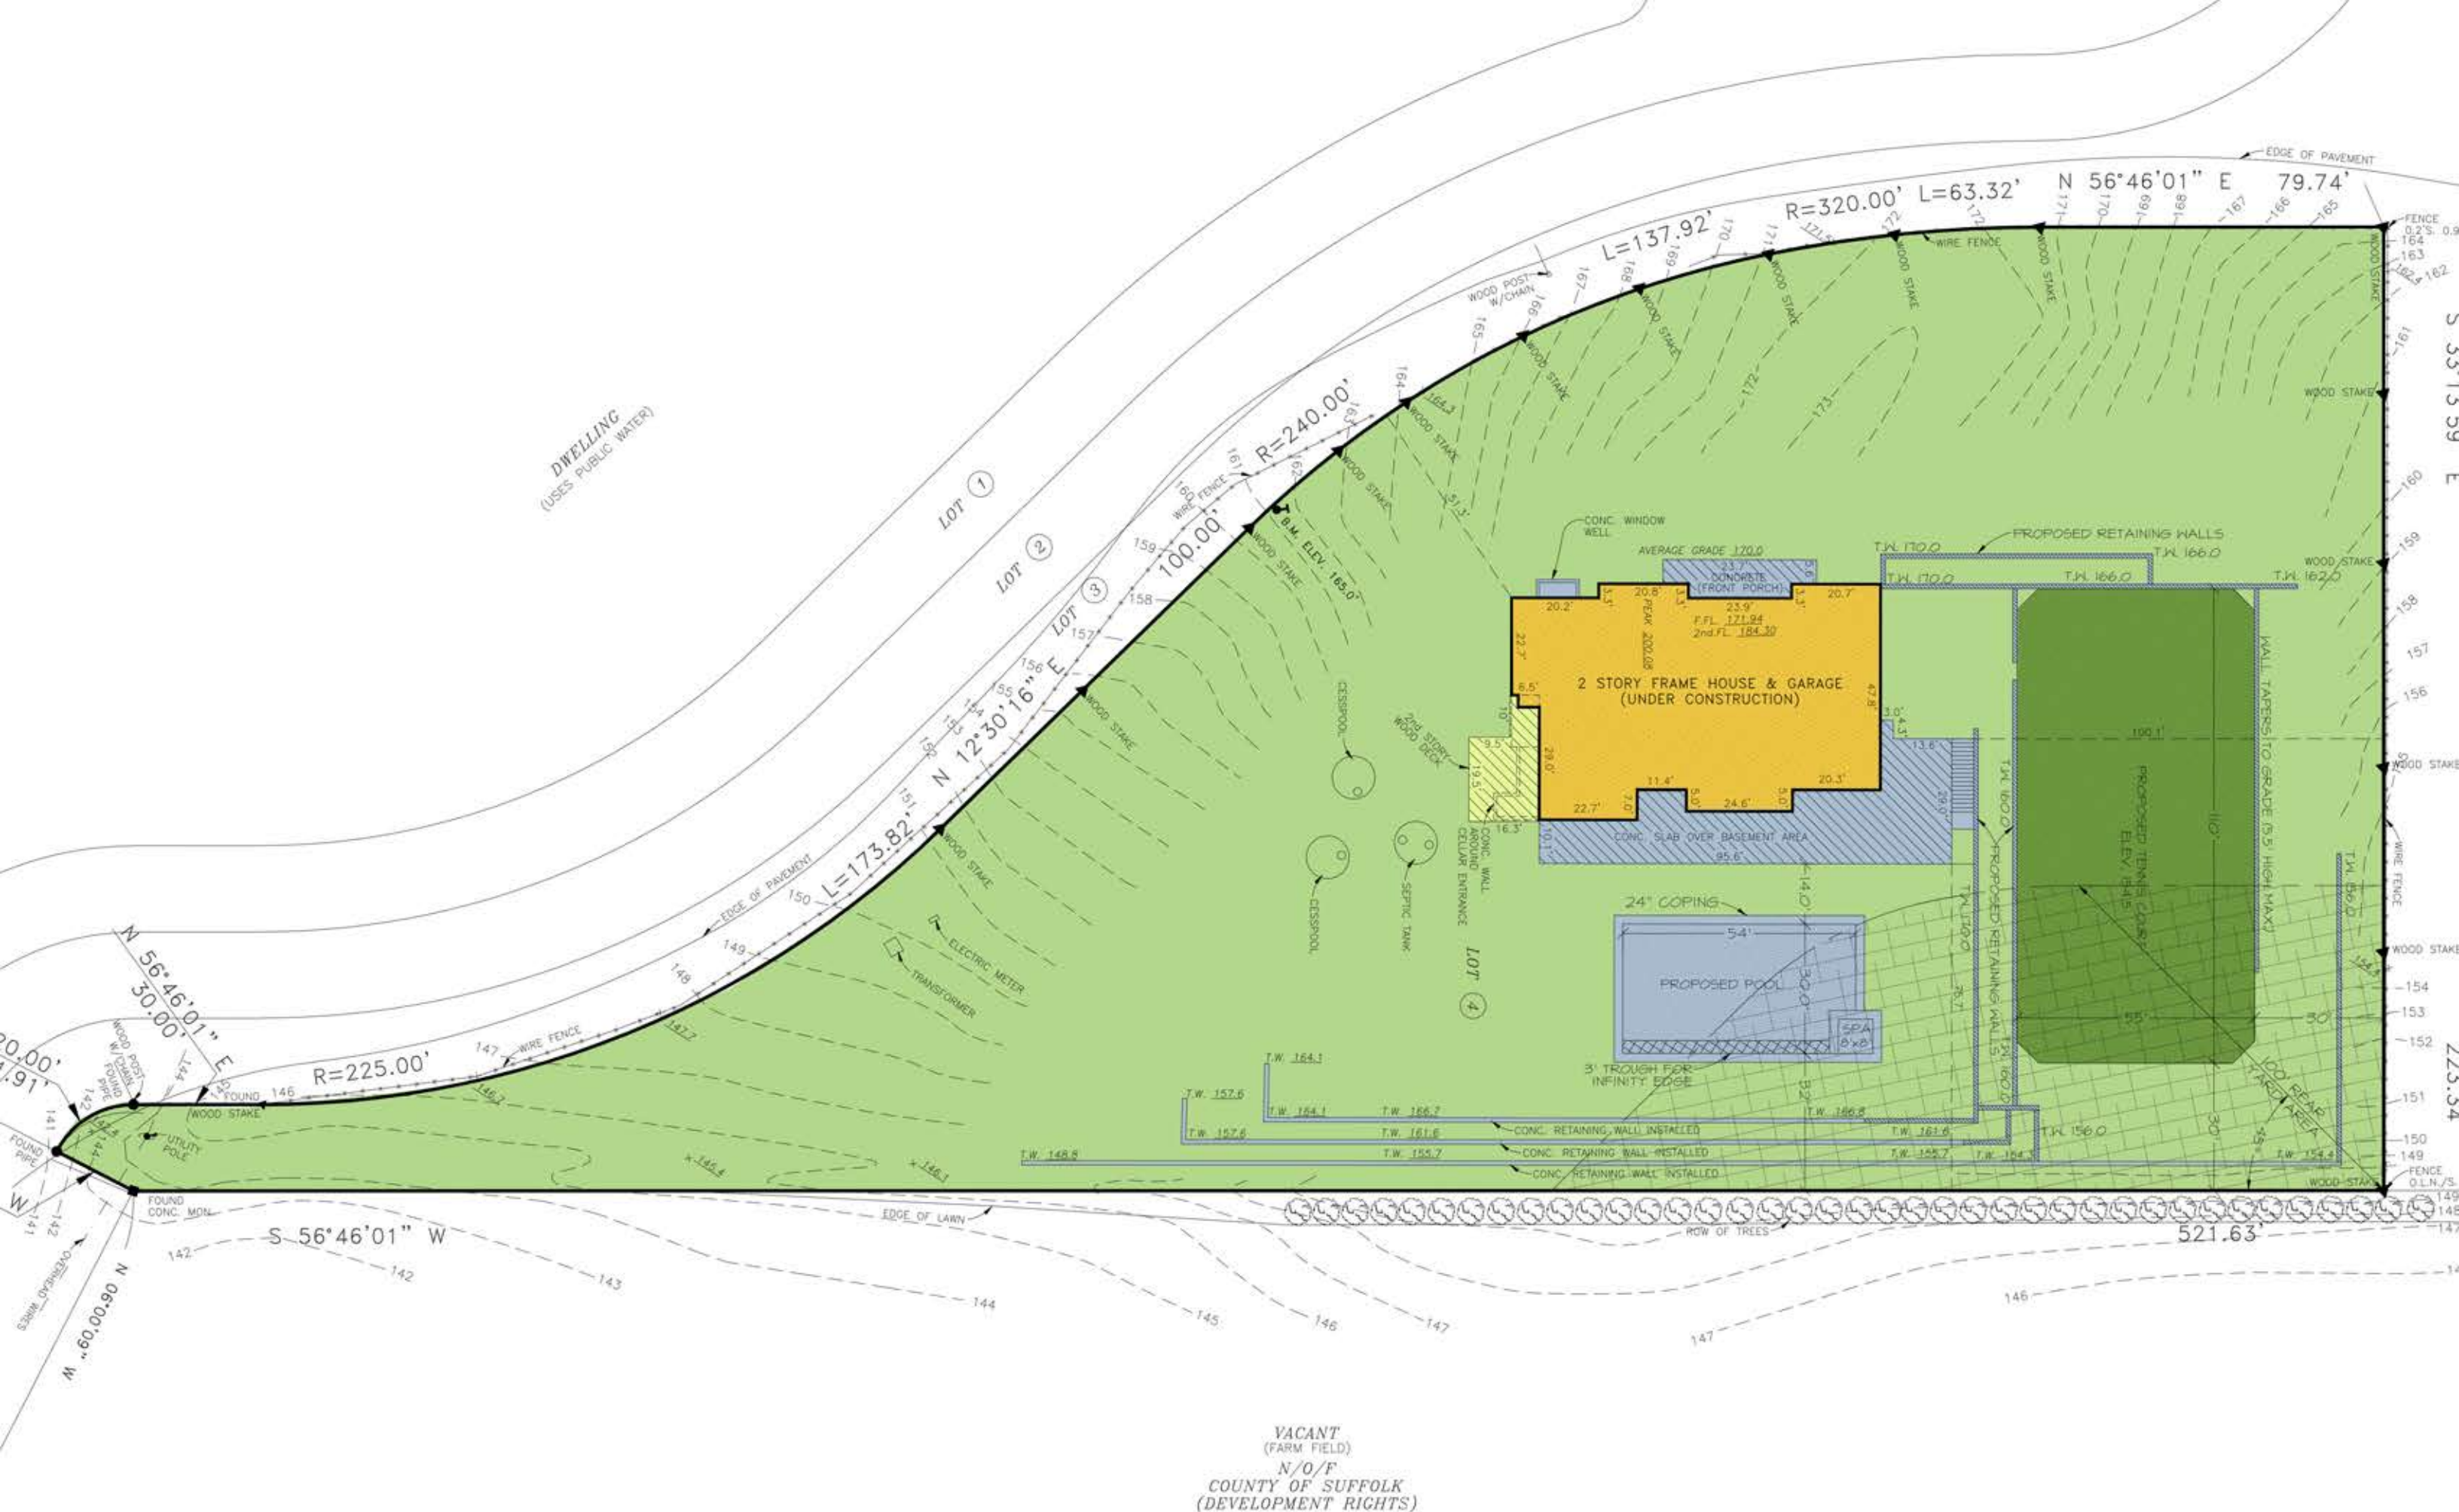

DWELLING
(USES PUBLIC WATER)

LOT 1

LOT 2

LOT 3

LOT 4

VACANT
(FARM FIELD)
N/O/F
COUNTY OF SUFFOLK
(DEVELOPMENT RIGHTS)