



1 1st floor plan 1/4" = 1'

neil logan architect 414 broadway new york ny 10013 212 925 9626	
1800 hyatt road residence southold ny 11971	
1st floor plan	
seal & signature	A1.2
	date: 01. 29. 18

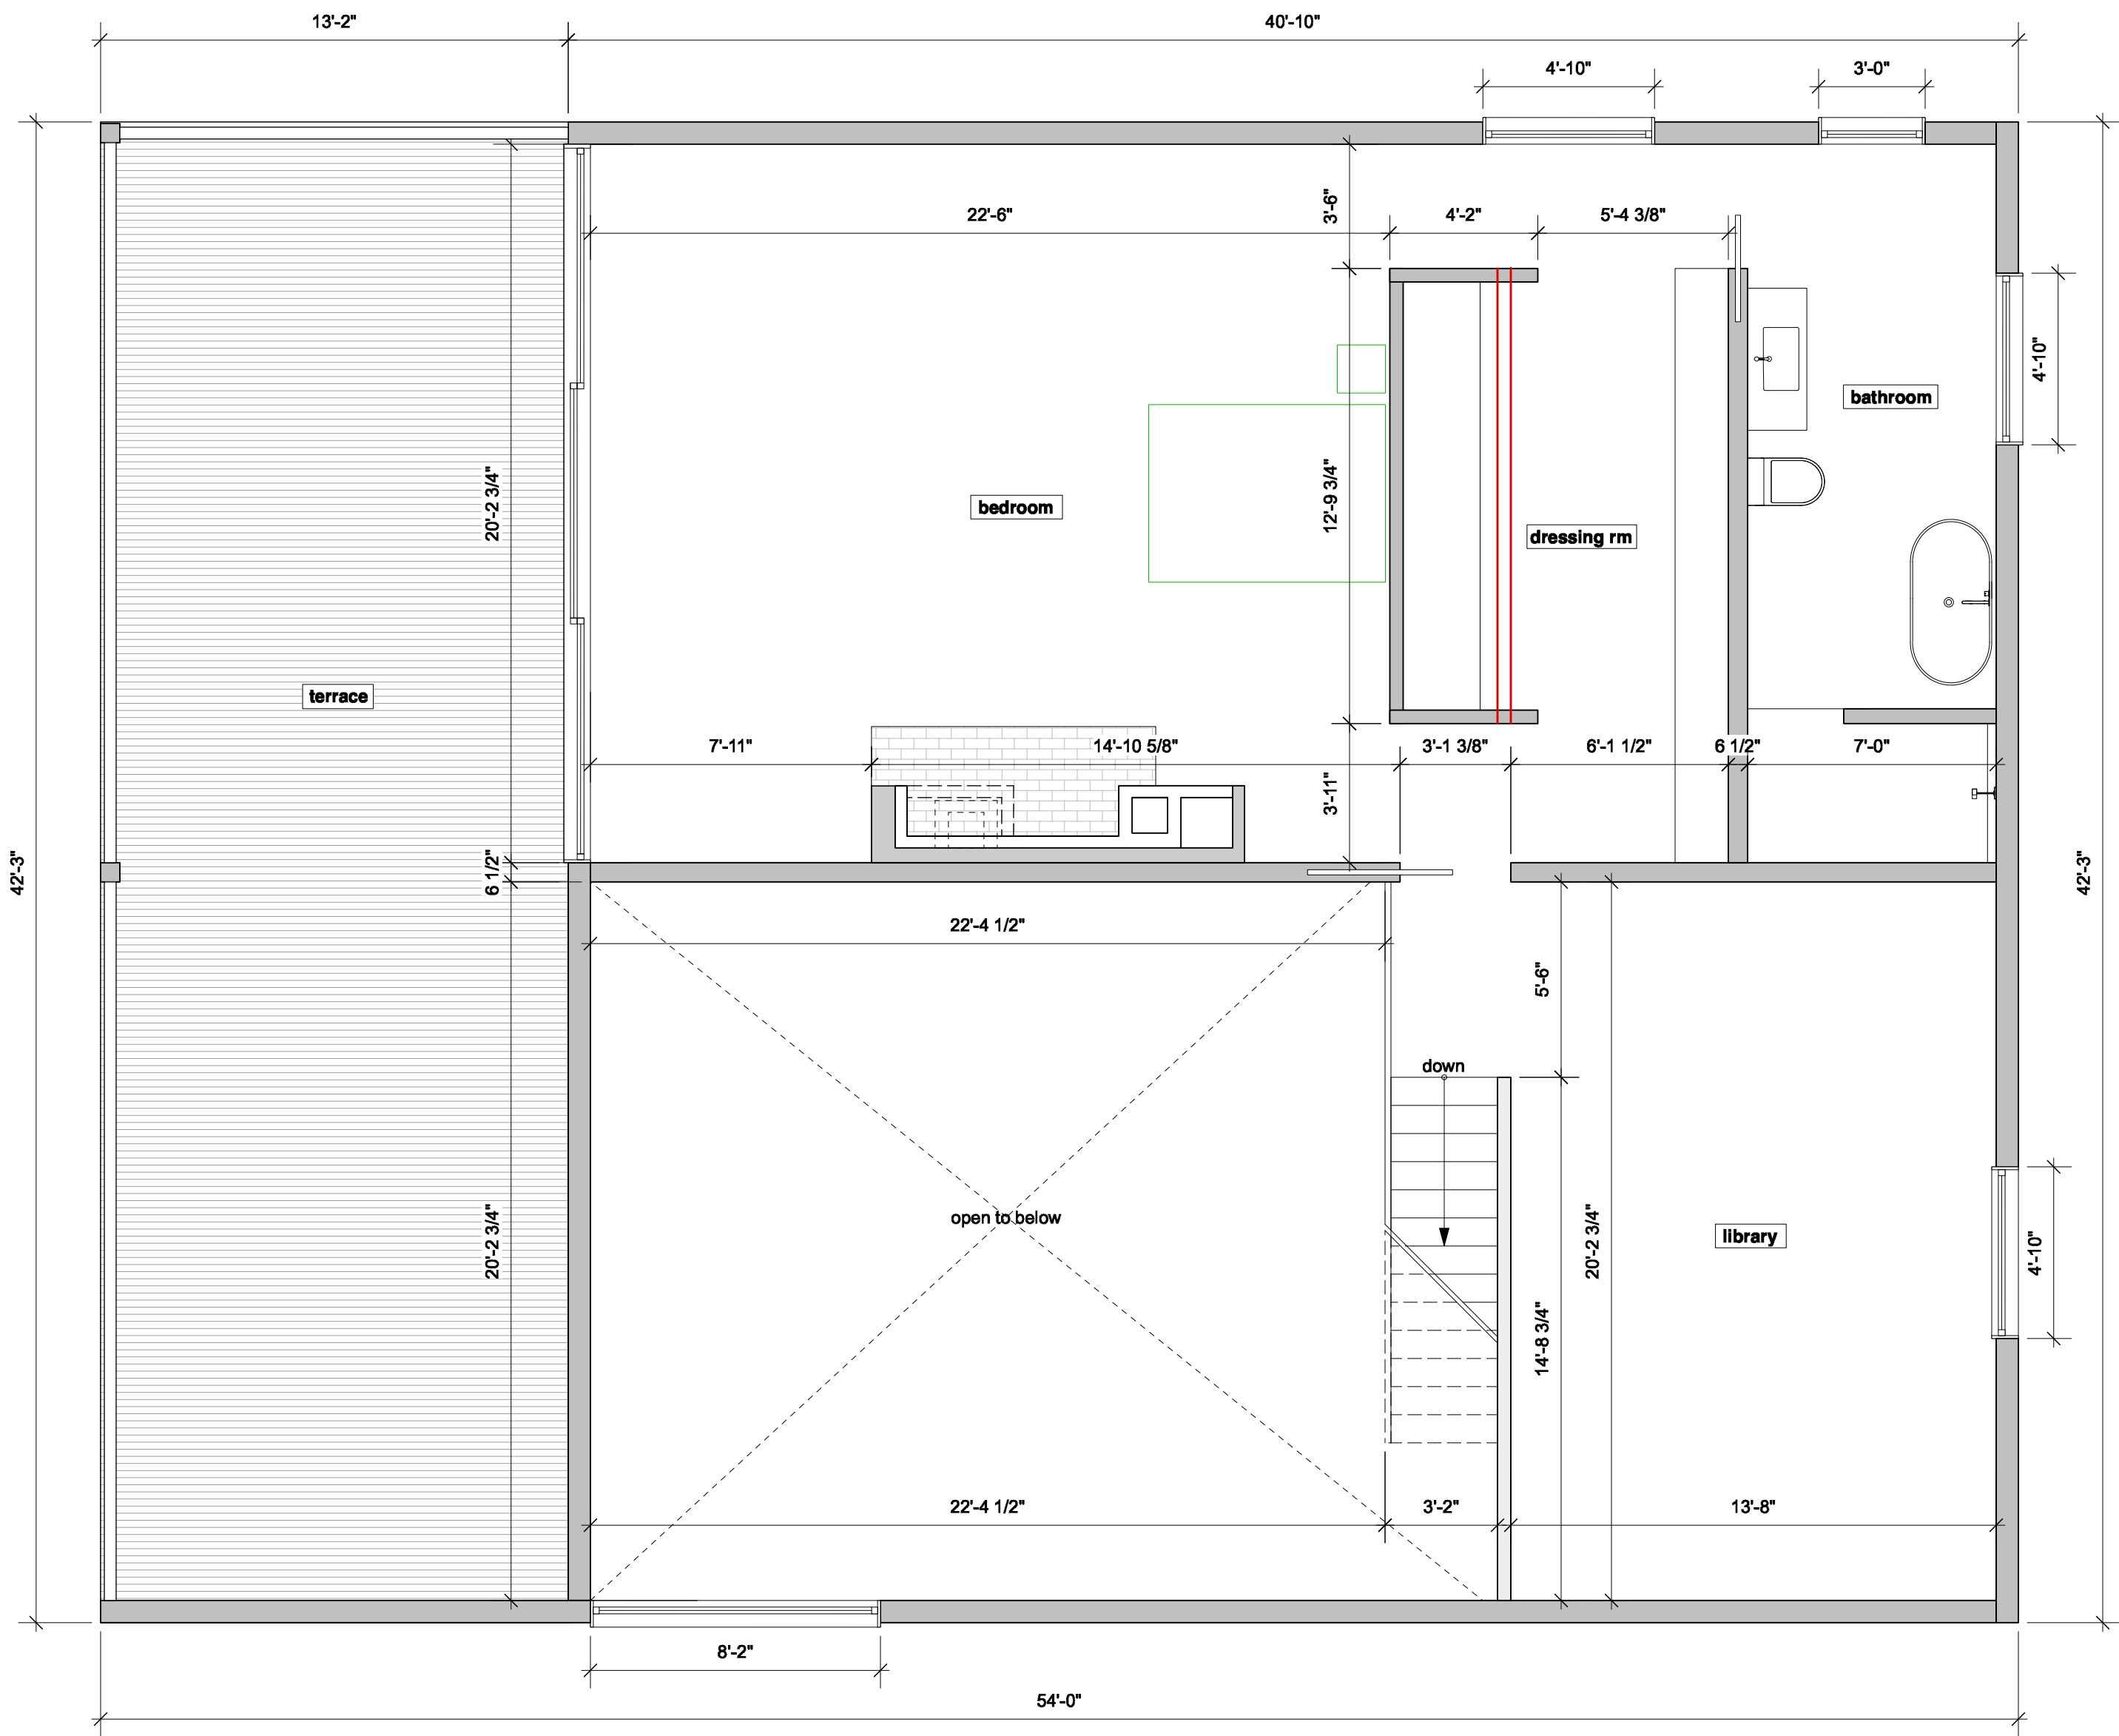

1 2nd floor plan 1/4" = 1'

neil logan architect 414 broadway new york ny 10013 212 925 9626	
1800 hyatt road residence southold ny 11971	
2nd floor plan	
seal & signature	A3
	date: 01. 29. 18

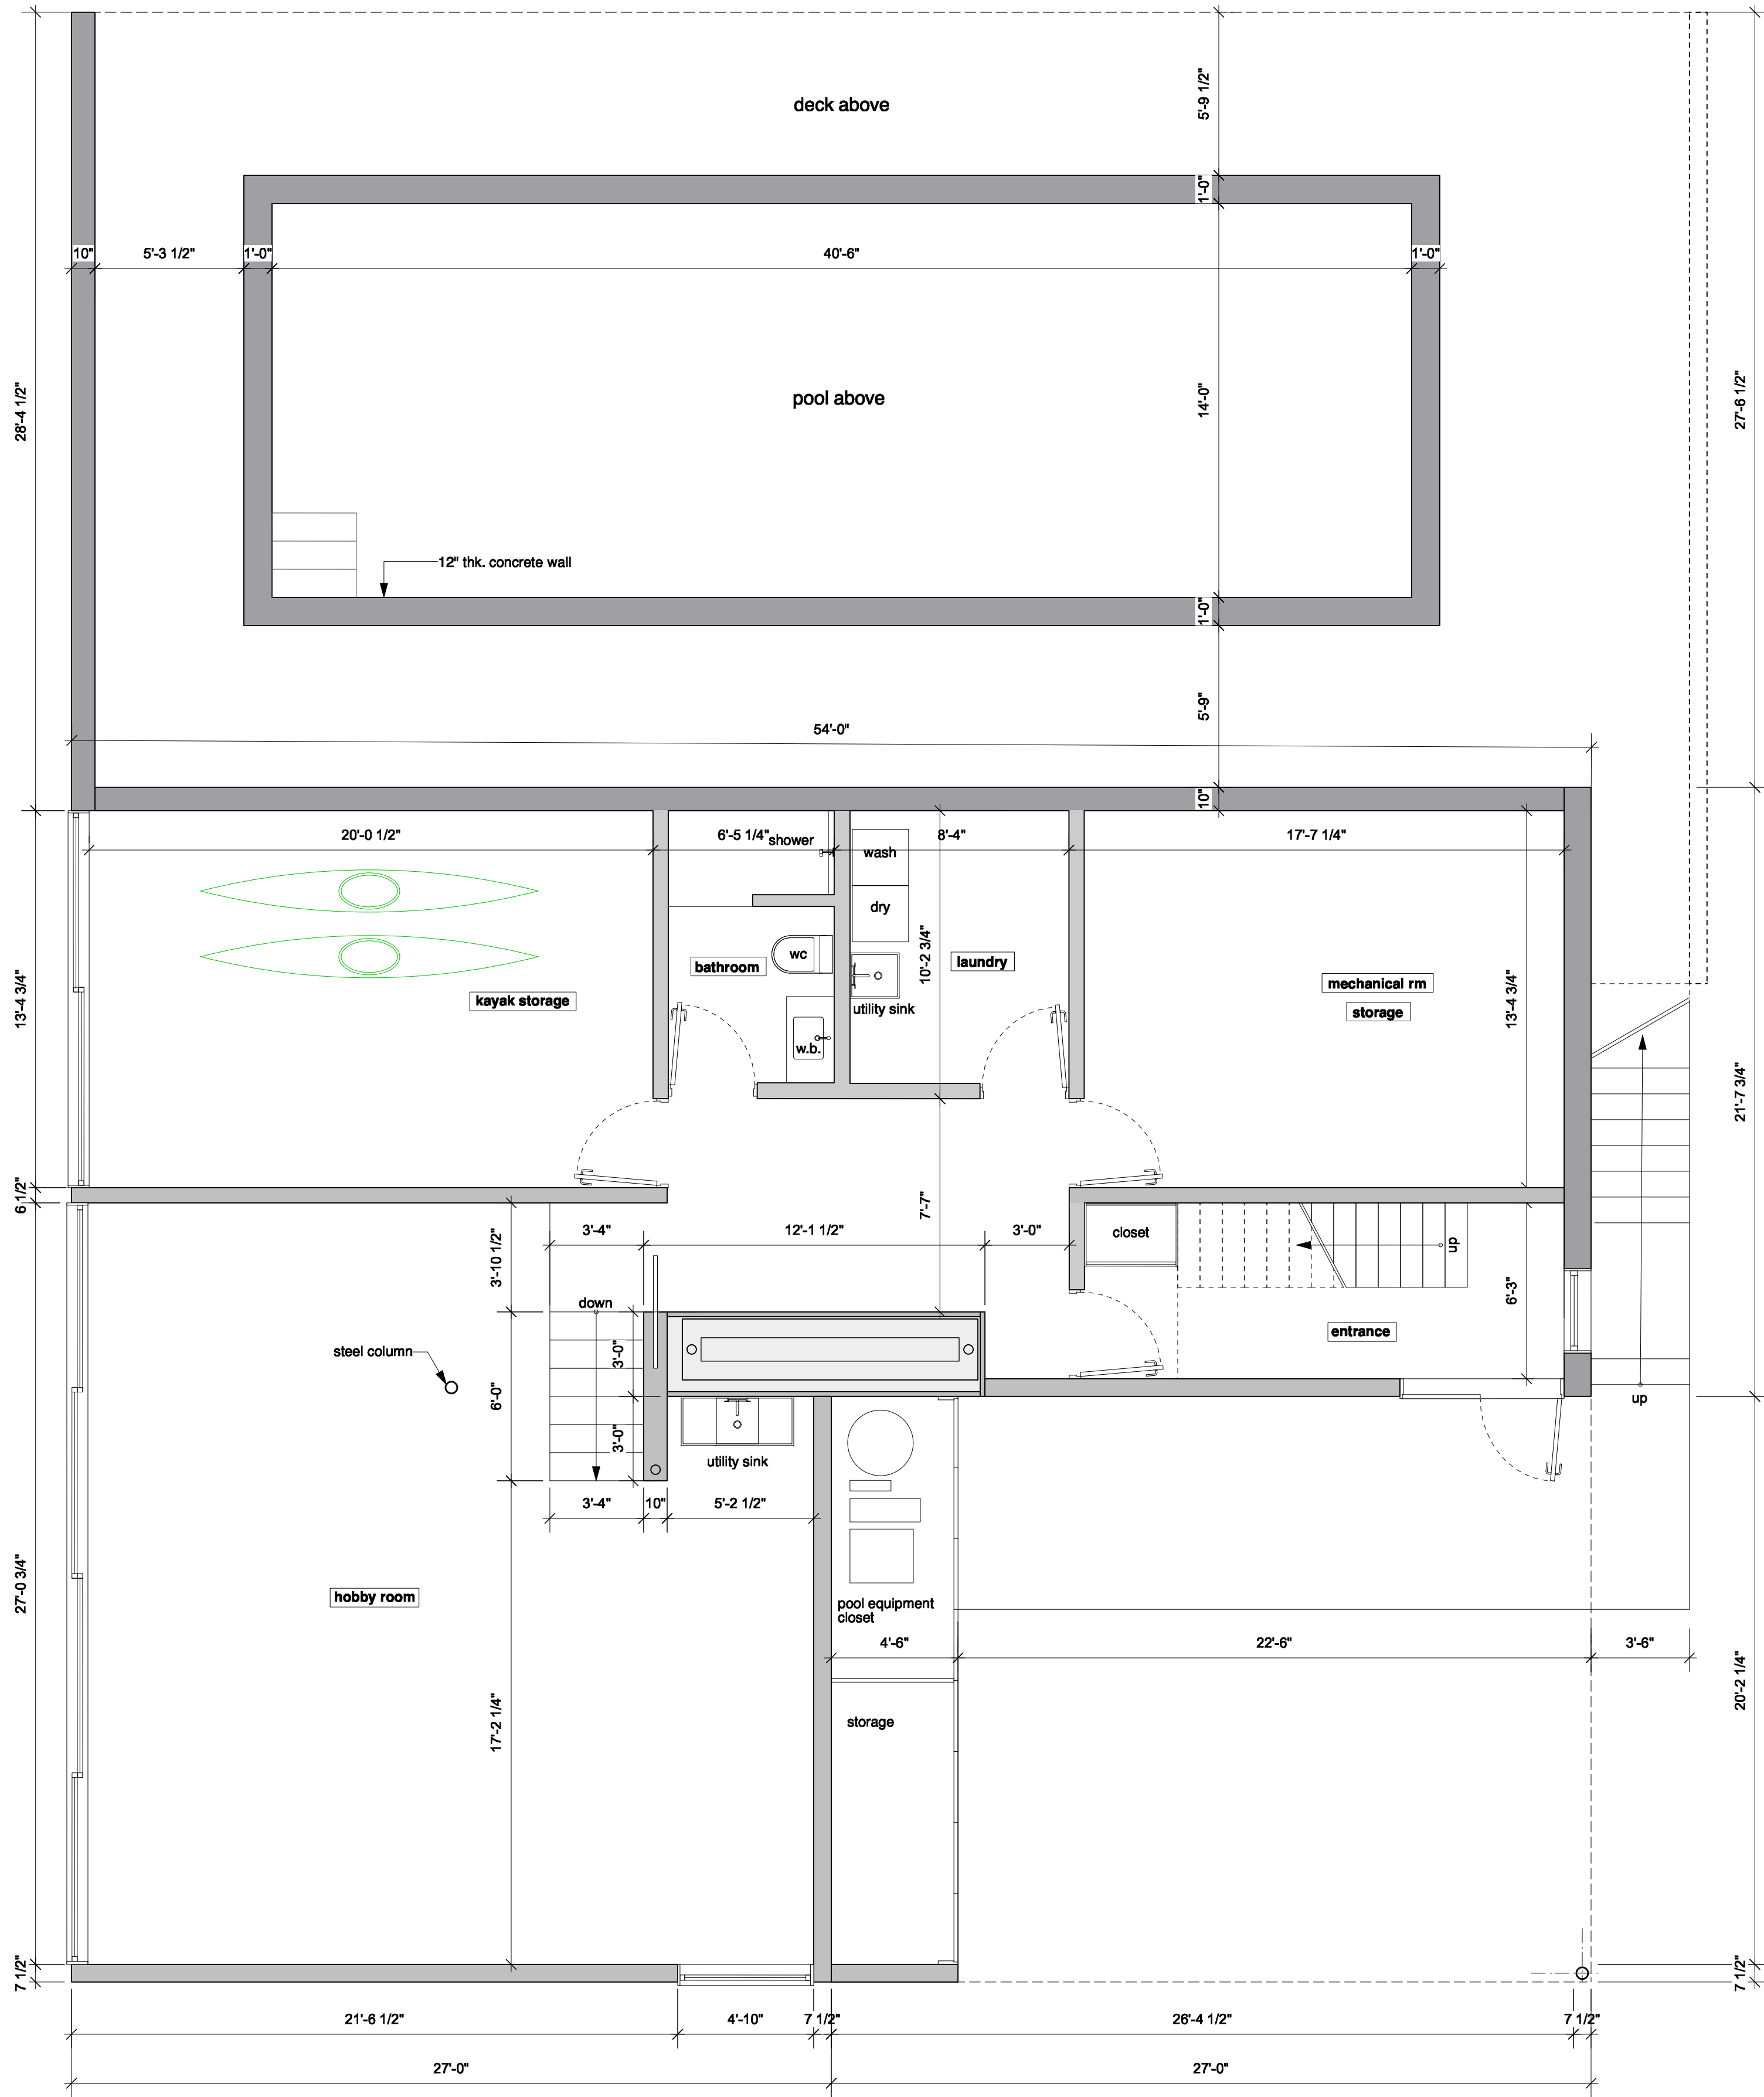

1 basement floor plan 1/4" = 1'

neil logan architect 414 broadway new york ny 10013 212 925 9626	
1800 hyatt road residence southold ny 11971	
basement plan	
seal & signature	A1
	date: 01. 25. 18