

PROPERTY LOCATED AT WATER MILL
MAP OF WATER MILL HEIGHTS
LOT 4
FILED FEBRUARY 01, 1991; FILE No 9060
TOWN OF SOUTHAMPTON
SUFFOLK COUNTY, NEW YORK
AREA = 225,168 SF = 5.1691 AC.
SCALE: 1" = 60'

S.C.T.M. No 900-64-3-9.6

RECEIVED
JUN 30 1991
S.C. DEPT. OF
HEALTH SERVICES


FOR APPROVAL OF CONSTRUCTION ONLY
DATE AUG 10 1991
S.C. REF. NO. K09-94-0352
APPROVED BY Charles Brigham

The water supply and sewage disposal systems for this residence will conform to the standards of the Suffolk County Department of Health Services

TEST HOLE
(SEE FILED MAP)
12' DARK BROWN LOAM
1' LOAM
10" COLE BROWN COARSE SAND
NO WATER

SINGLE FAMILY DWELLING ONLY
EXPIRES THREE YEARS FROM DATE OF APPROVAL

032614

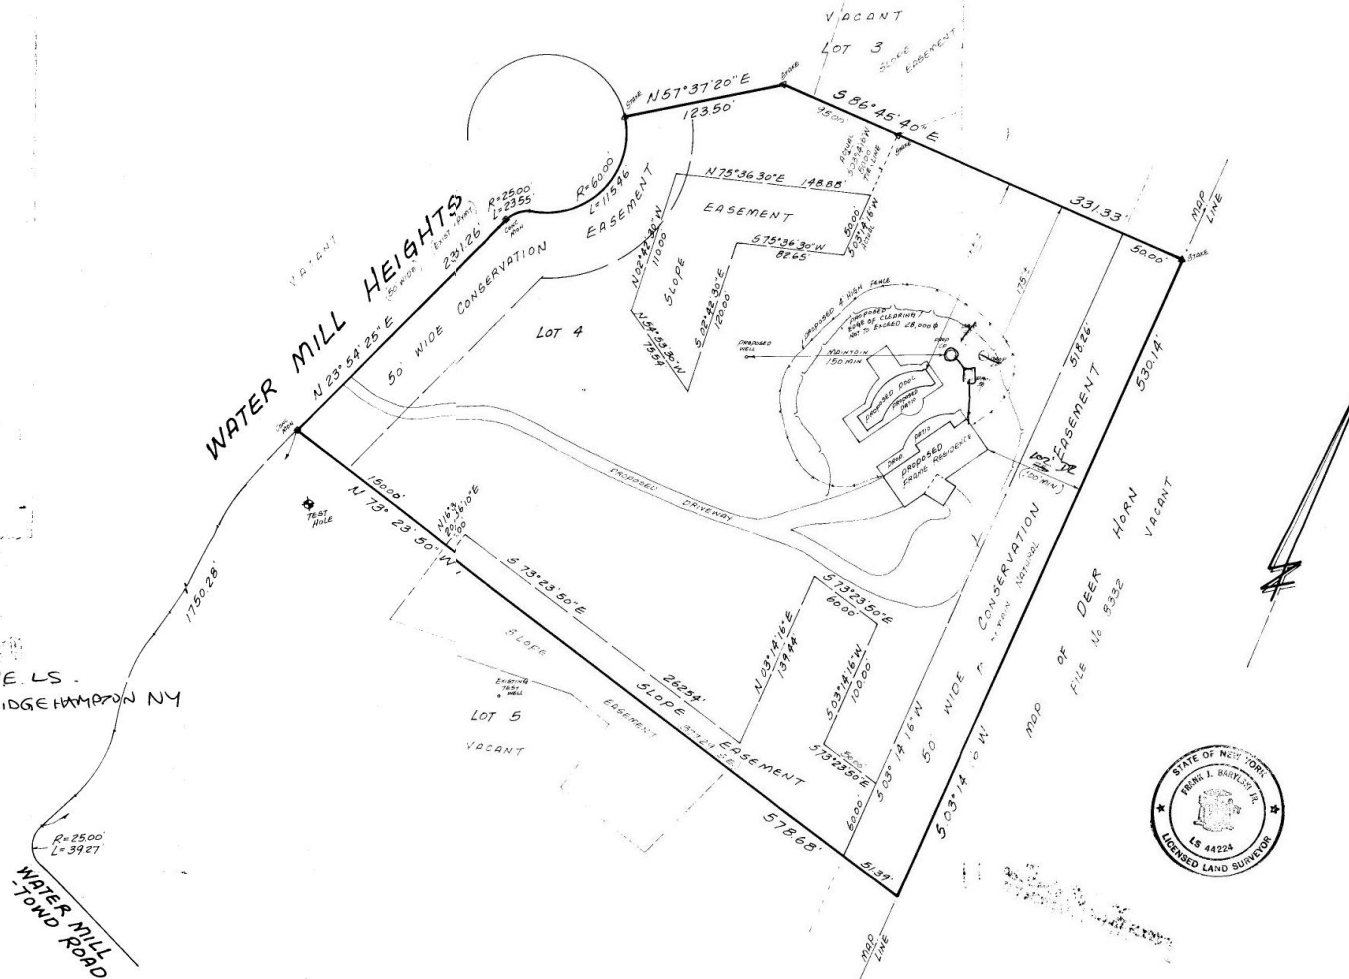

PREPARED BY
FRANK J. BARYLSKI
NYS Lic No 44224
BRIDGEHAMPTON, N.Y.